



W12-1102(0)-48  
W12-1101(0)

PLACE EB TRAFFIC SIGNALS ON MINIMUM RECALL TO GIVE CALL FOR PRIVATE DRIVE

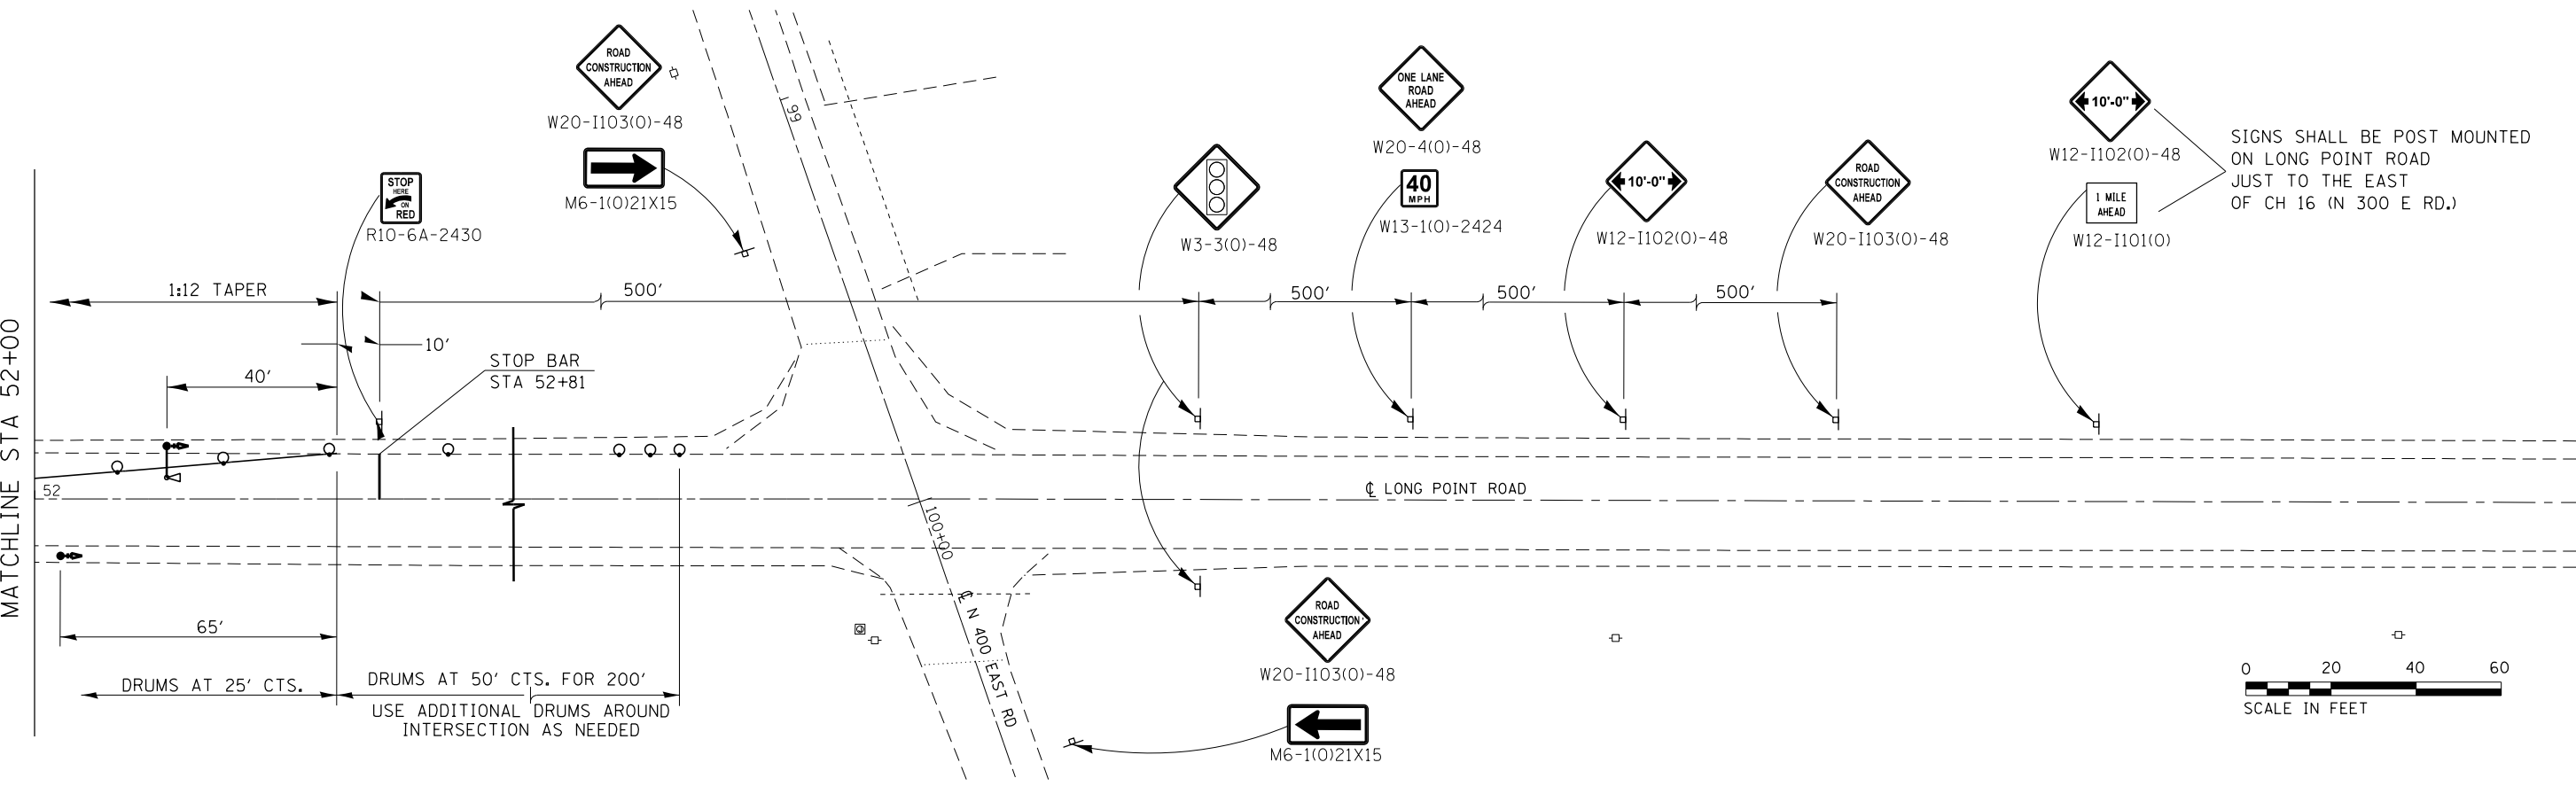

|   |                             |            |           |
|---|-----------------------------|------------|-----------|
| FILE NAME =   | USER NAME = Schwankerg      | DESIGNED - | REVISED - |
| c:\pwork\work\pwork\schwankerg\d0179226\0666A18-sht-staging.dgn |                             | DRAWN -    | REVISED - |
|   | PLOT SCALE = 40.0000' / in. | CHECKED -  | REVISED - |
| *MODELNAME*   | PLOT DATE = 8/13/2014       | DATE -     | REVISED - |

**STATE OF ILLINOIS  
DEPARTMENT OF TRANSPORTATION**

|                 |         |             |              |
|-----------------|---------|-------------|--------------|
| <b>STAGE II</b> |         |             |              |
| SCALE:          | SHEET 4 | OF 4 SHEETS | STA. TO STA. |

|                           |             |            |                    |           |
|---------------------------|-------------|------------|--------------------|-----------|
| F.A.S. RTE.               | SECTION     | COUNTY     | TOTAL SHEETS       | SHEET NO. |
| 370                       | (102 BR) BR | LIVINGSTON | 65                 | 19        |
|                           |             |            | CONTRACT NO. 66A18 |           |
| ILLINOIS FED. AID PROJECT |             |            |                    |           |