


| | | | |
|-----------------|---------------|----|------|
| ORIGINAL SURVEY | SURVEYED | BY | DATE |
| NOTE BOOK | PLOTTED | | |
| | TEMPLATE | | |
| | AREAS | | |
| | AREAS CHECKED | | |

| | | | |
|--------------|---------------|----|------|
| FINAL SURVEY | SURVEYED | BY | DATE |
| NOTE BOOK | PLOTTED | | |
| | TEMPLATE | | |
| | AREAS | | |
| | AREAS CHECKED | | |

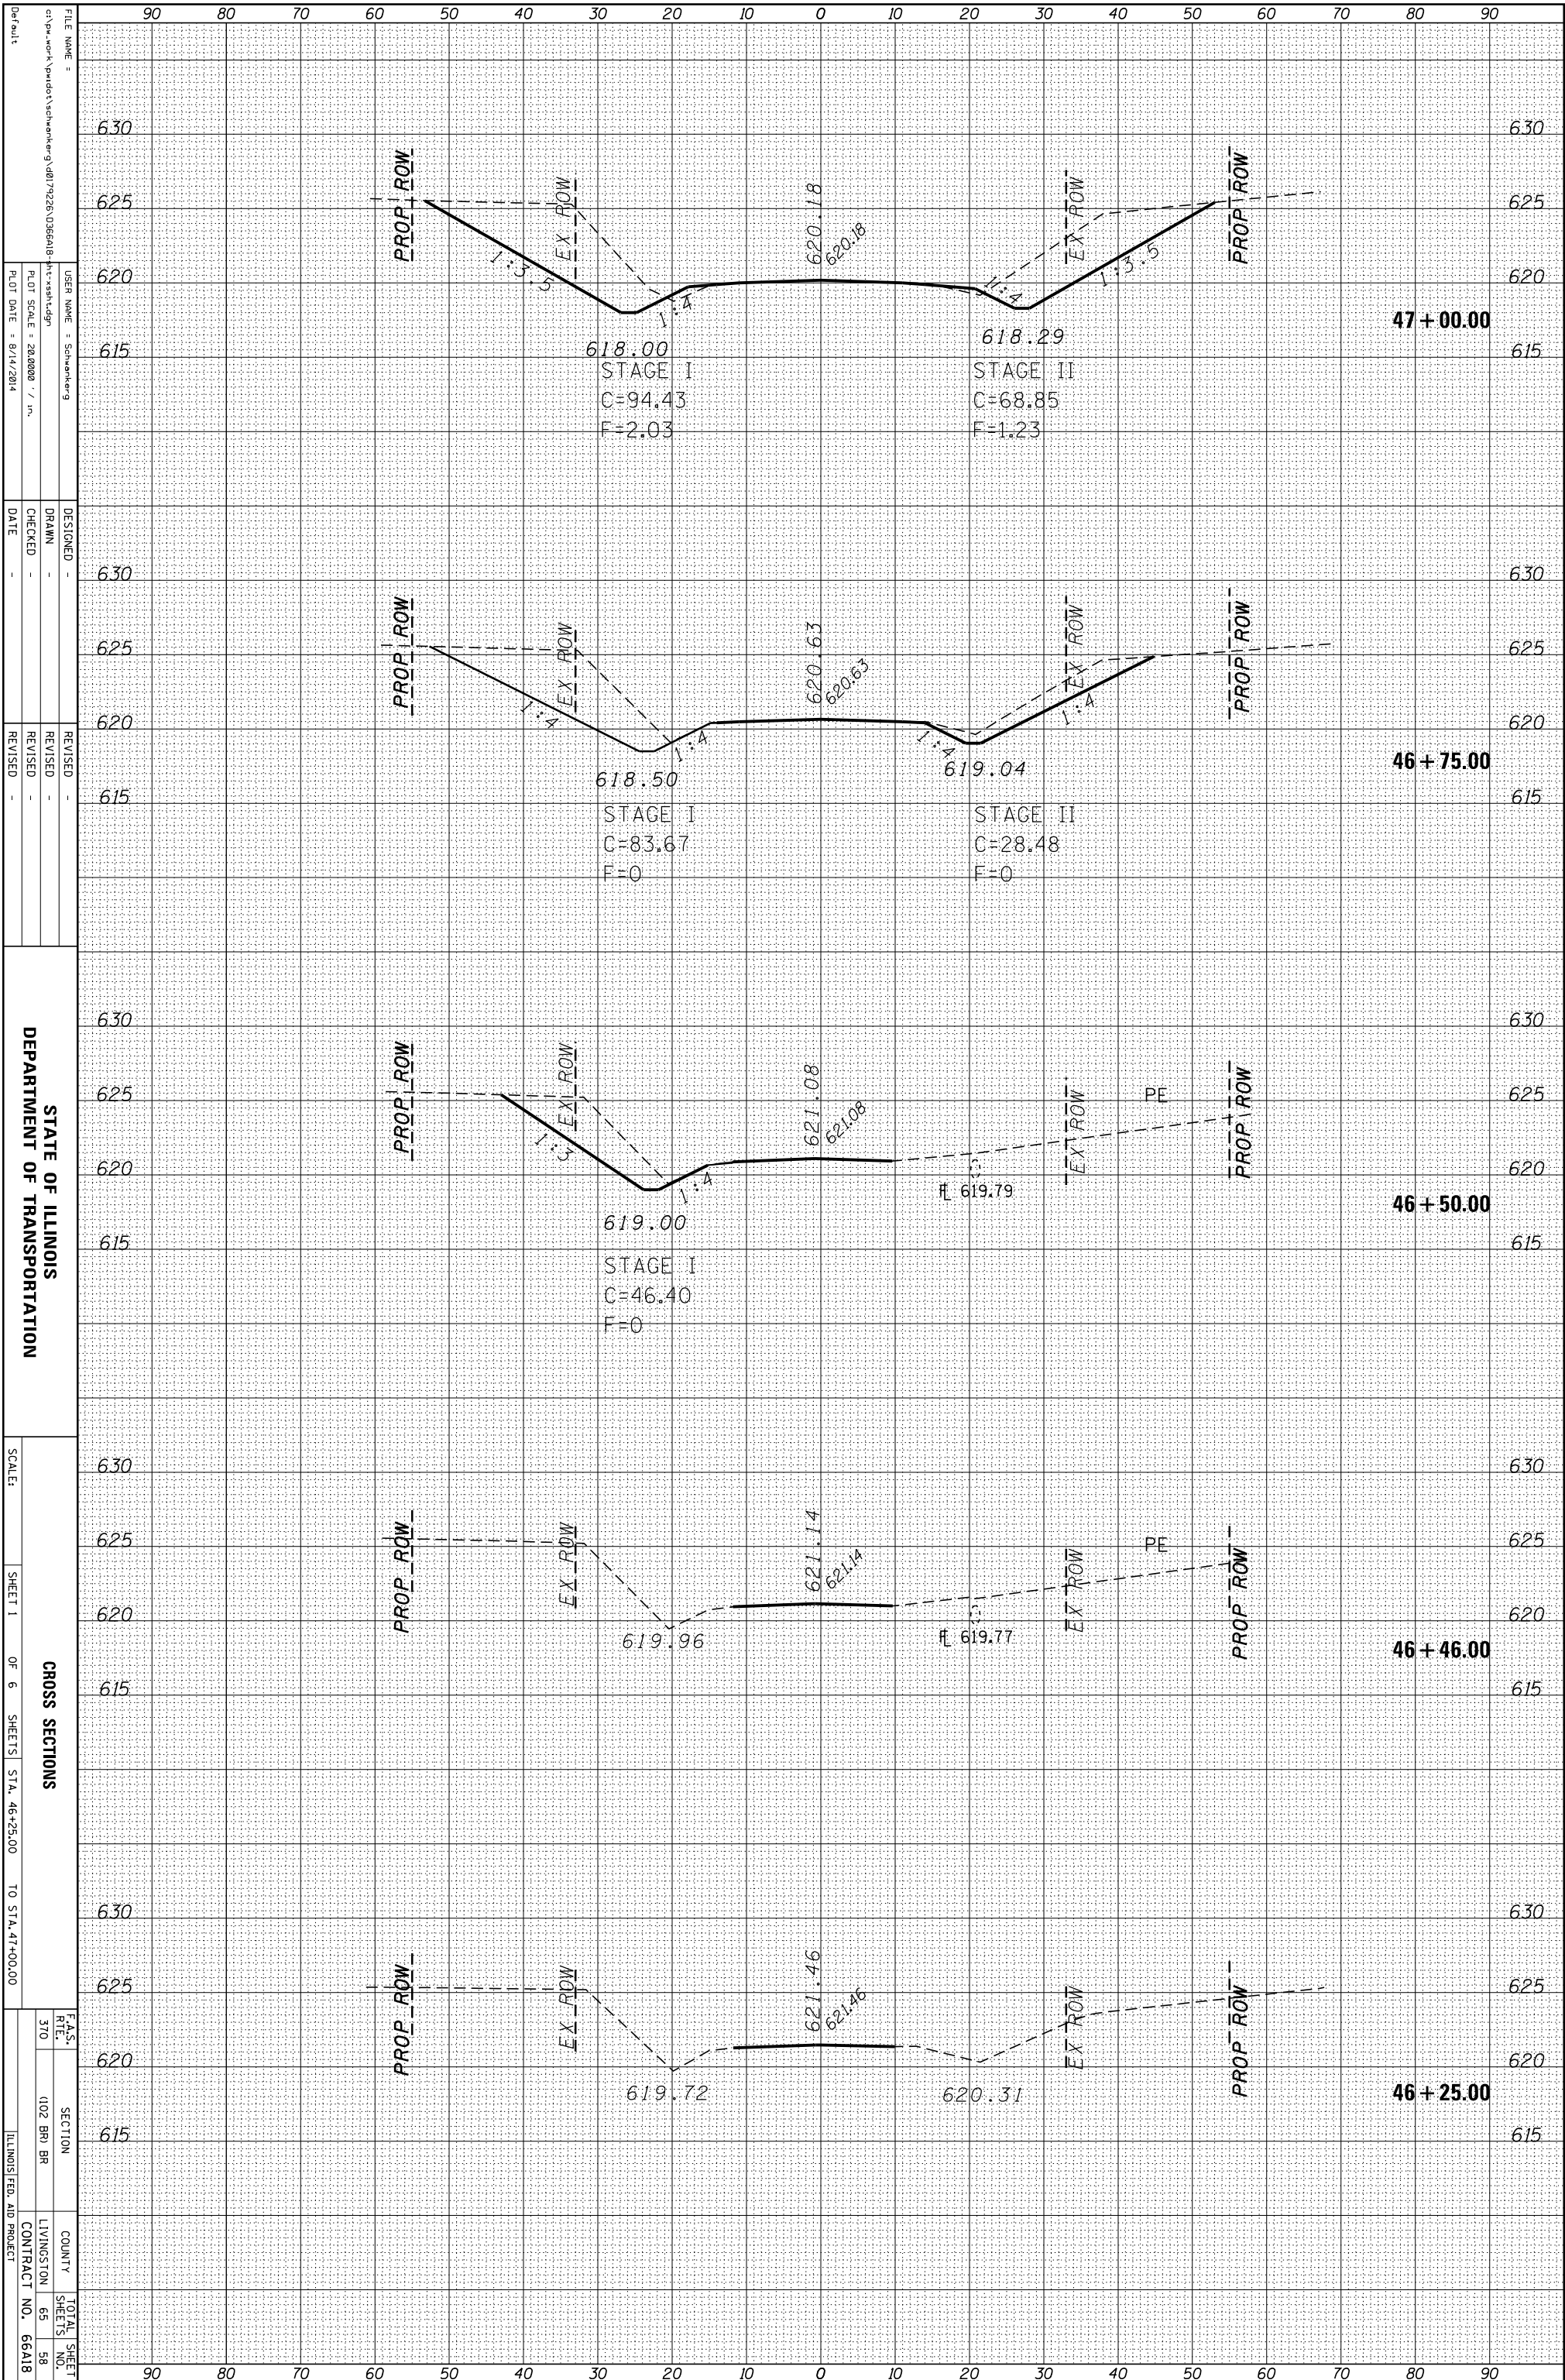

STATE OF ILLINOIS
DEPARTMENT OF TRANSPORTATION

CROSS SECTIONS
SHEET 1 OF 6 SHEETS STA. 46+25.00 TO STA. 47+00.00

| | | | |
|------------|------------|------------|--------------|
| F.A.S. RT# | SECTION | COUNTY | TOTAL SHEETS |
| 310 | 1102 BR BR | LIVINGSTON | 65 |
| | | | 58 |
| | | | 66A18 |