


ORIGINAL SURVEY	SURVEYED	BY	DATE
NOTE BOOK	PLOTTED		
	TEMPLATE		
	AREAS		
	AREAS CHECKED		

FINAL SURVEY	SURVEYED	BY	DATE
NOTE BOOK	PLOTTED		
	TEMPLATE		
	AREAS		
	AREAS CHECKED		

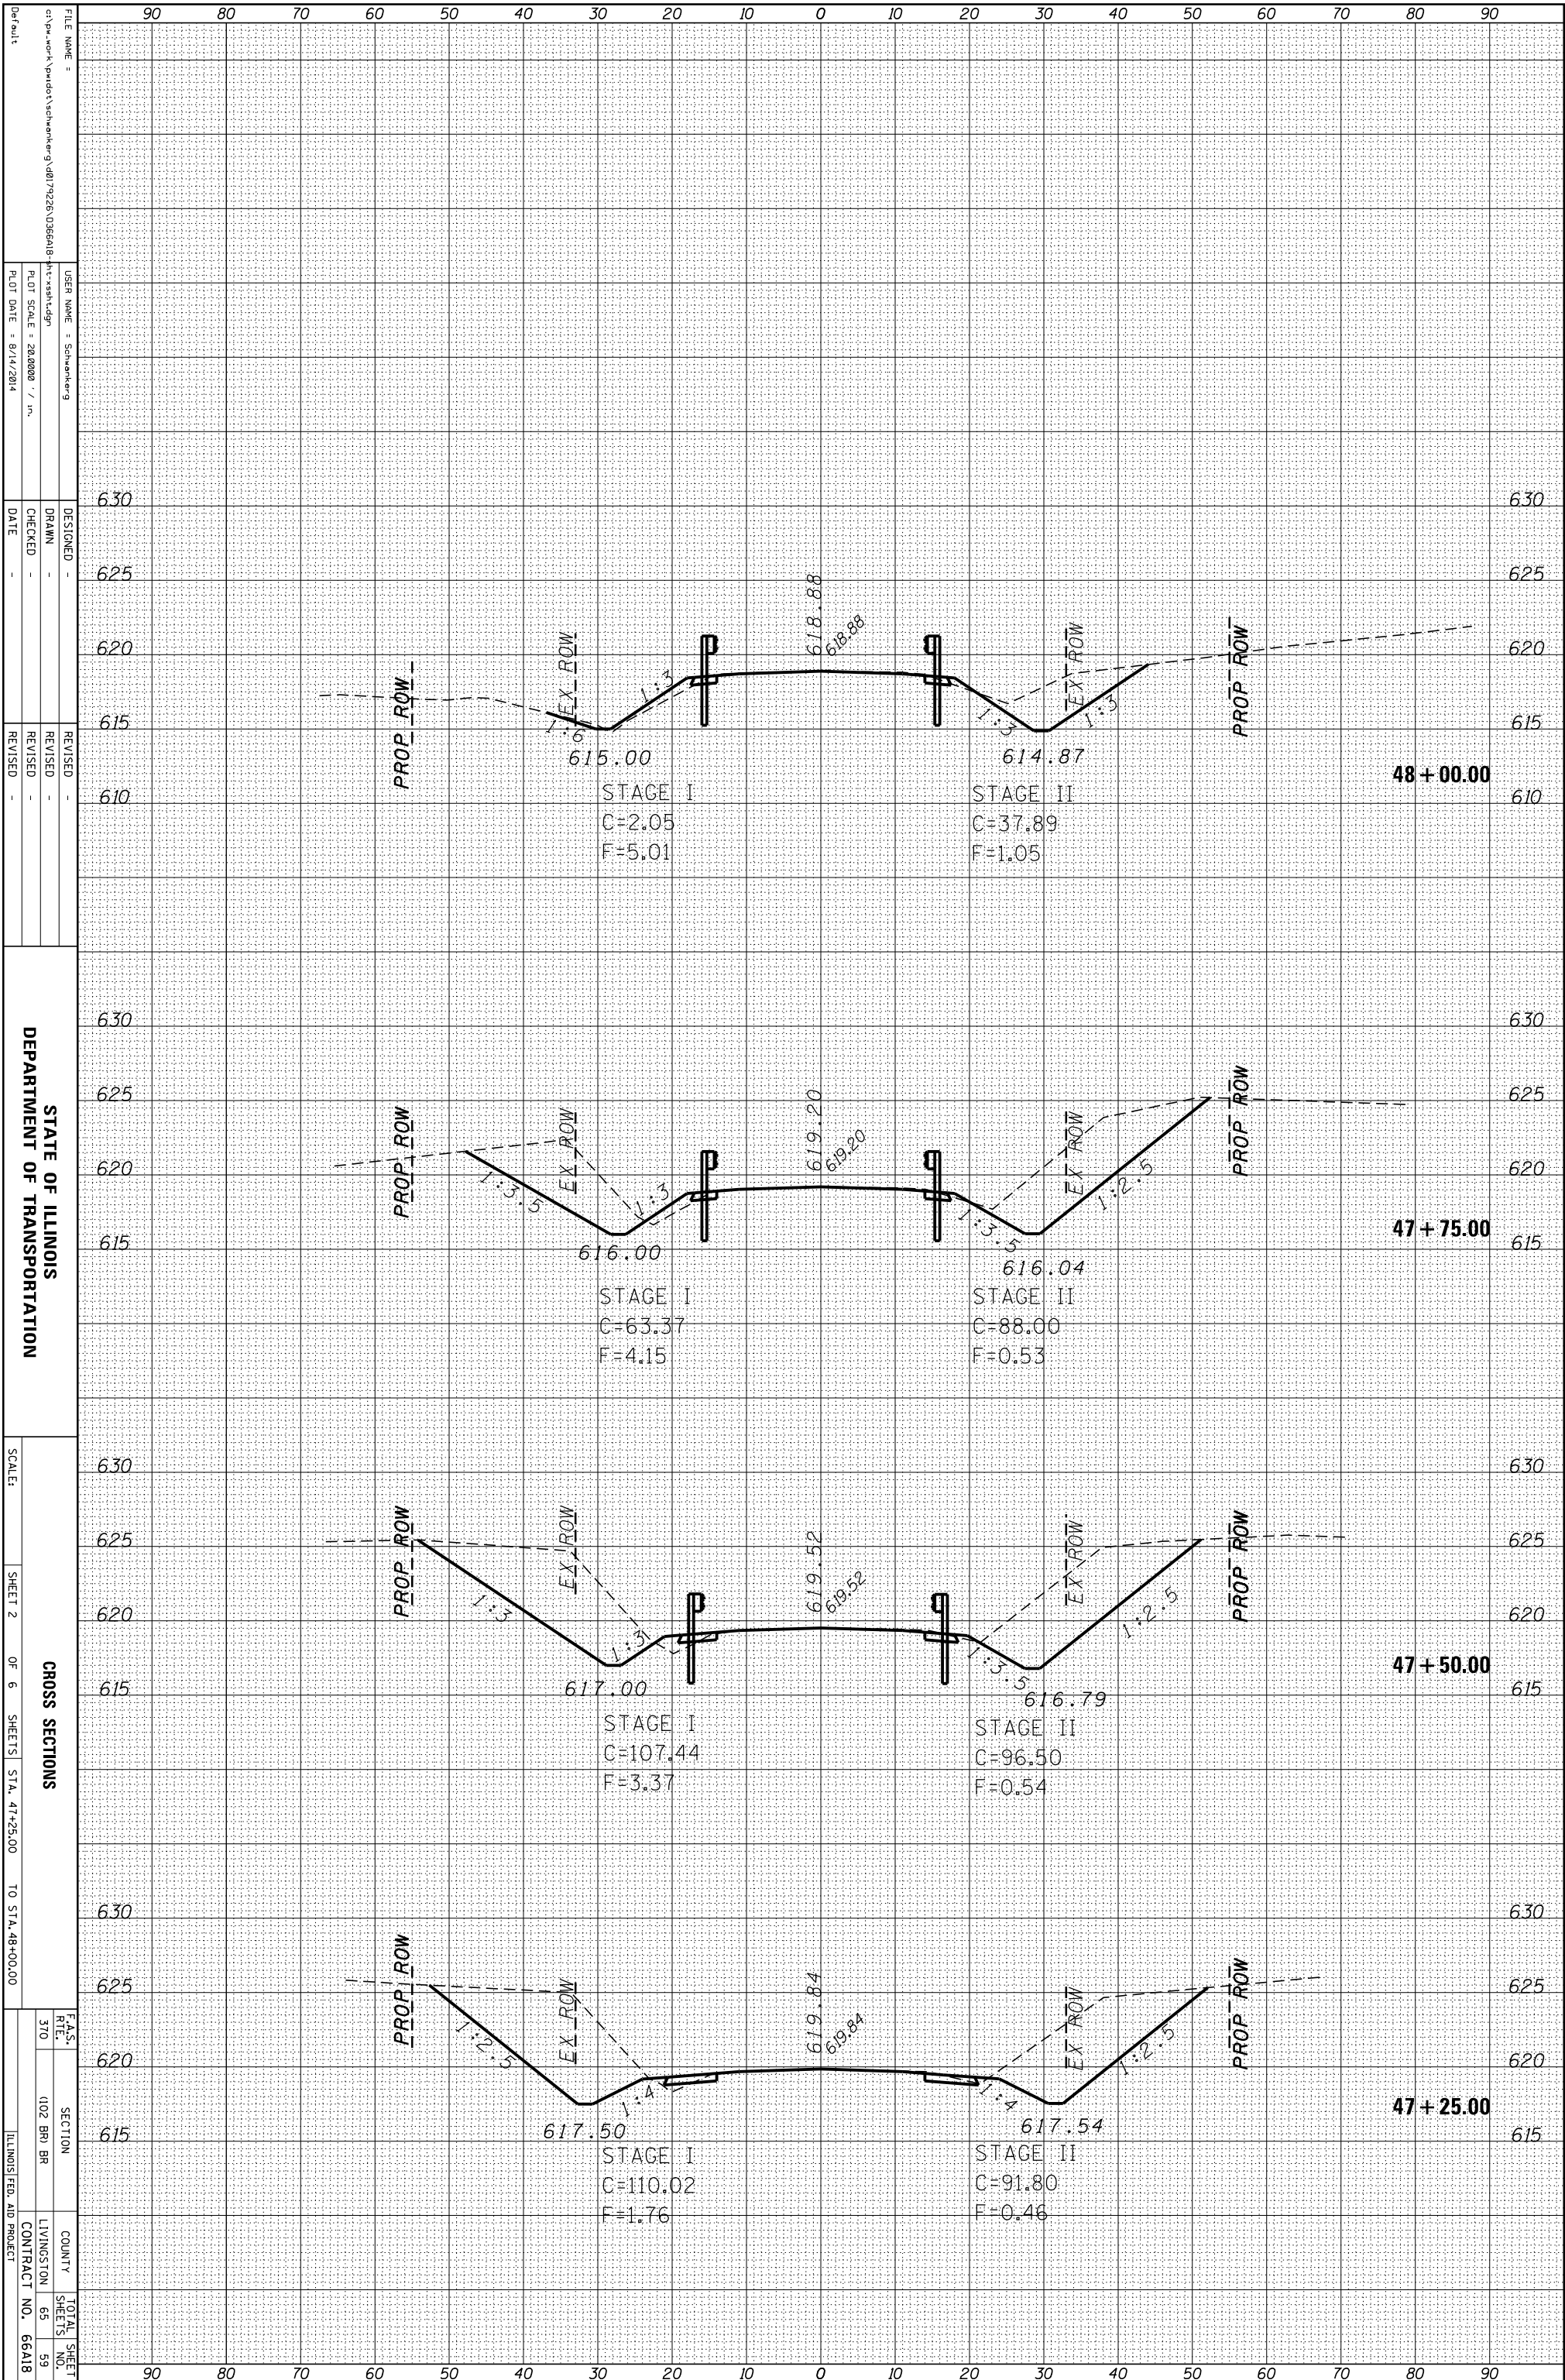

STATE OF ILLINOIS  
DEPARTMENT OF TRANSPORTATION

CROSS SECTIONS  
SHEET 2 OF 6 SHEETS STA. 47+25.00 TO STA. 48+00.00

F.A.S. SECTION COUNTY LIVINGSTON CONTRACT NO. 66A18  
RTE. 102 BR. BR. SHEETS 65 59  
ILLINOIS FED. AID PROJECT

FILE NAME = c:\pawork\pawork\schwanberg\08179226\0366A18  
USER NAME = Schwanberg  
DESIGNED -  
DRAWN -  
CHECKED -  
DATE -  
REVISOR -  
REVISION -  
REVISOR -  
REVISION -

PLT SCALE = 28.0000 / in.  
PLOT DATE = 8/14/2014