


|                 |               |    |      |
|-----------------|---------------|----|------|
| ORIGINAL SURVEY | SURVEYED      | BY | DATE |
| NOTE BOOK       | PLOTTED       |    |      |
|                 | TEMPLATE      |    |      |
|                 | AREAS         |    |      |
|                 | AREAS CHECKED |    |      |

|              |               |    |      |
|--------------|---------------|----|------|
| FINAL SURVEY | SURVEYED      | BY | DATE |
| NOTE BOOK    | PLOTTED       |    |      |
|              | TEMPLATE      |    |      |
|              | AREAS         |    |      |
|              | AREAS CHECKED |    |      |

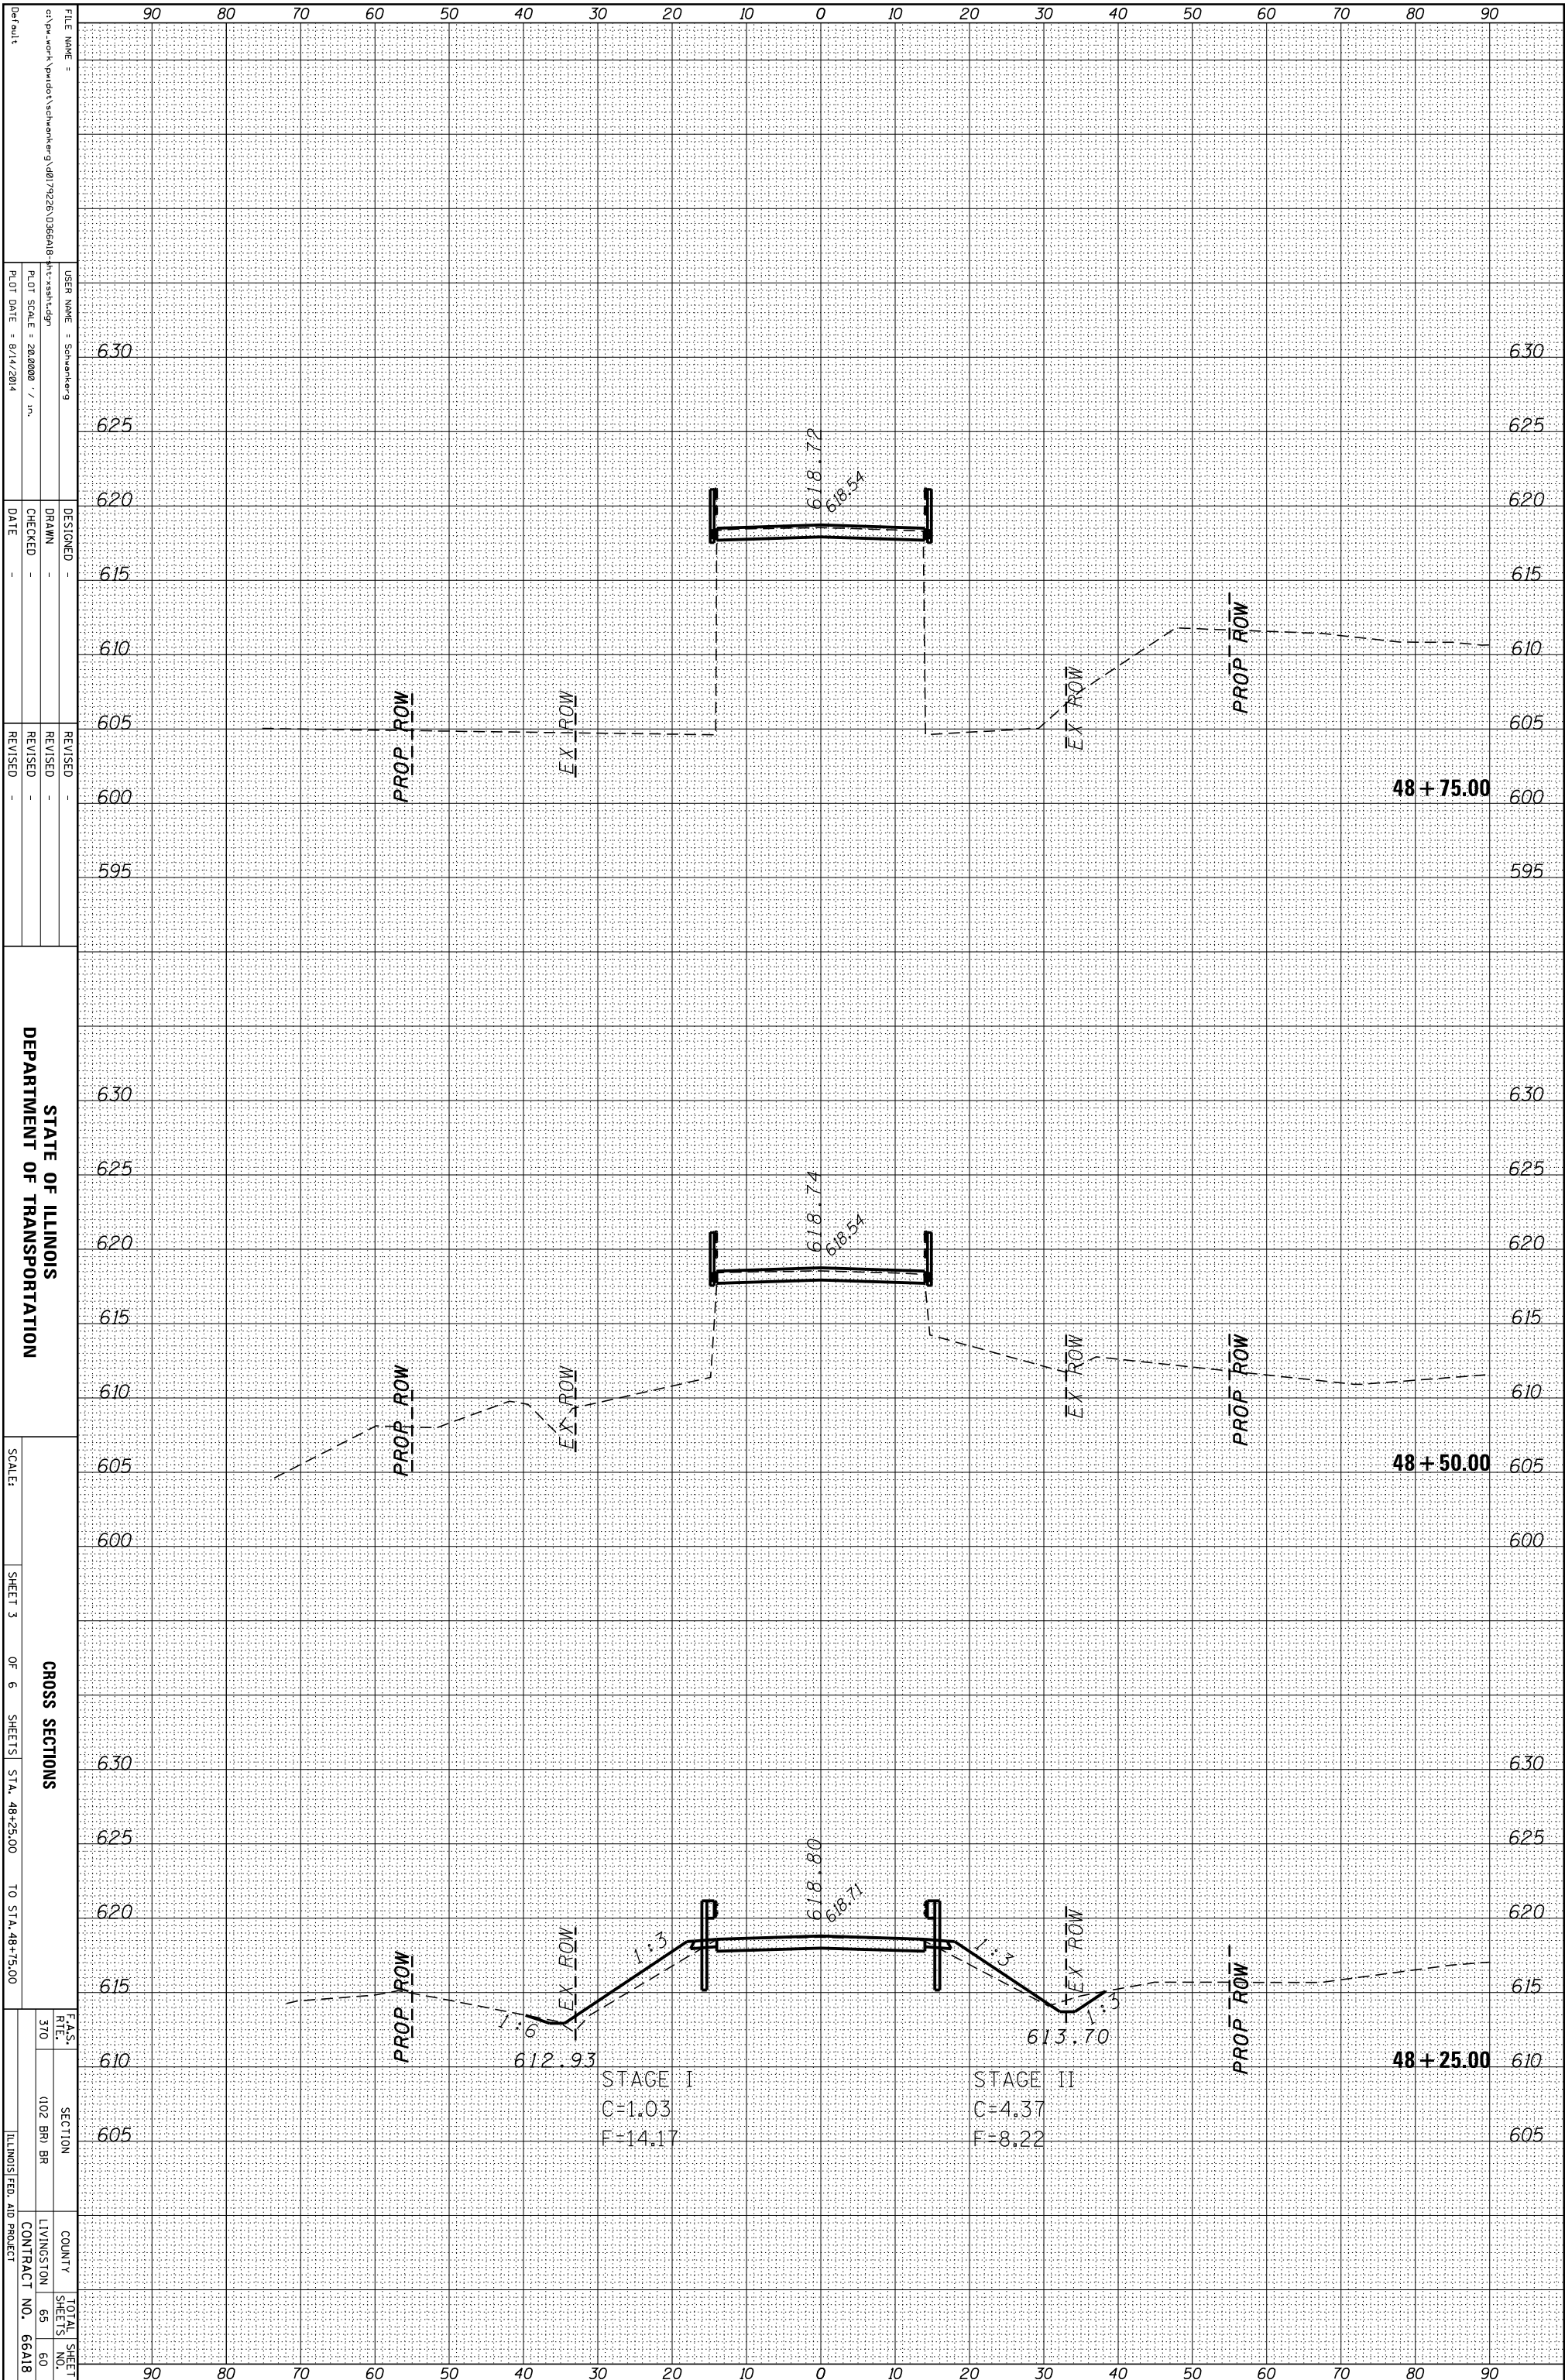

STATE OF ILLINOIS  
DEPARTMENT OF TRANSPORTATION

CROSS SECTIONS  
SHEET 3 OF 6 SHEETS STA. 48+25.00 TO STA. 48+75.00

|                 |                     |                           |                    |
|-----------------|---------------------|---------------------------|--------------------|
| F.A.S. RTE. 310 | SECTION 1102 BR/ BR | COUNTY LIVINGSTON         | TOTAL SHEET NO. 65 |
|                 |                     | CONTRACT NO. 66A18        | 60                 |
|                 |                     | ILLINOIS FED. AID PROJECT |                    |

|                      |                          |            |           |
|----------------------|--------------------------|------------|-----------|
| FILE NAME =          | USER NAME = Schwenker    | DESIGNED - | REVISIONS |
| PROJECT =            | PLT SCALE = 28,000 / in. | DRAWN -    | REVISIONS |
| PLT DATE = 8/14/2014 |                          | CHECKED -  | REVISIONS |
|                      |                          | DATE -     | REVISIONS |