


ORIGINAL SURVEY	SURVEYED	BY	DATE
NOTE BOOK	PLOTTED		
	TEMPLATE		
	AREAS		
	CHECKED		

FINAL SURVEY	SURVEYED	BY	DATE
NOTE BOOK	PLOTTED		
	TEMPLATE		
	AREAS		
	CHECKED		

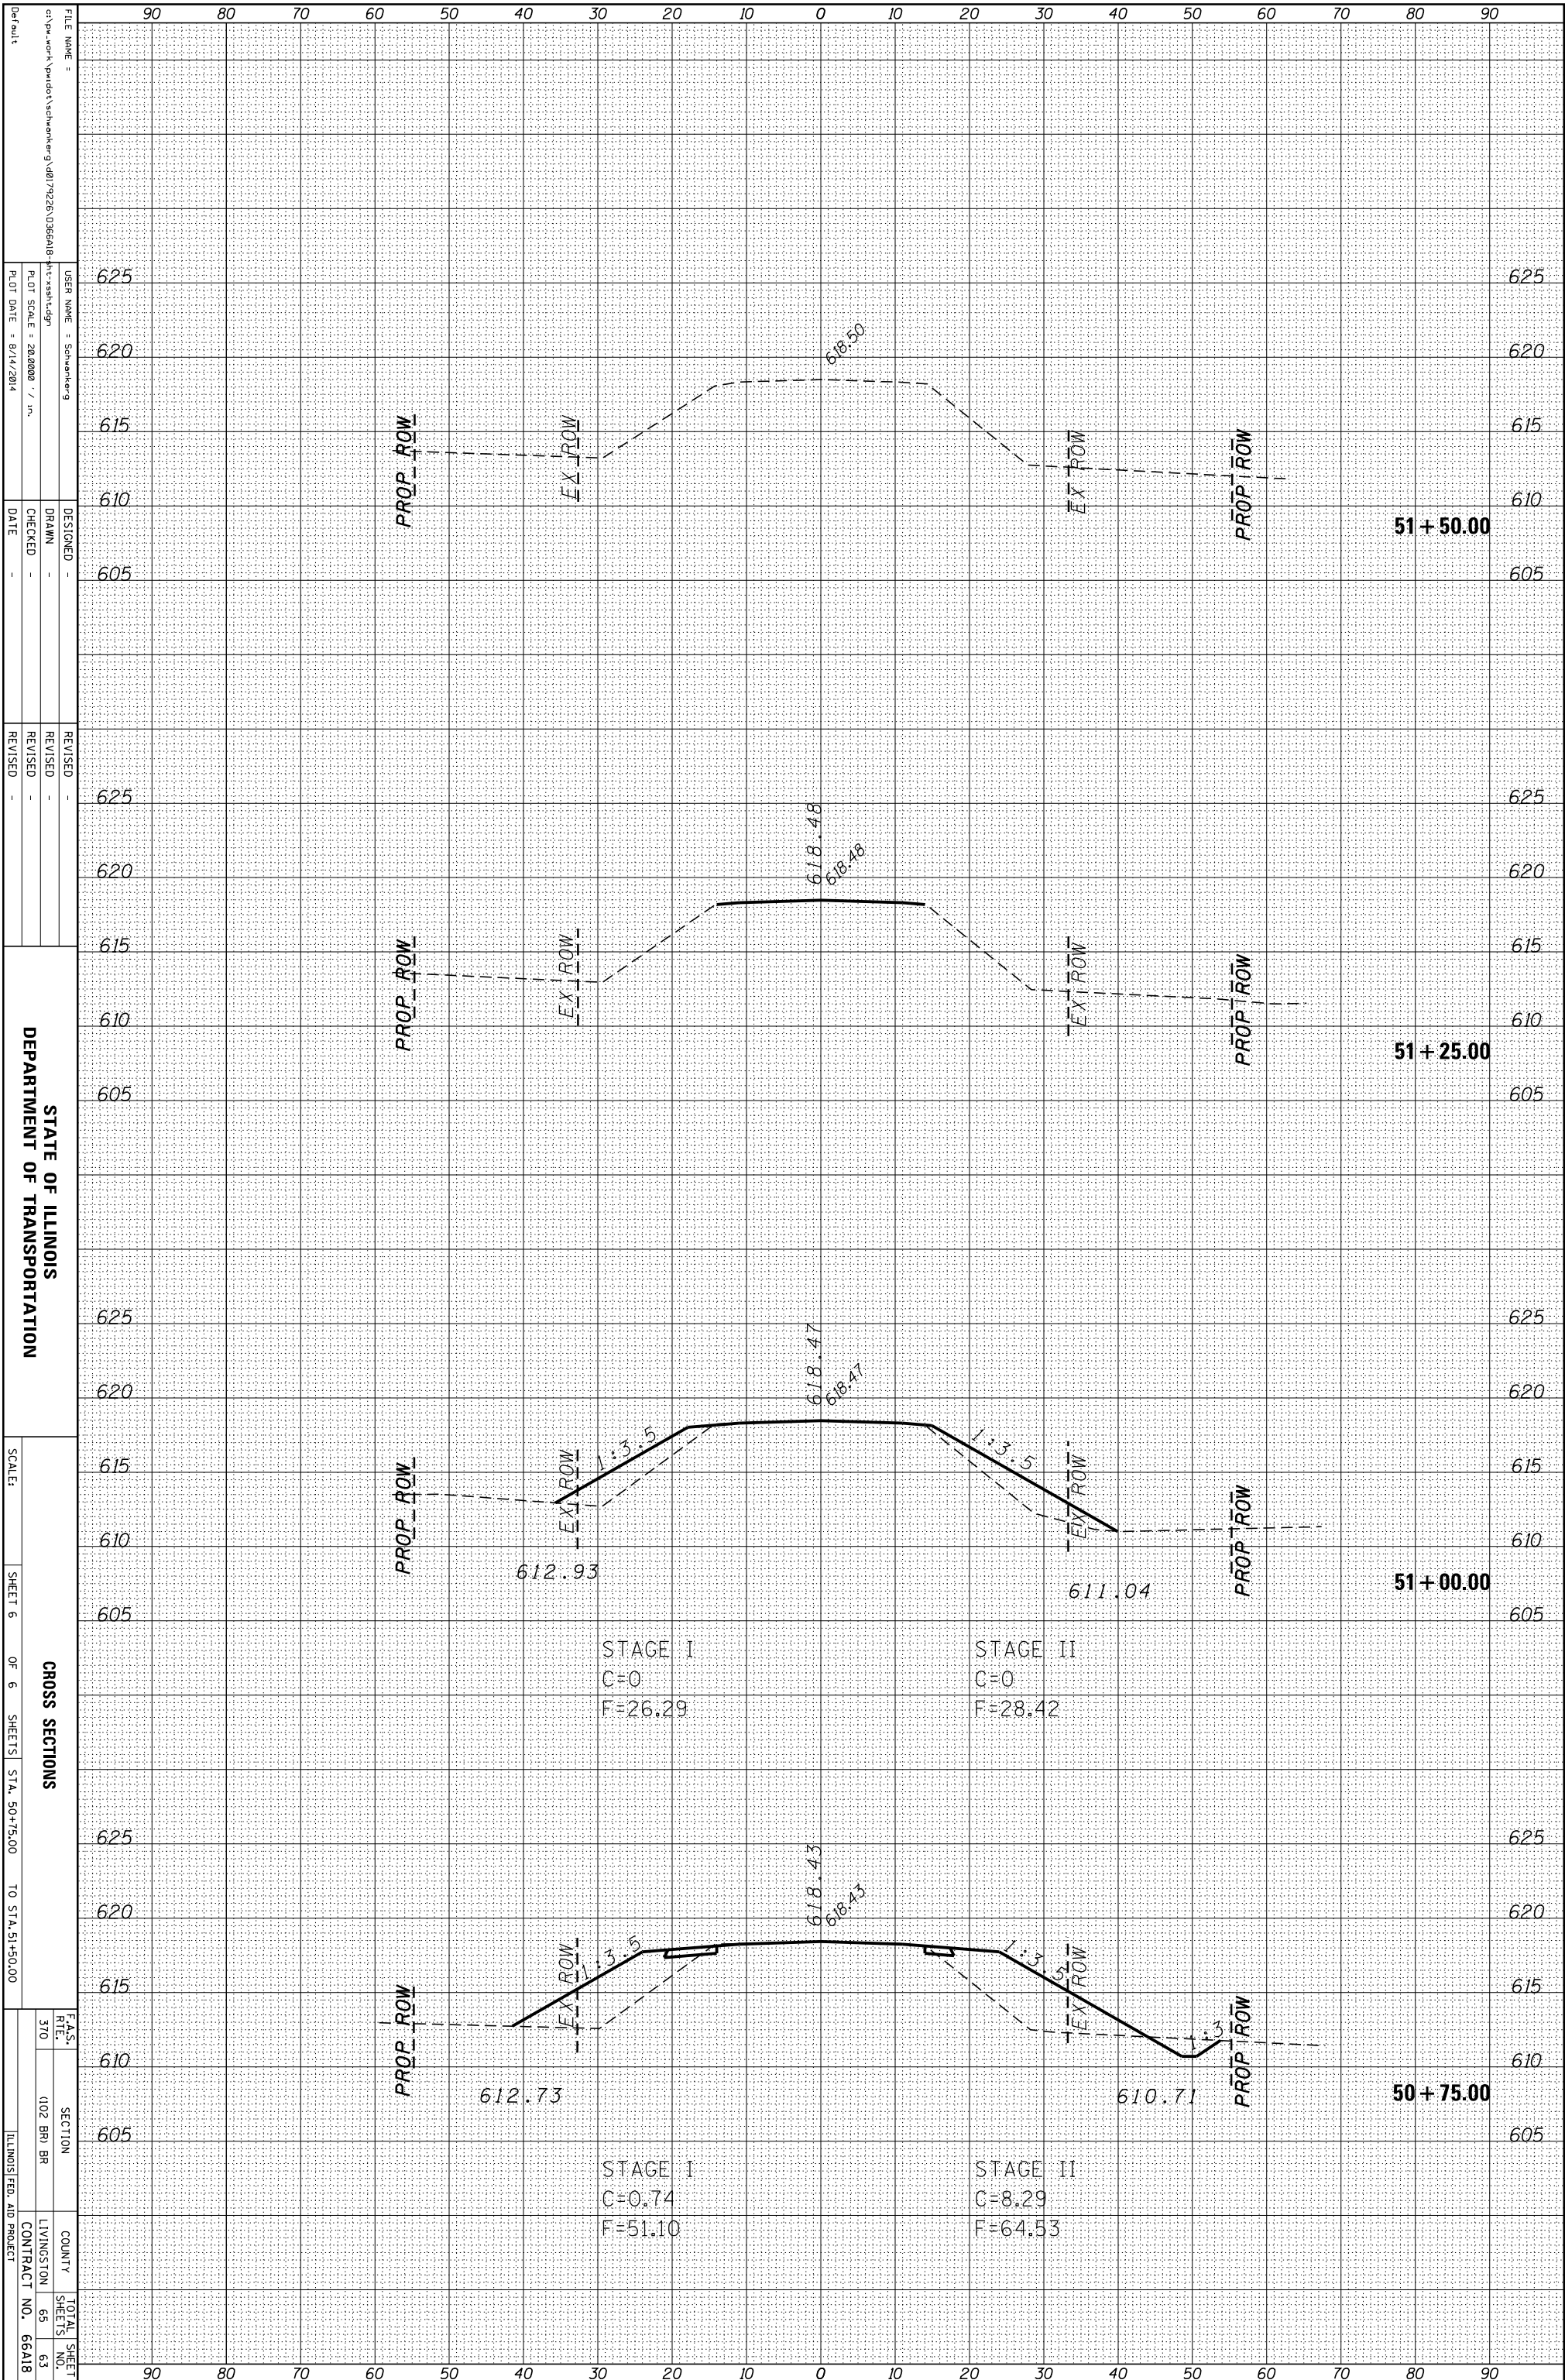

STATE OF ILLINOIS
DEPARTMENT OF TRANSPORTATION

CROSS SECTIONS
SHEET 6 OF 6 SHEETS STA. 50+75.00 TO STA. 51+50.00

F.A.S. RT#	SECTION	COUNTY	TOTAL SHEET NO.
310	102 BR BR	LIVINGSTON	65
		CONTRACT NO.	66A18
		ILLINOIS FED. AID PROJECT	

FILE NAME =
USER NAME =
DESIGNED -
DRAWN -
CHECKED -
DATE -

REVISIONS
REVISION
REVISION
REVISION

PLT SCALE =
PLT DATE =

SCALE:

SHEET 6 OF 6 SHEETS STA. 50+75.00 TO STA. 51+50.00

CROSS SECTIONS

F.A.S. RT# SECTION COUNTY TOTAL SHEET NO.

102 BR BR LIVINGSTON 65

CONTRACT NO. 66A18