


STATE OF ILLINOIS
DEPARTMENT OF TRANSPORTATION
DIVISION OF HIGHWAYS

PLANS FOR PROPOSED
FEDERAL AID HIGHWAY

F.A.I. ROUTE 55
SECTION (53-6 & 53-5)RA-L
LIVINGSTON COUNTY
PROJECT ACIR-55-5(91)193

ROUTE	SECTION	COUNTY	TOTAL SHEETS	SHEET NUMBER
F.A.I. 55	*	LIVINGSTON	22	1
F.H.W.A. REG. 4 ILLINOIS PROJECT ACIR-55-5(91)193				
*(53-6 & 53-5)RA-L				

P93-031-89

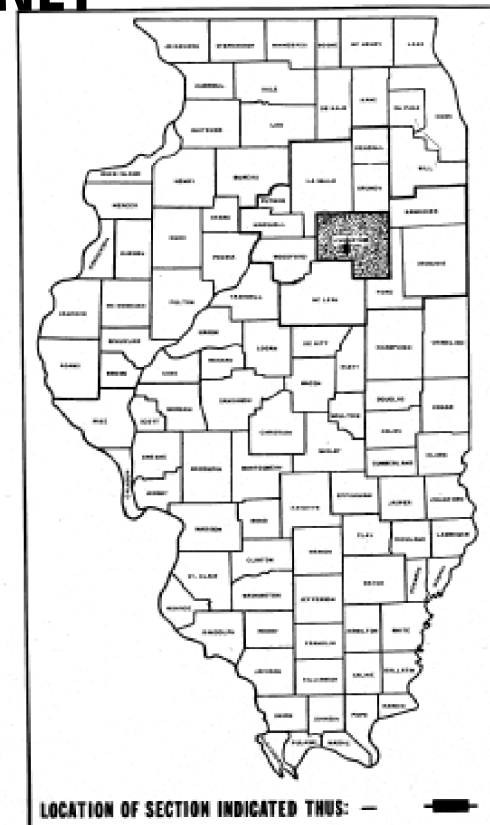

INDEX OF SHEETS


1	TITLE SHEET
2	SUMMARY OF QUANTITIES, GENERAL NOTES
3	DETAILS
4-5	NORTHBOUND REST AREA PLAN SHEETS
6-7	SOUTHBOUND REST AREA PLAN SHEETS
8	LIGHT POLE FOUNDATION
9	POLE STANDARDS
10	LIGHT TOWER & FOUNDATION
11	OVERHEAD SIGN STRUCTURES - CANTILEVER GENERAL PLAN - ALUMINUM TRUSS & STEEL POST
12	OVERHEAD SIGN STRUCTURES - CANTILEVER DRILLED SHAFT FOUNDATION DETAILS
13-15	OVERHEAD SIGN STRUCTURES - CANTILEVER WALKWAY DETAILS
16	TRAFFIC STANDARD 2147-7
17-18	TRAFFIC STANDARD 2330-2 (SPECIAL)
19	TRAFFIC STANDARD 2341-1
20-22	ARCHITECTURAL DRAWINGS FOR BUILDING (FOR INFORMATION ONLY.)

STANDARDS

1086-4	SYMBOLS AND ABBREVIATIONS
2230-15	STEEL PLATE BEAM GUARDRAIL
2248-7	TYPICAL APPLICATION OF TRAFFIC CONTROL DEVICES
2349-10	DESIGN OF TRAFFIC CONTROL DEVICES
2380-3	FLAGMAN TRAFFIC CONTROL SIGN
2513-3	TYPICAL APPLICATION OF TRAFFIC CONTROL DEVICES MULTILANE DIV. AND UNDIV. RURAL, DAY OR NIGHT
2514-5	TYPICAL APPLICATION OF TRAFFIC CONTROL DEVICES MULTILANE DIV. AND UNDIV. RURAL, DAY OR NIGHT
2519-4	SIGN PANEL MOUNTING DETAILS
2536-4	TRAFFIC BARRIER TERMINAL, TYPE 1 AND 1A
2537-2	TRAFFIC BARRIER TERMINAL, TYPE 2
2100-7	WOVEN WIRE FENCE

MICROFILMED REEL NUMBER AWARDED
RESIDENT ENGINEER
AS BUILT CHANGES WERE MADE ON THE FOLLOWING SHEETS

C93-050-89

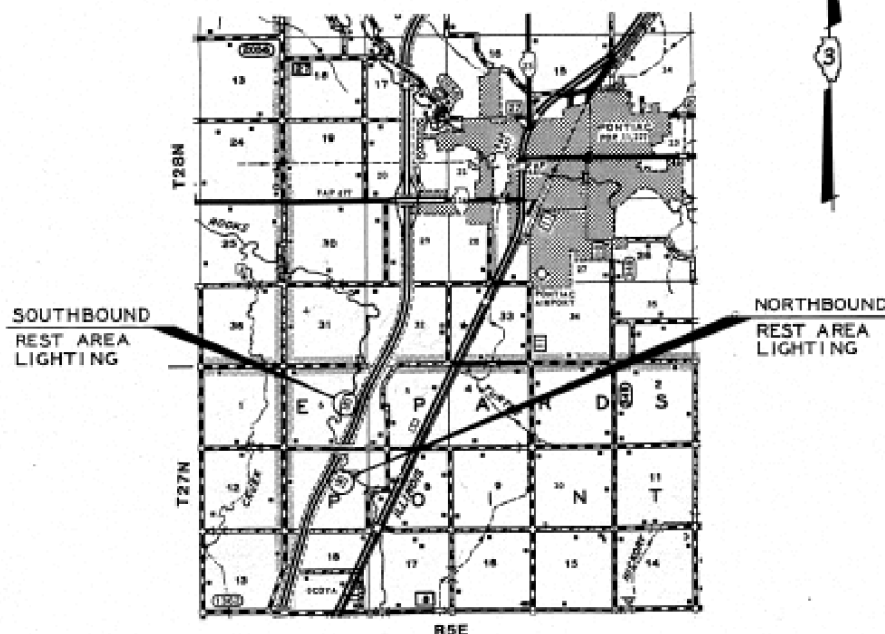

STATE OF ILLINOIS
DEPARTMENT OF TRANSPORTATION
DIVISION OF HIGHWAYS

SUBMITTED: 1/20/89 BY: [Signature]

EXAMINED: 2-7/89 BY: [Signature]

PASSED: 2-7/89 BY: [Signature]

APPROVED: 2-7/89 BY: [Signature]

DEPARTMENT OF TRANSPORTATION
FEDERAL HIGHWAY ADMINISTRATION

APPROVED: [Signature]

DIVISION ADMINISTRATOR DATE

PROJECT ENGINEER A. R.
SQUAD: P. GUYON
CONTRACT NUMBER 86020

LIVINGSTON COUNTY SECTION (53-6&53-5)RA-L F.A. ROUTE 55

FILE NAME =	USER NAME = Schwankerg	DESIGNED -	REVISED -
c:\pwork\pwork\schwankerg\d0410675\066E29-shr-details.dgn		DRAWN -	REVISED -
	PLOT SCALE = 116.6000' / in.	CHECKED -	REVISED -
\$MODELNAME\$	PLOT DATE = 8/22/2014	DATE -	REVISED -

STATE OF ILLINOIS
DEPARTMENT OF TRANSPORTATION

LIMESTONE REST AREAS

SCALE:	SHEET	OF	SHEETS	STA.	TO	STA.
--------	-------	----	--------	------	----	------

*2015-1 TREE REMOVAL FOR EAB CONTROL

F.A.I. RTE.	SECTION	COUNTY	TOTAL SHEETS	SHEET NO.
80&55	*	GRUNDY/LIV.	20	16
CONTRACT NO. 66E29				
ILLINOIS FED. AID PROJECT				