
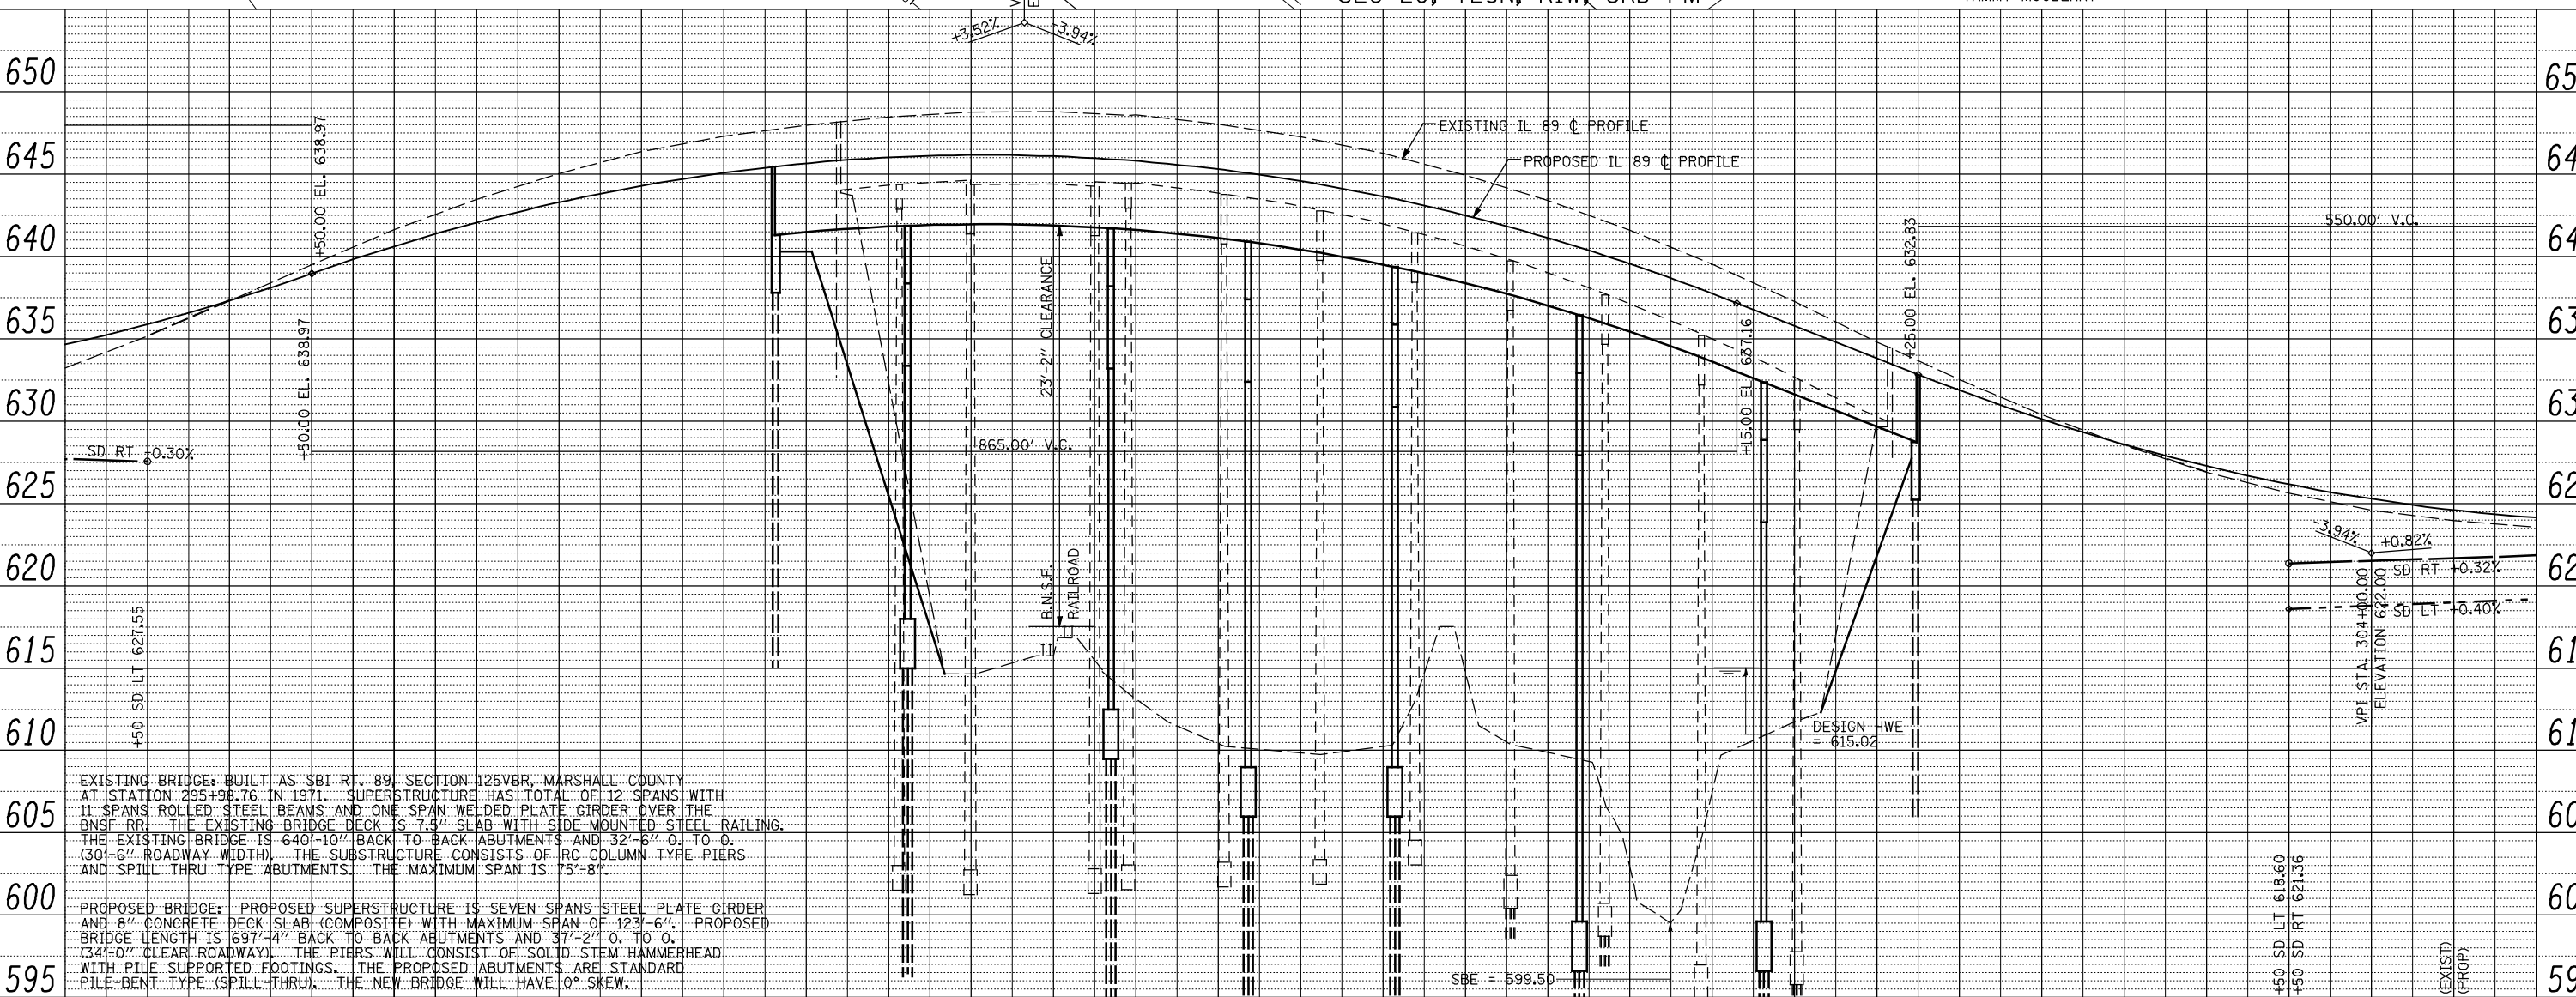


SEC 20, T29N, R1W, 3RD PM

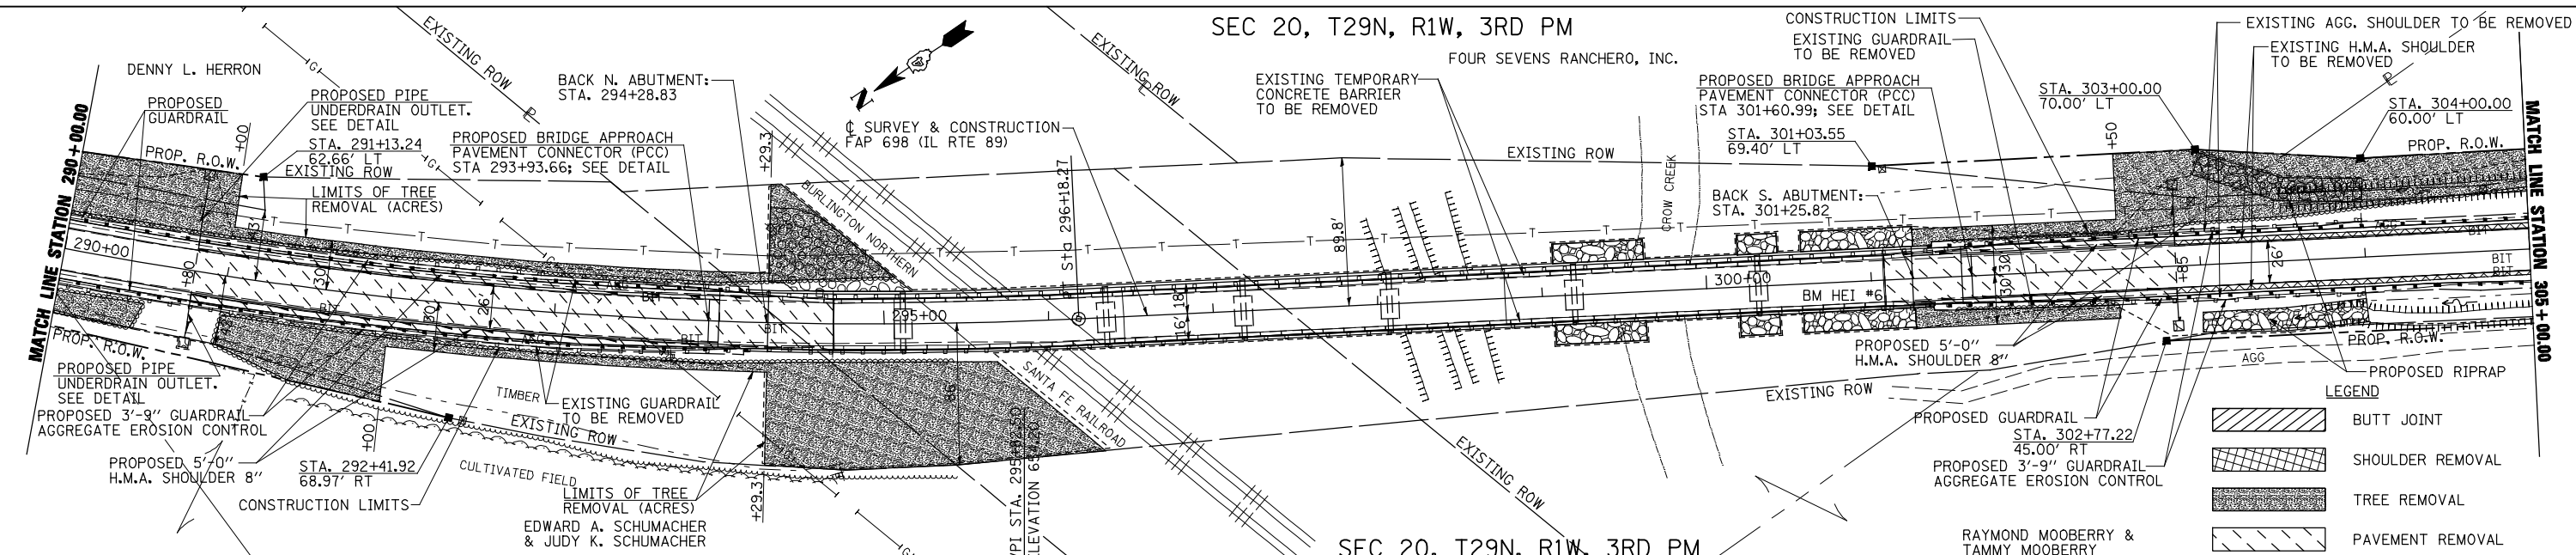

633.28	634.64	635.22	635.87	637.34	637.31	639.56	638.97	641.67	640.62	643.51	642.06	645.08	643.28	646.41	644.29	647.36	645.08	648.04	645.65	648.46	646.01	648.76	646.15	648.79	646.08	648.61	645.80	648.03	645.29	647.26	644.57	646.25	643.64	644.92	642.49	643.41	641.12	641.58	639.54	639.52	637.75	637.25	635.79	634.80	633.82	632.59	631.87	630.45	630.12	628.60	628.58	626.96	627.26	625.70	626.16	624.66	625.27	624.02	624.60	623.63	624.15
290+00	291+00	292+00	293+00	294+00	295+00	296+00	297+00	298+00	299+00	300+00	301+00	302+00	303+00	304+00	305+00	

PLAN	SURVEYED	DATE
	PLOTTED	
	CHECKED	
	DATE	
	BY	

PROFILE	SURVEYED	DATE
	PLOTTED	
	CHECKED	
	DATE	
	BY	