


STATE OF ILLINOIS
DEPARTMENT OF PUBLIC WORKS & BUILDINGS
DIVISION OF HIGHWAYS



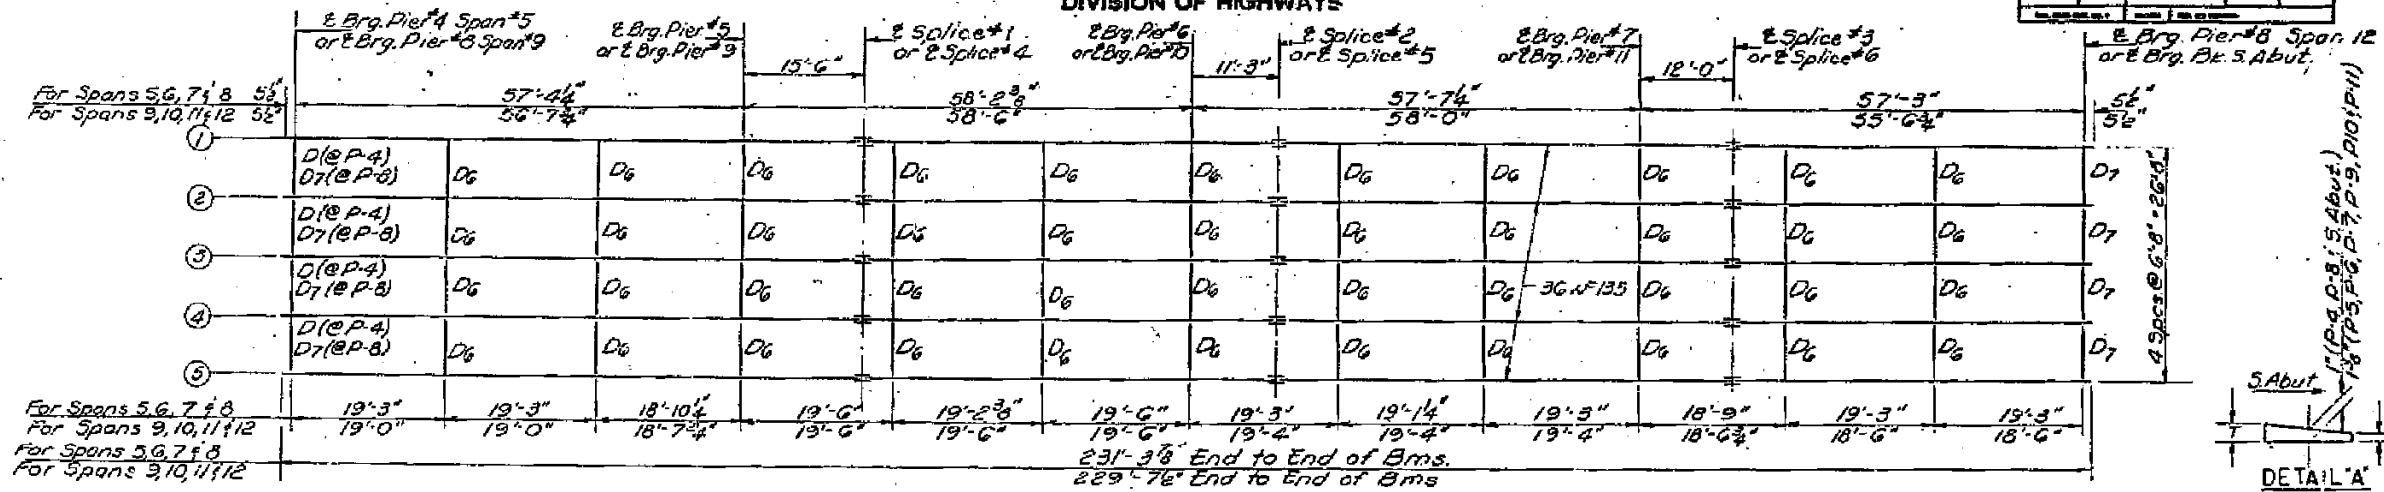

For All Beams



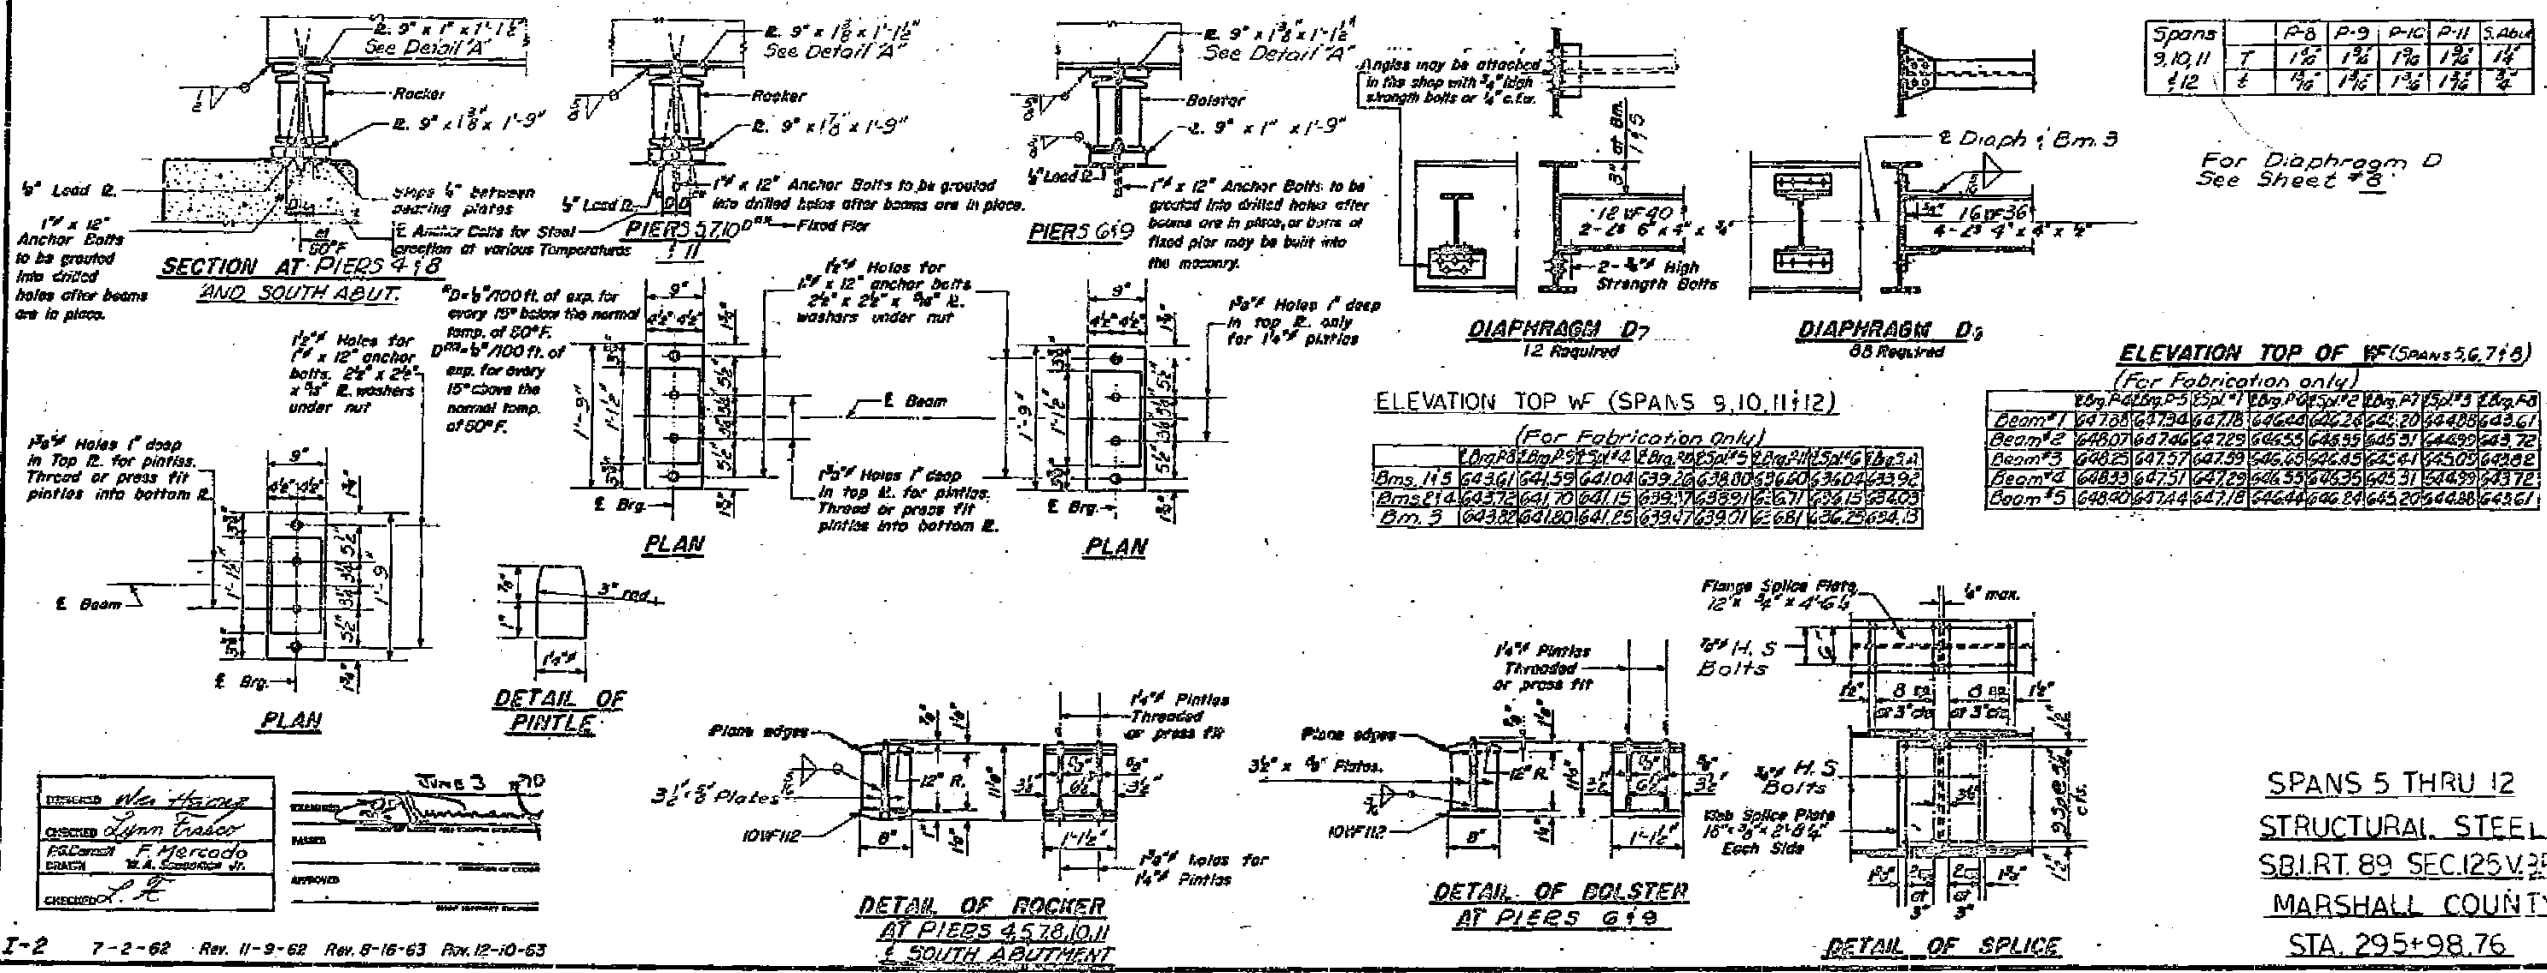

DESIGNED: *Wm. H. ...*
 CHECKED: *Lynn ...*
 DRAWN: *F. Mercado*
 DATE: JUN 3 '10

SPANS 5 THRU 12
 STRUCTURAL STEEL
 S.B.I.R.T. 89 SEC. 125V.3R
 MARSHALL COUNTY
 STA. 295+98.76