


ORIGINAL SURVEY	SURVEYED _____	BY _____	DATE _____
NOTE BOOK	PLOTTED _____		
	TEMPLATE _____		
	AREAS _____		
	CHECKED _____		

FINAL SURVEY	SURVEYED _____	BY _____	DATE _____
NOTE BOOK	PLOTTED _____		
	TEMPLATE _____		
	AREAS _____		
	CHECKED _____		

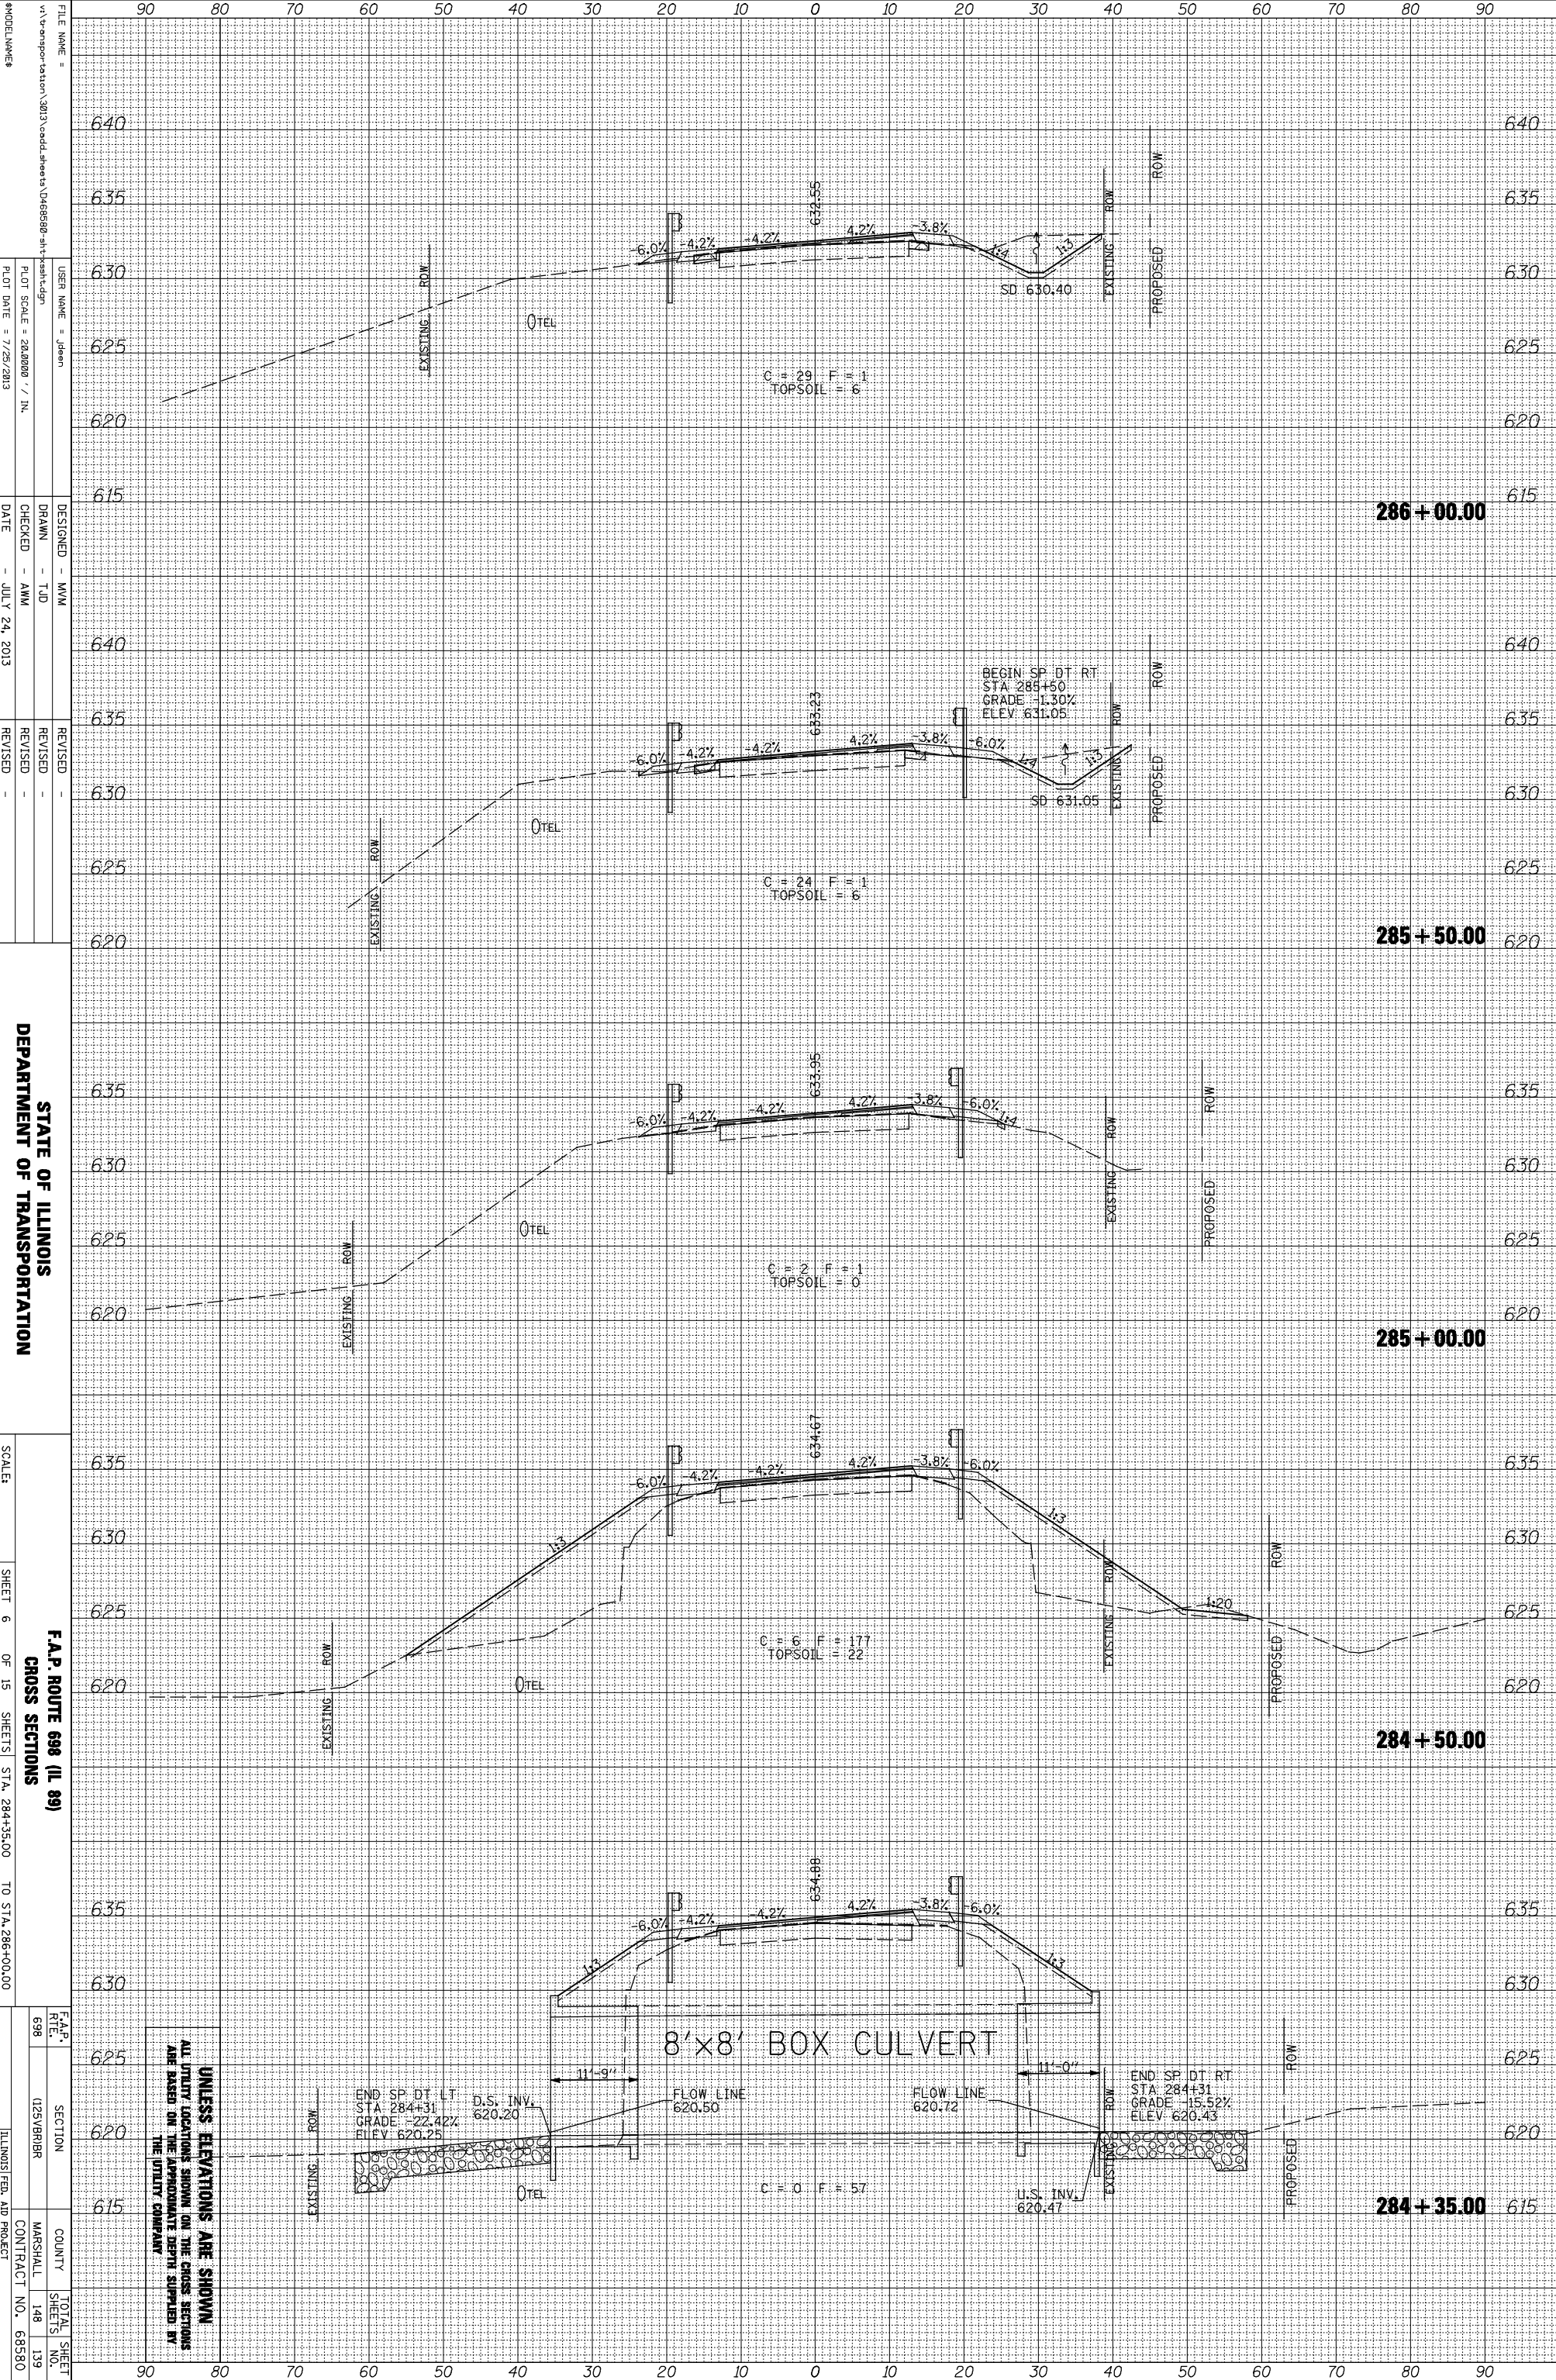

FILE NAME =
 USER NAME = Jdean
 DESIGNED - MMW
 DRAWN - TJD
 CHECKED - AMW
 DATE - JULY 24, 2013
 REVISED -
 REVISED -
 REVISED -
 REVISED -
 SCALE: 1" = 40'
 SHEET 6 OF 15 SHEETS STA. 284+35.00 TO STA. 286+00.00
 F.A.P. ROUTE 698 (IL 89)
 CROSS SECTIONS
 ILLINOIS FED. AID PROJECT

MODEL NUMBER	90	80	70	60	50	40	30	20	10	0	10	20	30	40	50	60	70	80	90	
640																				640
635																				635
630																				630
625																				625
620																				620
615																				615
640																				640
635																				635
630																				630
625																				625
620																				620
635																				635
630																				630
625																				625
620																				620
635																				635
630																				630
625																				625
620																				620
635																				635
630																				630
625																				625
620																				620
615																				615

UNLESS ELEVATIONS ARE SHOWN
 ALL UTILITY LOCATIONS SHOWN ON THE CROSS SECTIONS
 ARE BASED ON THE APPROXIMATE DEPTH SUPPLIED BY
 THE UTILITY COMPANY.

