


PLAN	GENERATED	BY	DATE
NOTE BOOK NO.	REVISIONS		
	PLOTTED		
	ALIGNMENT CHECKED		
	GRADES CHECKED		
	STRUCTURE NOTATIONS SET		
	ADD FILE NAME		

PROFILE	GENERATED	BY	DATE
NOTE BOOK NO.	REVISIONS		
	PLOTTED		
	GRADES CHECKED		
	STRUCTURE NOTATIONS SET		

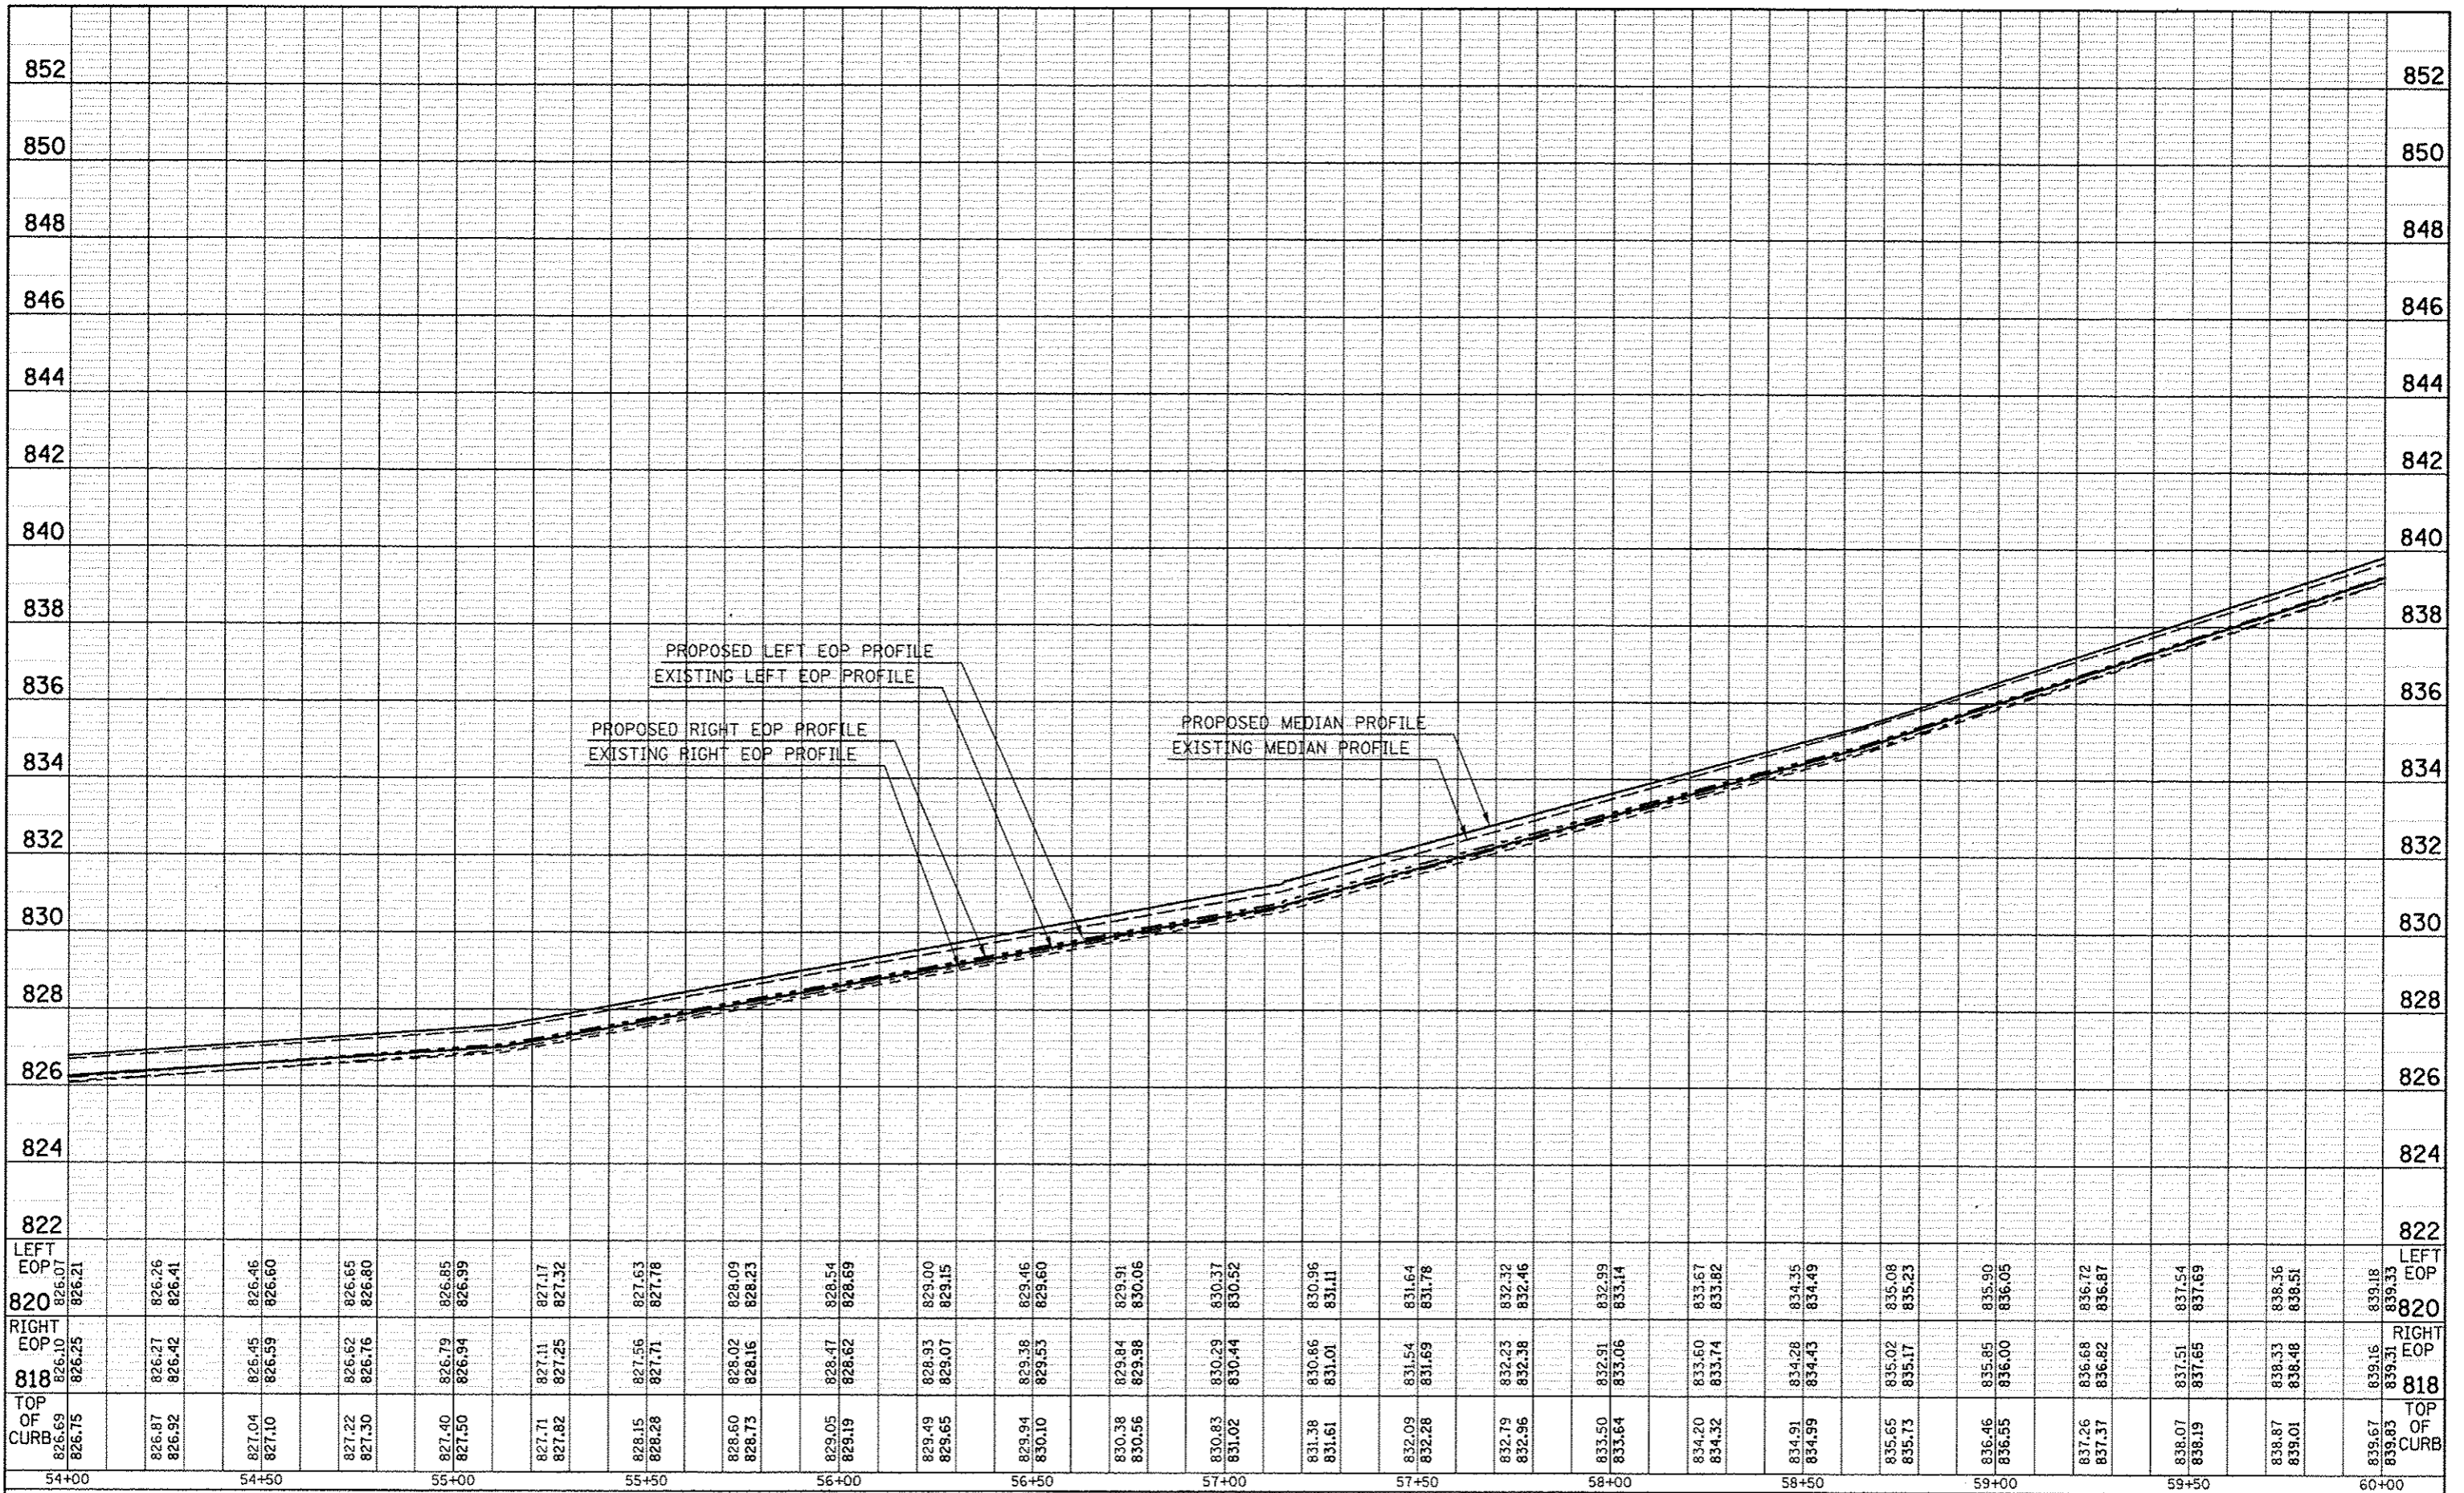

STATION	LEFT EOP	RIGHT EOP	TOP OF CURB
