



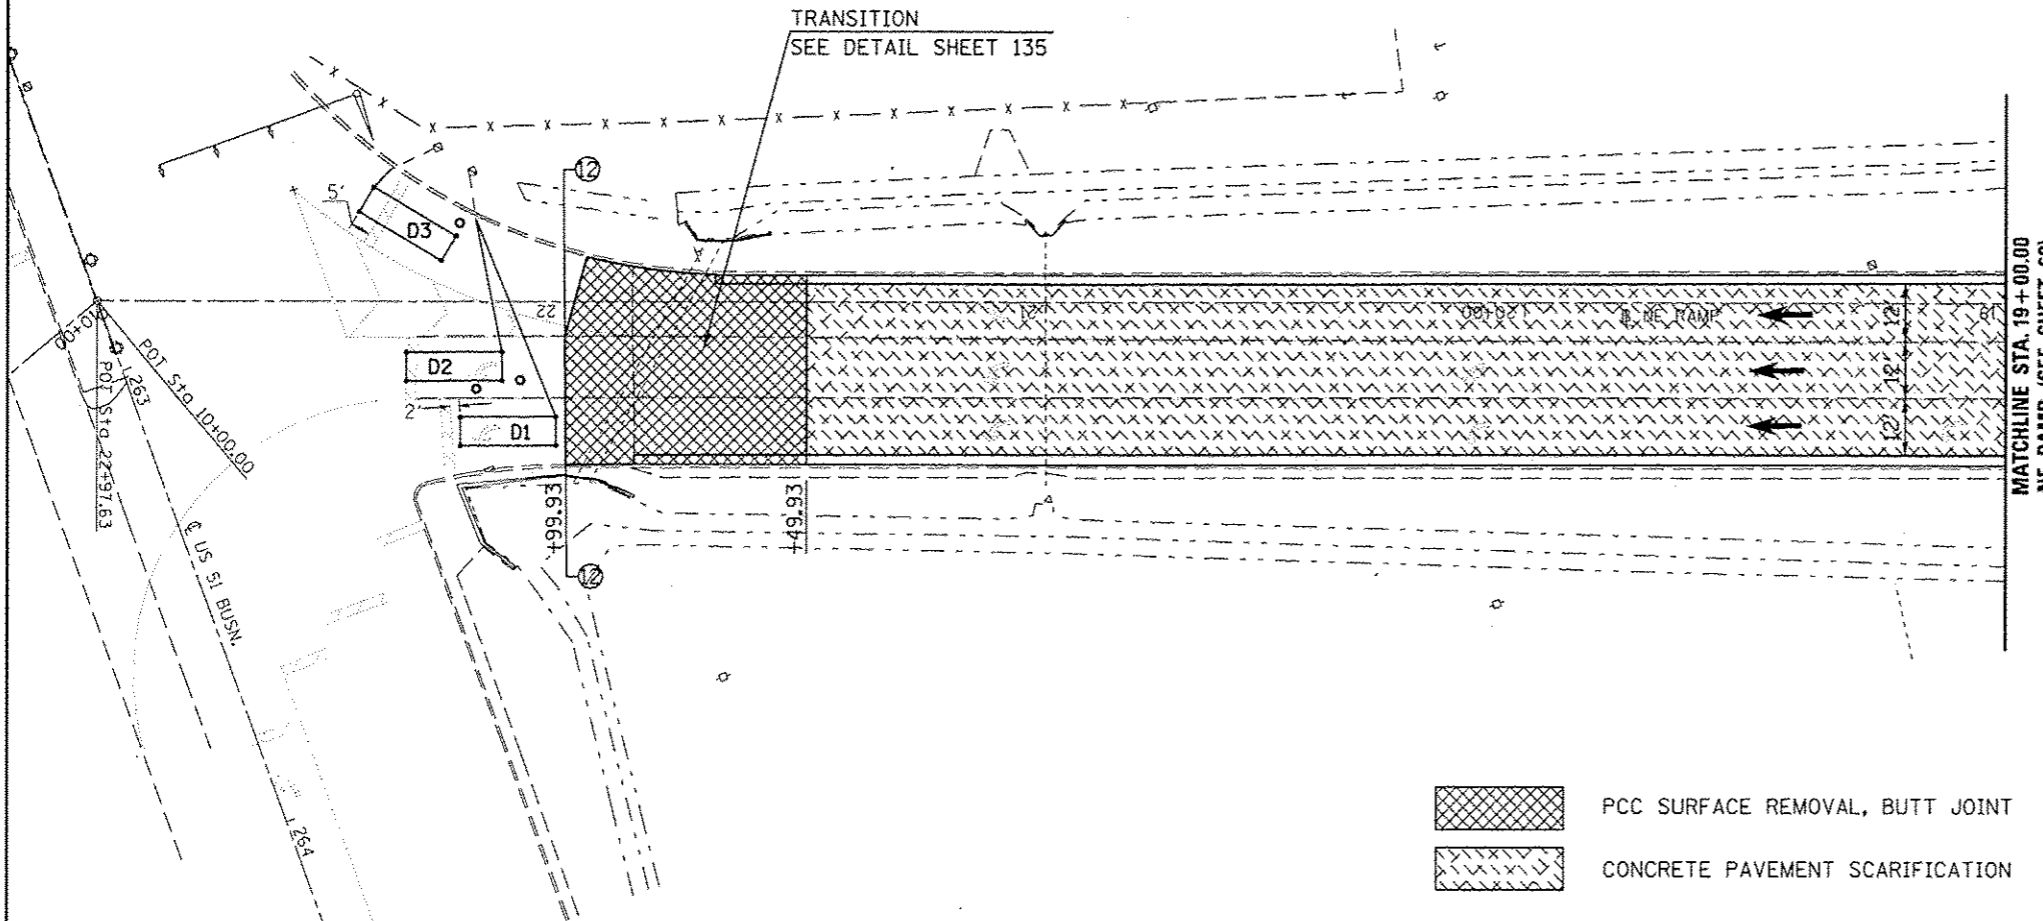

DETAIL OF DETECTOR LOOP WIRING
WIRED IN SERIES WITH SINGLE PAIR CABLE

LOOP INDUCTANCE DATA			
U.S. 51 Bus. & Vet. Pky - WB off ramp			
Loop	Length	Width	Number of Turns
D1	20'	6'	4
D2	20'	6'	4
D3	20'	6'	4

DETECTOR LOOP, TYPE 1 = 234 FT.

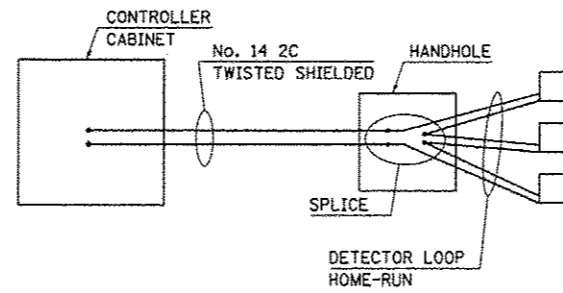

- PCC SURFACE REMOVAL, BUTT JOINT
- CONCRETE PAVEMENT SCARIFICATION

NOTE:
DETECTOR LOOPS ARE ONLY TO BE INSTALLED IF DISTURBED BY THE PCC SURFACE REMOVAL, BUTT JOINT OPERATION.