


# BUTT JOINT AND PAVING DETAIL LEG "C" MAINLINE

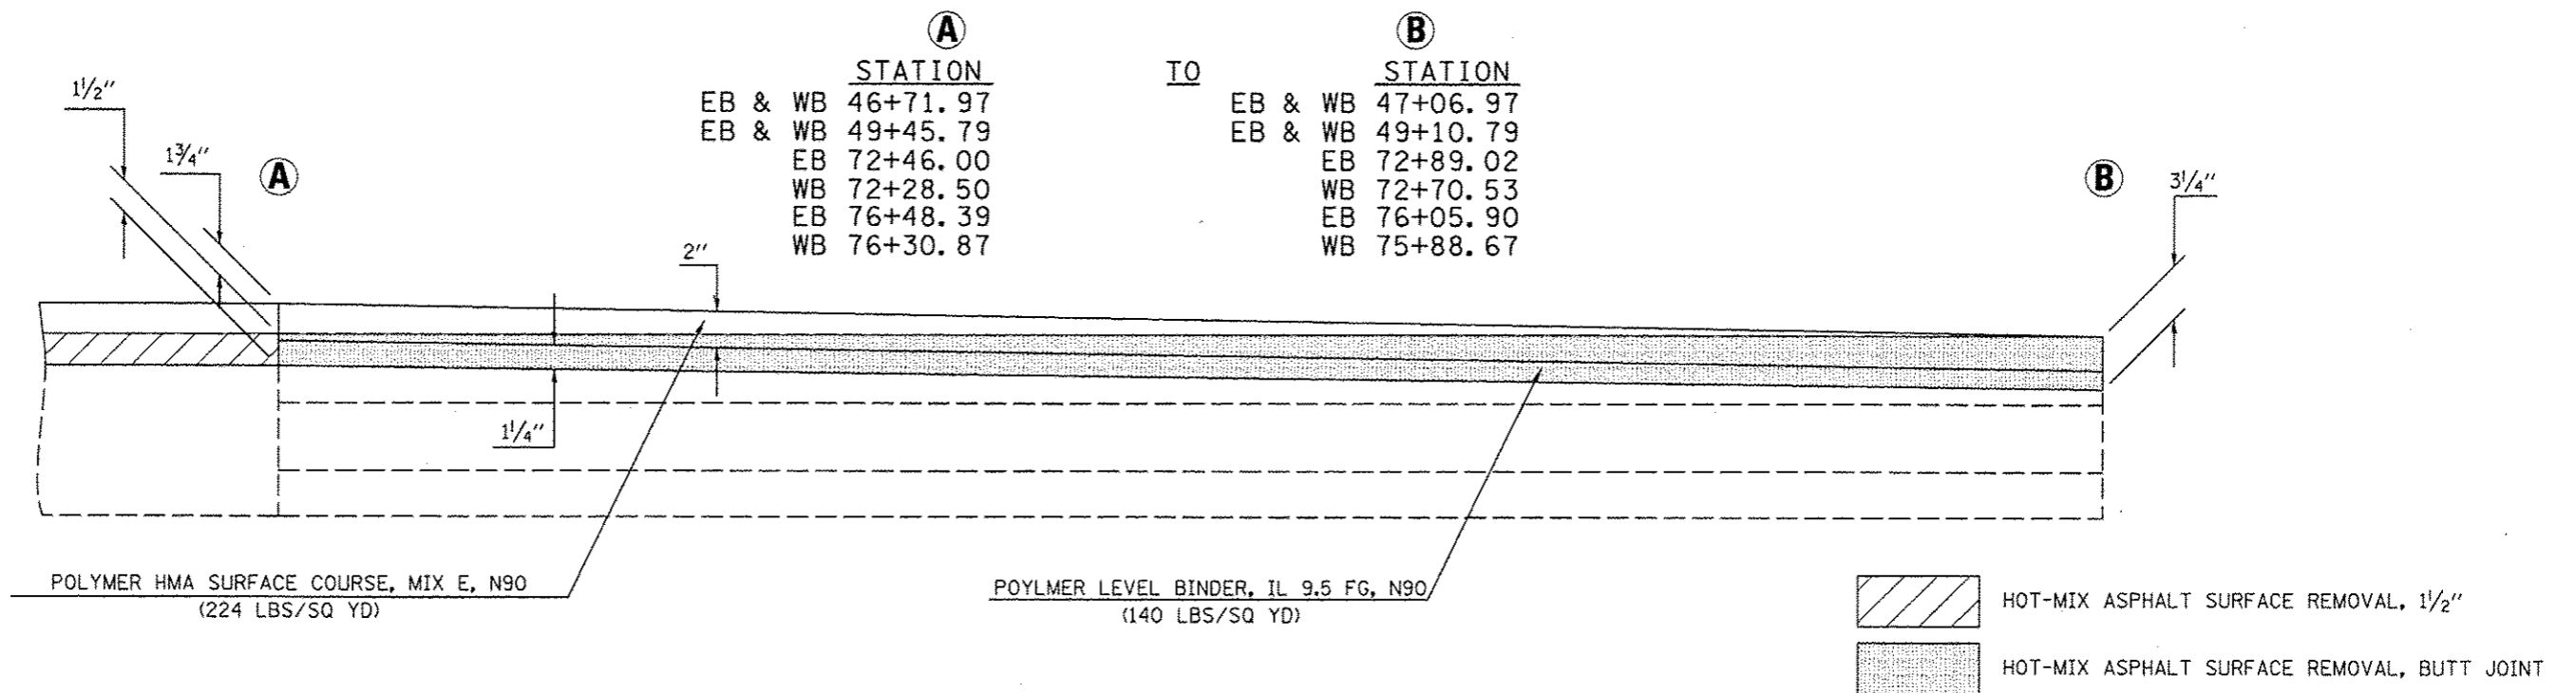

# BUTT JOINT AND SHOULDER PAVING DETAIL AT COMBINATION CONCRETE CURB & GUTTER TYPE B-6.24 LEG "C" SHOULDERS S.N. 057-0063 & S.N. 057-0064 APPROACHES

