


NO. IN SET	57	28
NO. OF SHEETS	57	28
NO. OF PAGES	57	28

STATE OF ILLINOIS
DEPARTMENT OF TRANSPORTATION
ADAMS COUNTY


PROJECT: I-481
ADAMS COUNTY
F.A. RTE. 408

SECTION: 06 BOOE PAINTING 2015
CONTRACT NO. 72H36
ILLINOIS FED. AID PROJECT

DATE: AUG 19 2014 12:35:57 PM

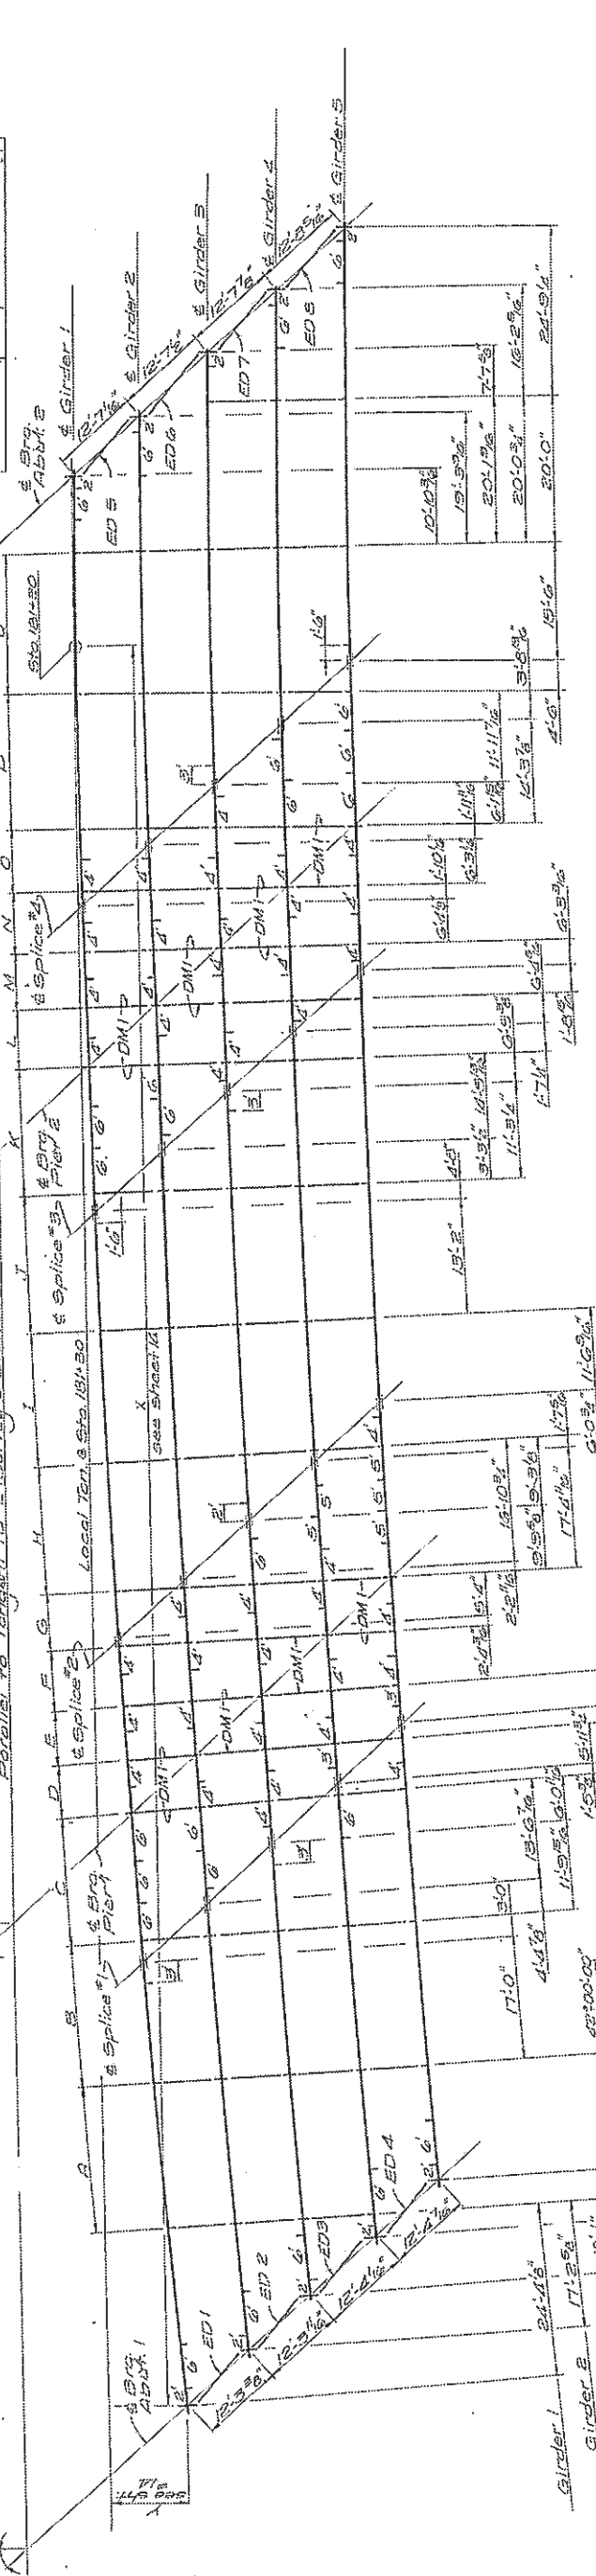

GIRDERS 1-5 SOUTHBOUND LANES

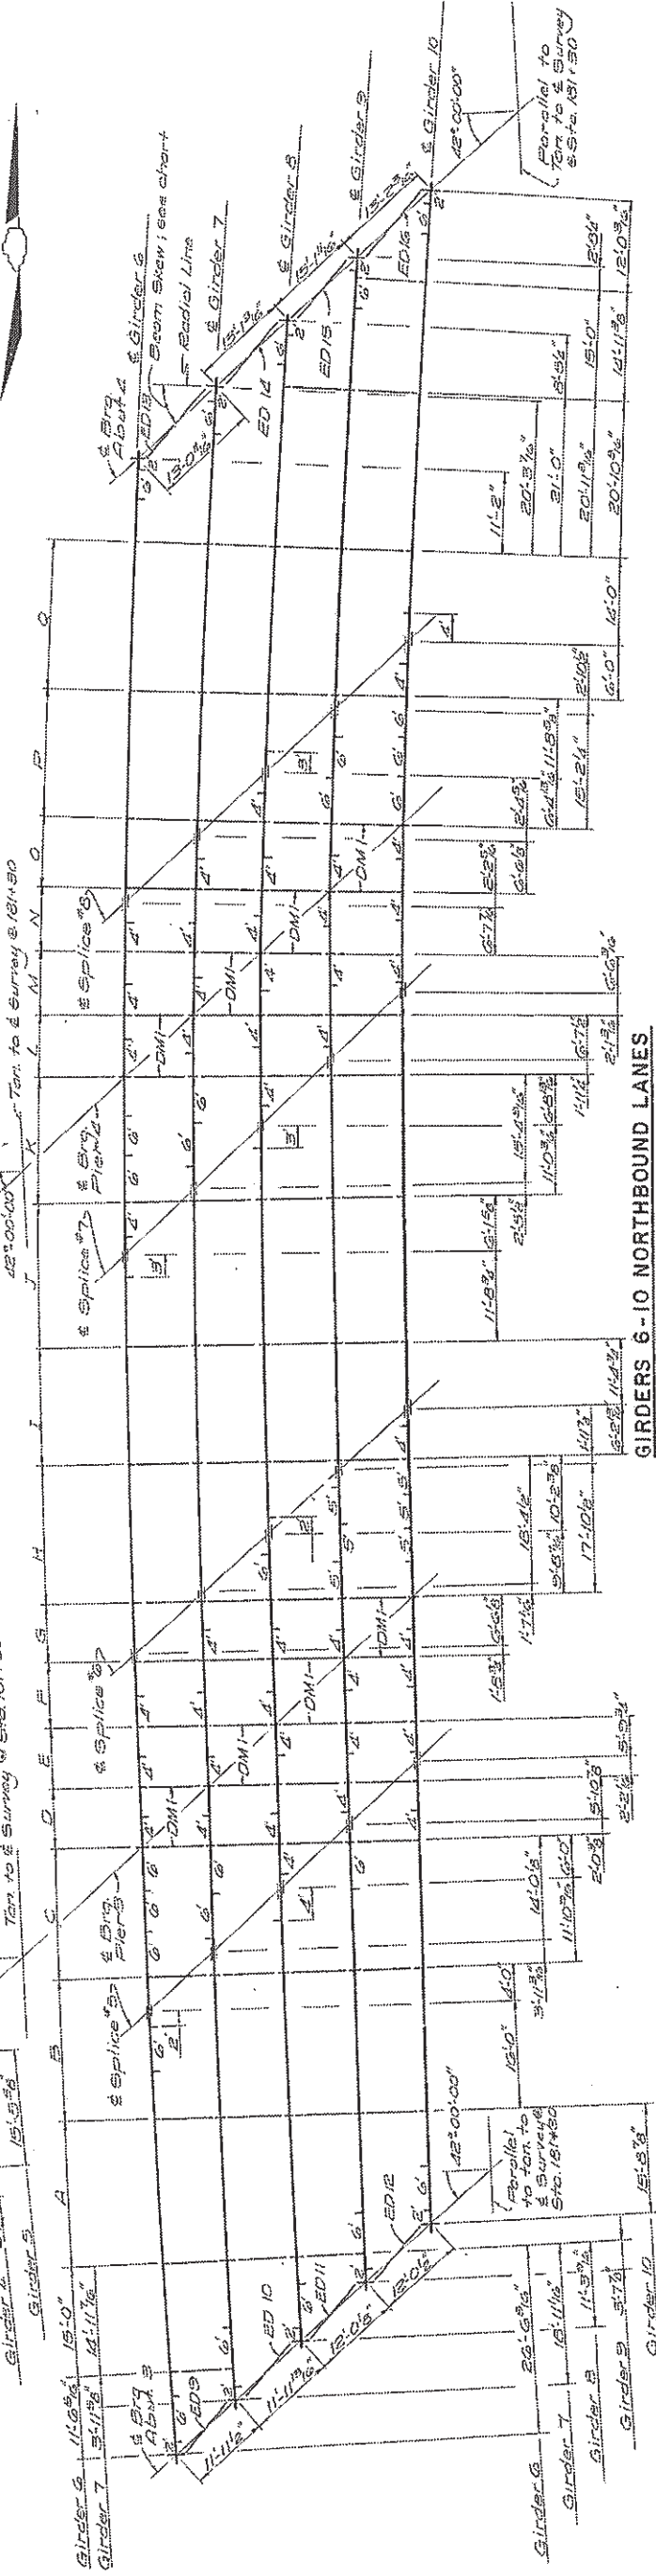

GIRDERS 6-10 NORTHBOUND LANES

Note: All dimensions measured along girders. All Diaphragms not labeled are DM 2.

FRAMING PLAN
F.A. RTE. 408 SEC. 1-4B-1
ADAMS COUNTY
STA. 181+30.00 F.A. 408

GIRDER	DIAPHRAGM SPACINGS										BEAM SKEW AT BEARINGS									
	A	B	C	D	E	F	G	H	I	J	K	L	M	N	O	P	Q			

DESIGNED	EBY
CHECKED	MVM
DRAWN	EBY
CHECKED	MVM