


SLAB MOVEMENT DETECTION DEVICE

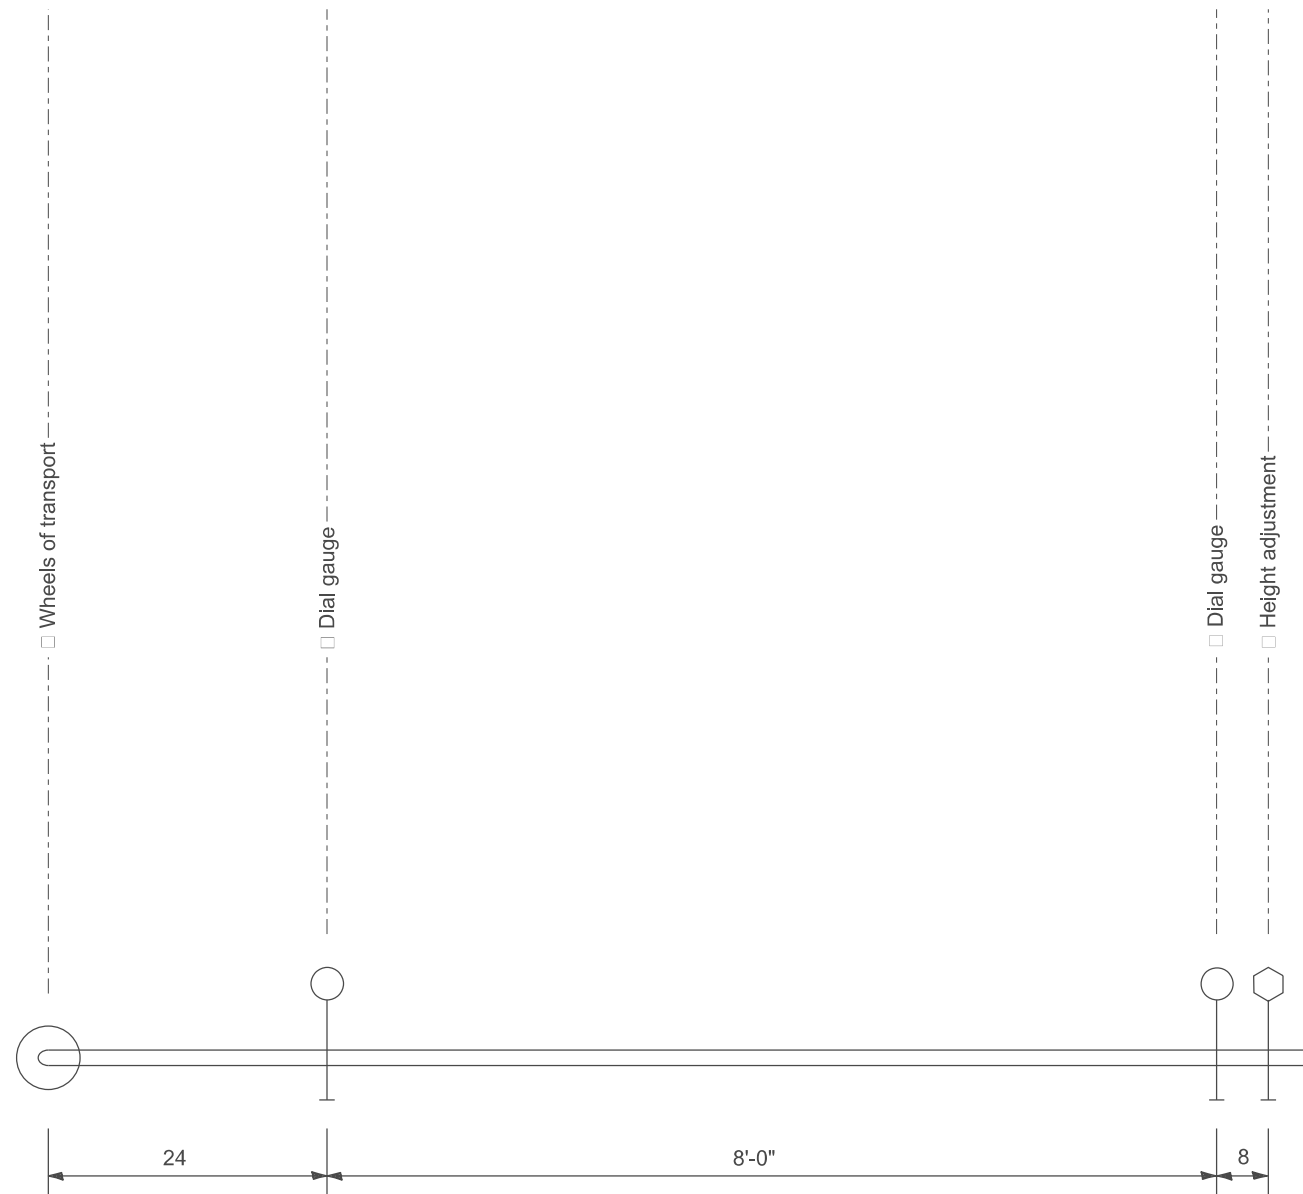

ELEVATION

GENERAL NOTES

1. Dial gauges shall be spring loaded in order to measure both extension and compression.

All dimensions are in inches unless otherwise noted.

MODEL: SHT_PLAN
FILE NAME: C:\Bentley\CONNECT1011\Organization\Chil\IDOT_Standards\Civil\IDOT_Sheets.dwg

USER NAME = Eric.Thomas	DESIGNED -	REVISED -
	DRAWN -	REVISED -
	CHECKED -	REVISED -
PLOT DATE = 12/7/2022	DATE -	REVISED -

**STATE OF ILLINOIS
DEPARTMENT OF TRANSPORTATION**

SLAB MOVEMENT DETECTION DEVICE

SCALE: NOT TO SCALE SHEET OF SHEETS STA. TO STA.

F.A. RTE.	SECTION	COUNTY	TOTAL SHEETS	SHEET NO.
DISTRICT 4 DETAIL NO. 440201		CONTRACT NO.		
ILLINOIS		FED. AID PROJECT		