




ALTERNATE MATERIALS FOR WALLS	
PRECAST REINFORCED CONCRETE RISERS	3"
CONCRETE MASONRY UNITS	5"
CAST-IN-PLACE CONCRETE	6"
BUILDING BRICK, GRADE SW, FROM CLAY OR SHALE	8"

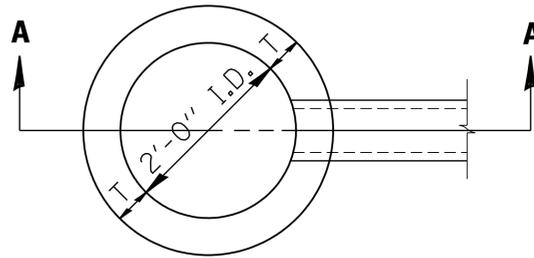

PLAN

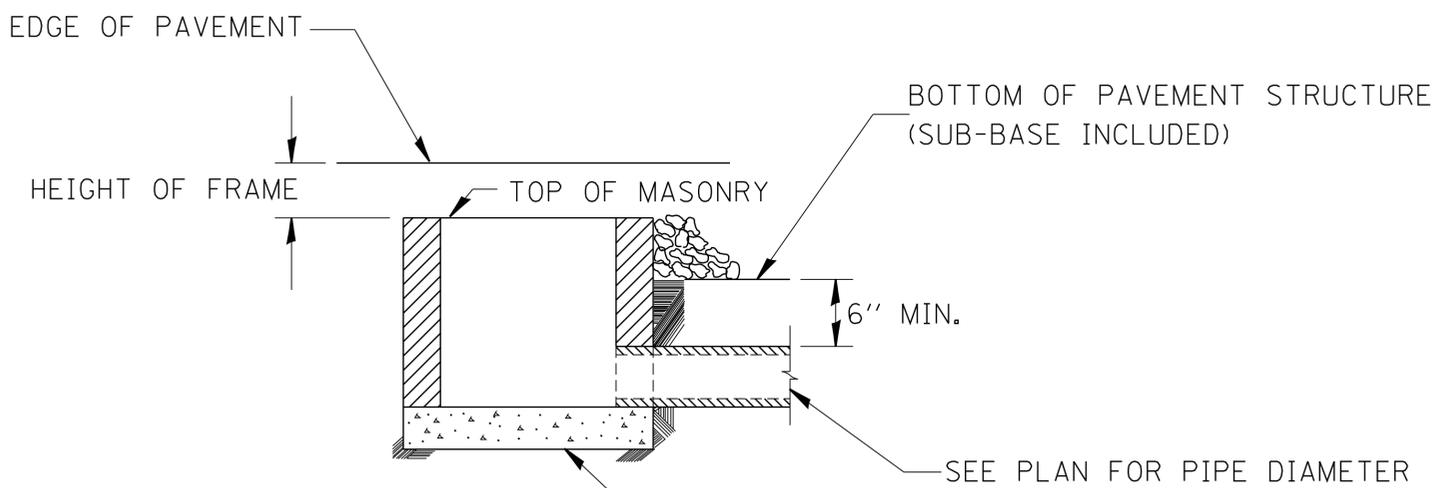

SEC. A-A

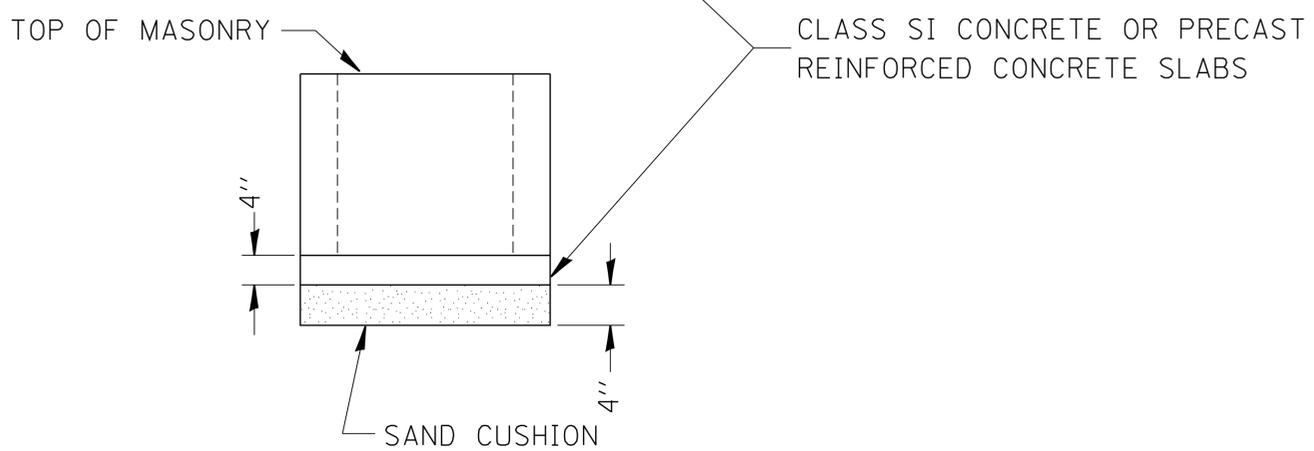

NOTE:

1. THE CONTRACT UNIT PRICE FOR INLETS TYPE A (SPECIAL) SHALL NOT INCLUDE THE FRAME AND LID OR GRATE.
2. FURNISHING AND INSTALLING SAND CUSHION IS TO BE INCLUDED IN THE CONTRACT UNIT PRICE FOR TYPE A (SPECIAL) INLETS.
3. THE TYPE A (SPECIAL) INLET SHOULD NOT BE USED AS A RECEIVER OF STORM WATER FROM ANOTHER INLET.

FOR INLET TYPE A (SPECIAL)

(TO BE USED AT PAVED SECTION WITH CURB & GUTTER)
NO SCALE