


150 140 130 120 110 100 90 80 70 60 50 40 30 20 10 0 10 20 30 40 50 60 70 80 90 100 110 120 130 140 150

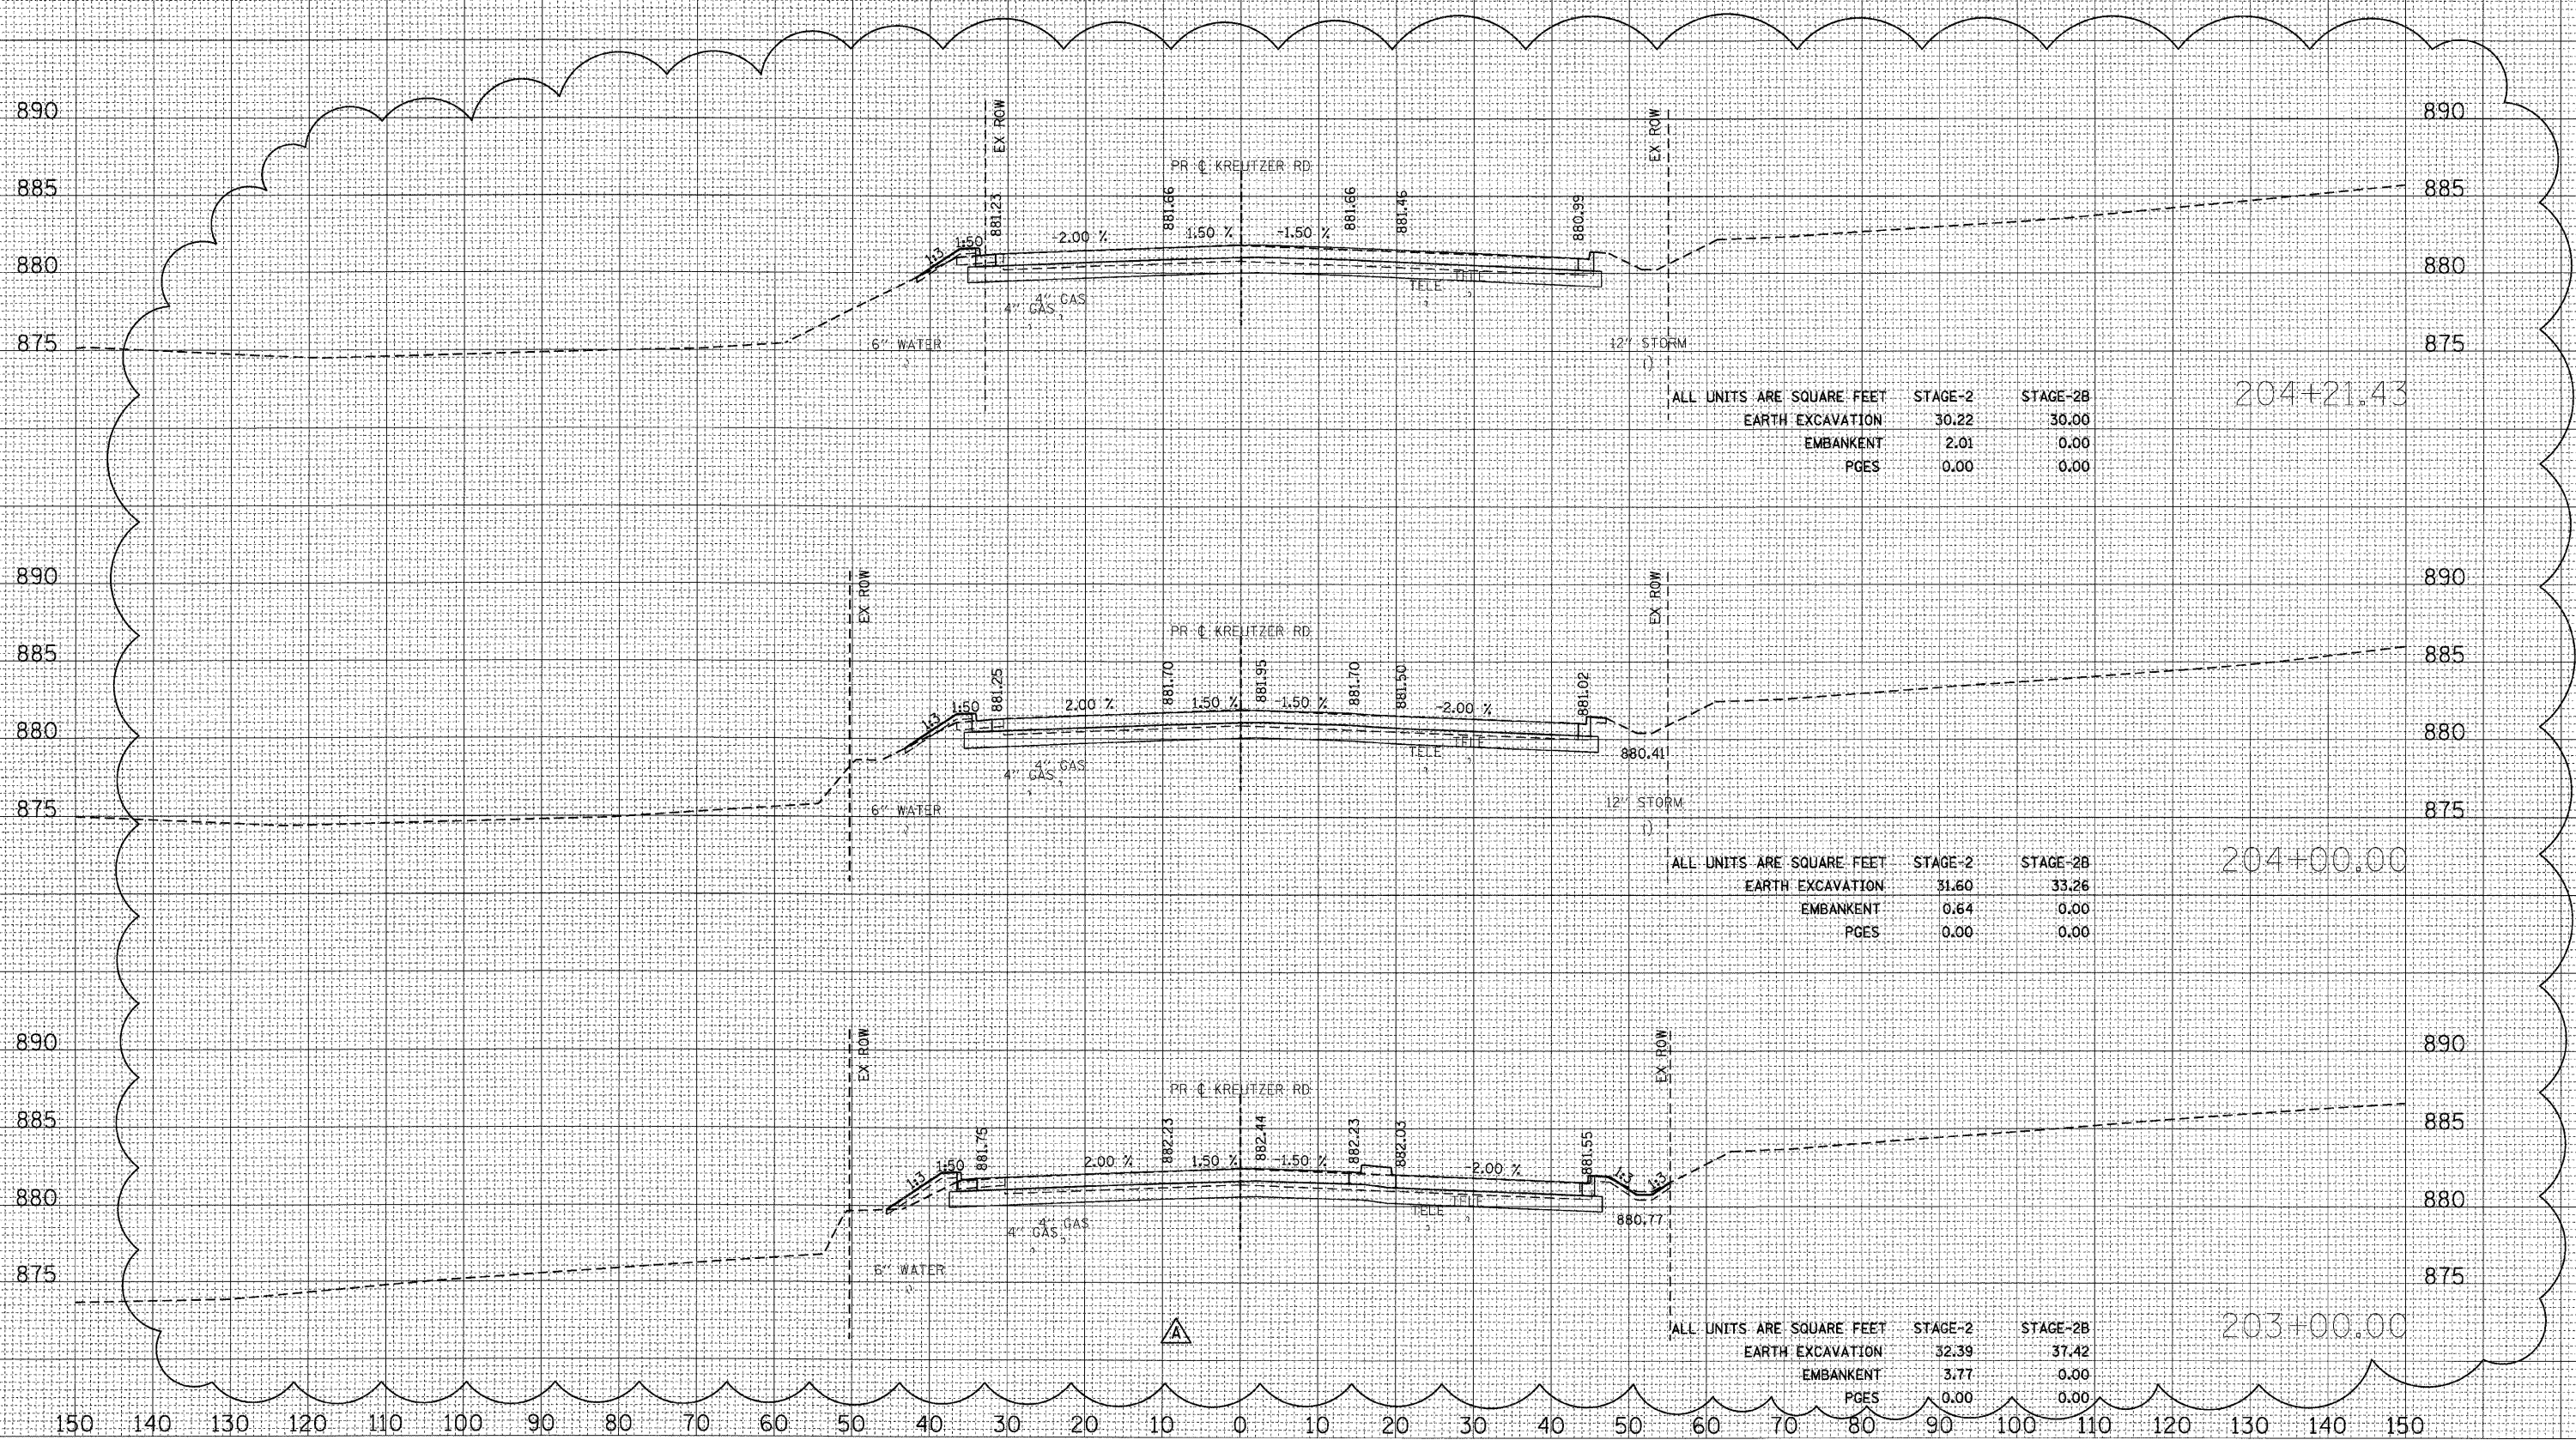

204+21.43

| ALL UNITS ARE SQUARE FEET |         |          |
|---------------------------|---------|----------|
|                           | STAGE-2 | STAGE-2B |
| EARTH EXCAVATION          | 30.22   | 30.00    |
| EMBANKMENT                | 2.01    | 0.00     |
| PGES                      | 0.00    | 0.00     |

204+00.00

| ALL UNITS ARE SQUARE FEET |         |          |
|---------------------------|---------|----------|
|                           | STAGE-2 | STAGE-2B |
| EARTH EXCAVATION          | 31.60   | 33.26    |
| EMBANKMENT                | 0.64    | 0.00     |
| PGES                      | 0.00    | 0.00     |

203+00.00

| ALL UNITS ARE SQUARE FEET |         |          |
|---------------------------|---------|----------|
|                           | STAGE-2 | STAGE-2B |
| EARTH EXCAVATION          | 32.39   | 37.42    |
| EMBANKMENT                | 3.77    | 0.00     |
| PGES                      | 0.00    | 0.00     |

DATE: \_\_\_\_\_ BY: \_\_\_\_\_  
 ORIGINAL SURVEY PLOTTED: \_\_\_\_\_  
 SURVEY TEMPLATE AREAS CHECKED: \_\_\_\_\_  
 FINAL SURVEY NOTE BOOK NO. \_\_\_\_\_

DATE: \_\_\_\_\_ BY: \_\_\_\_\_  
 ORIGINAL SURVEY PLOTTED: \_\_\_\_\_  
 SURVEY TEMPLATE AREAS CHECKED: \_\_\_\_\_  
 FINAL SURVEY NOTE BOOK NO. \_\_\_\_\_

PLOT DATE = 12/17/2009  
 FILE NAME = 459-461-Kreutzer-ss.dgn  
 PLOT SCALE = 1:10  
 USER NAME = #JSG#