


F.A.P. RTE.	SECTION	COUNTY	TOTAL SHEETS	SHEET NO.
326	•	McHENRY	502	385
STA. 9+35.22		TO STA. 142+08.53		
FED. ROAD DIST. NO.		ILLINOIS FED. AID PROJECT		

FINAL SURVEY NO.	DATE
SURVEYED BY	
NOTE BOOK NO.	
AREAS CHECKED	

ORIGINAL SURVEY NO.	DATE
SURVEYED BY	
NOTE BOOK NO.	
AREAS CHECKED	


DATE = Thursday, August 06, 2009
 FILE NAME = S:\11-CADD\01-1111\1111-383-459_47.dwg
 PLOT SCALE = 1/8"=1'-0"
 USER NAME = J6198

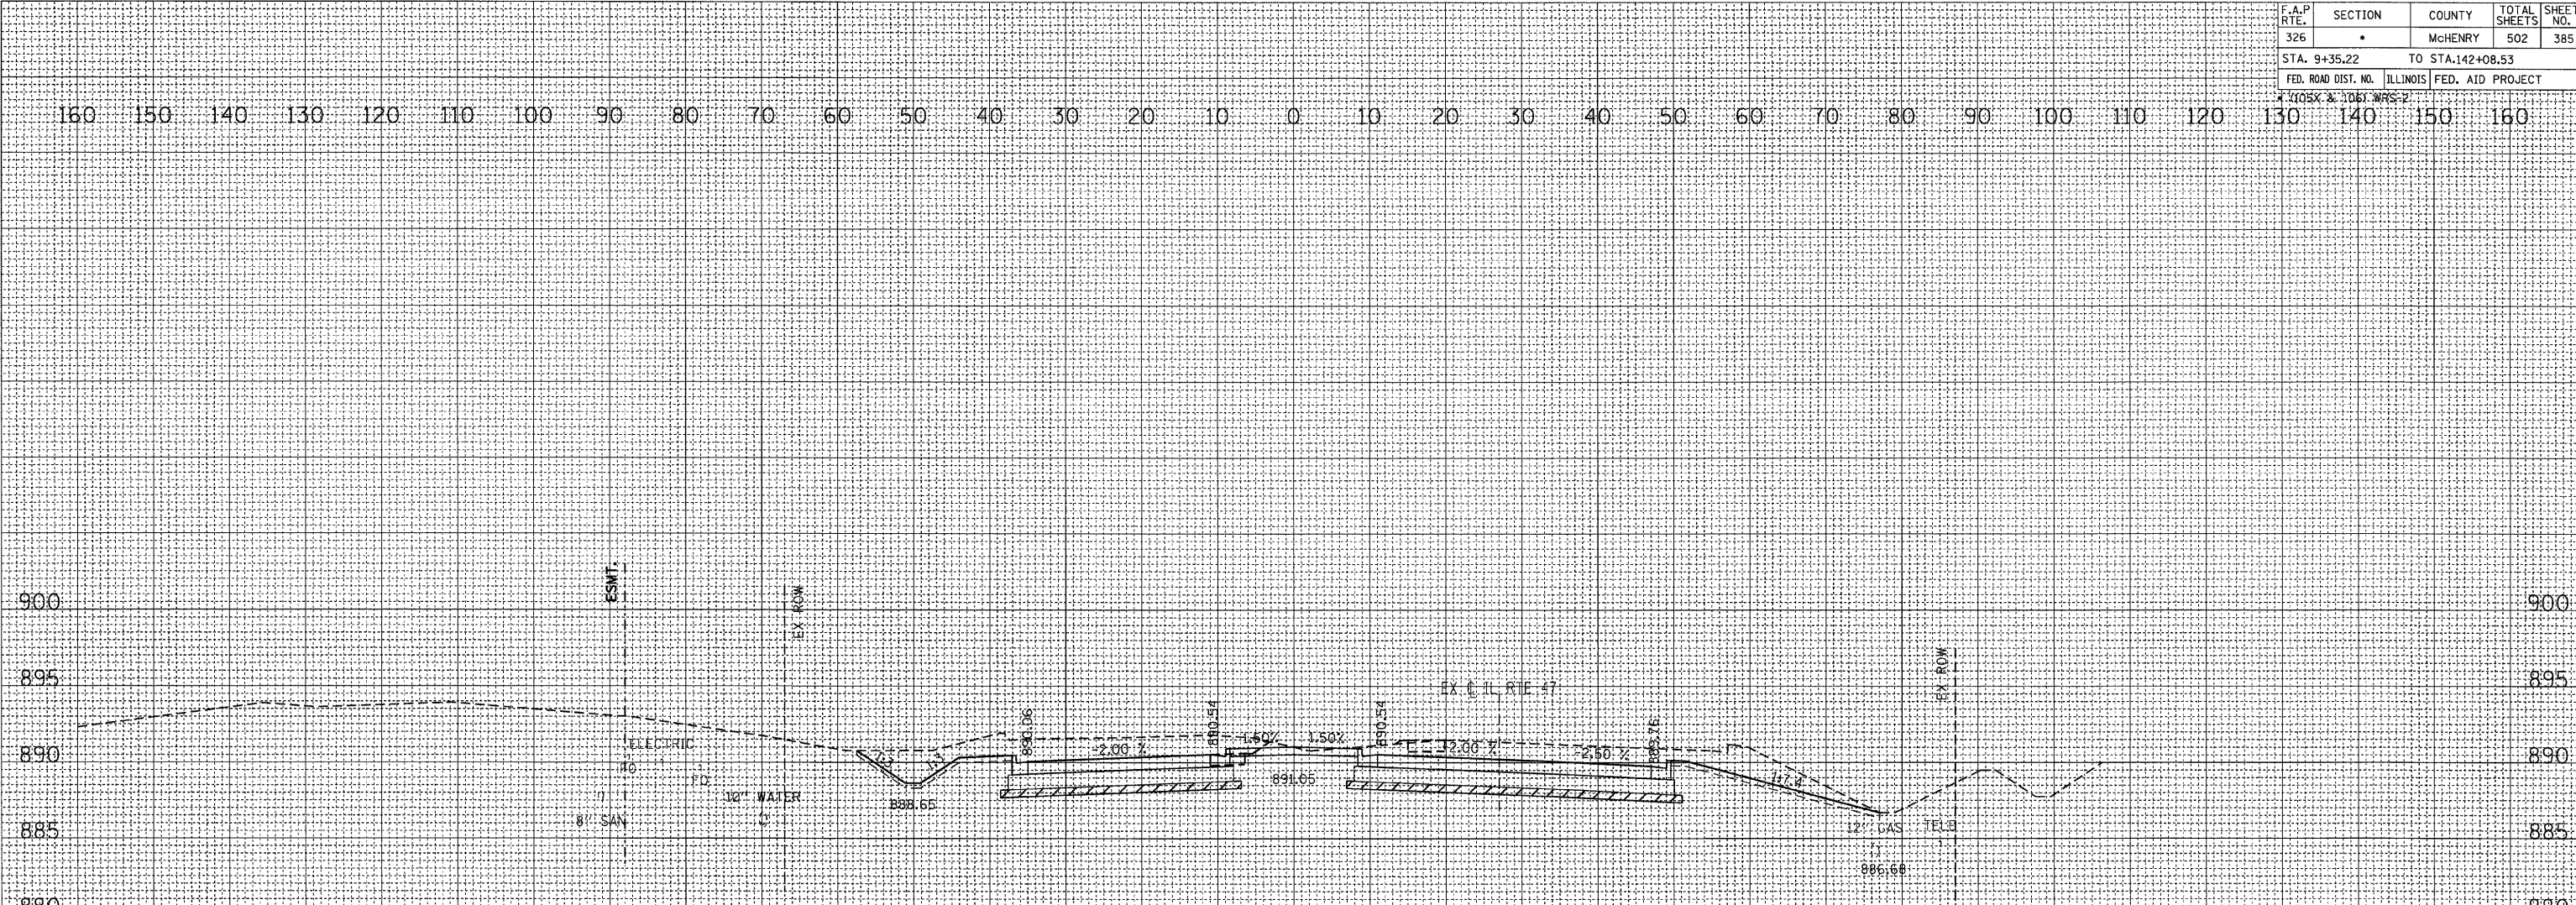

ALL UNITS ARE SQUARE FEET

	PRE-STAGE	STAGE-1	STAGE-2	STAGE-3
EARTH EXCAVATION	0.00	108.00	106.58	15.13
EMBANKMENT	0.26	0.00	0.71	0.00

12+00.00

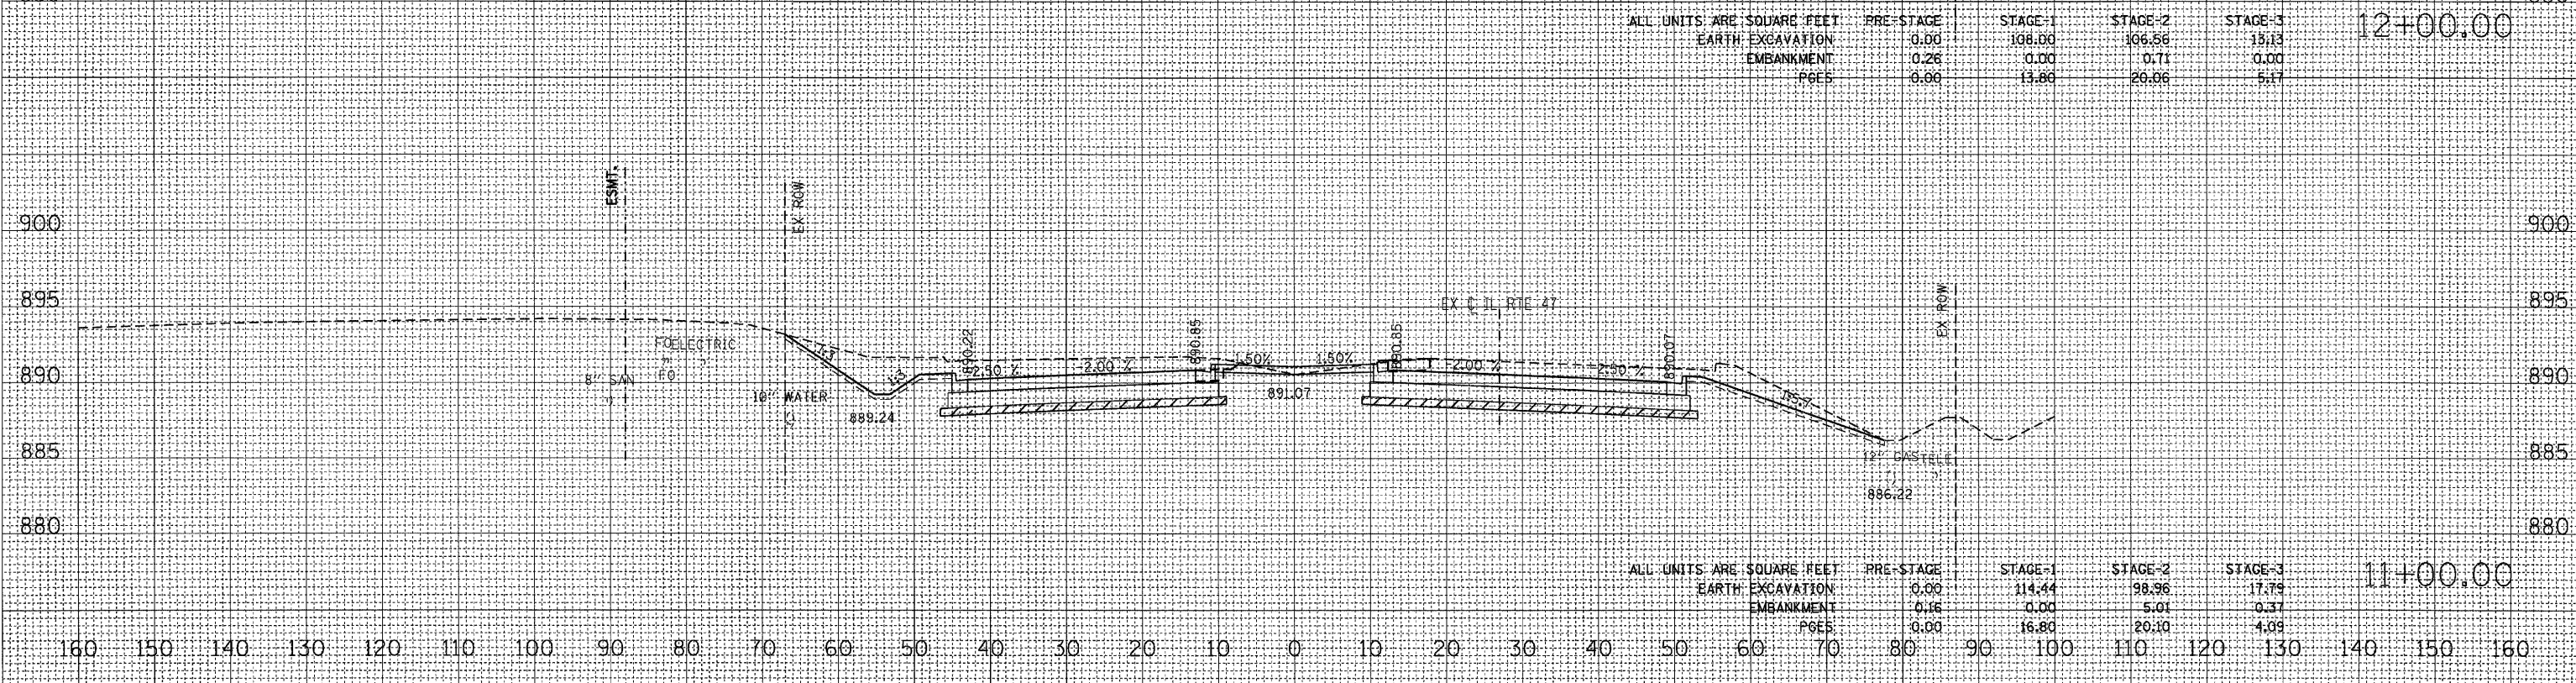

ALL UNITS ARE SQUARE FEET

	PRE-STAGE	STAGE-1	STAGE-2	STAGE-3
EARTH EXCAVATION	0.00	114.44	98.36	17.79
EMBANKMENT	0.16	0.00	5.01	0.37

11+00.00