


F.A.P. RITE.	SECTION	COUNTY	TOTAL SHEETS	SHEET NO.
326	*	McHENRY	502	481
STA. 9+35.22		TO STA. 142+08.53		
FED. ROAD DIST. NO.		ILLINOIS	FED. AID PROJECT	

FINAL SURVEY	BY	DATE
NOTE BOOK		
NO.		

ORIGINAL SURVEY	BY	DATE
NOTE BOOK		
NO.		

PLOT DATE = Thursday, August 06, 2009  
 FILE NAME = S:\11-CADD\11-11\11-11-11-11.dgn  
 PLOT SCALE = 1/8"=1'  
 USER NAME = 36598

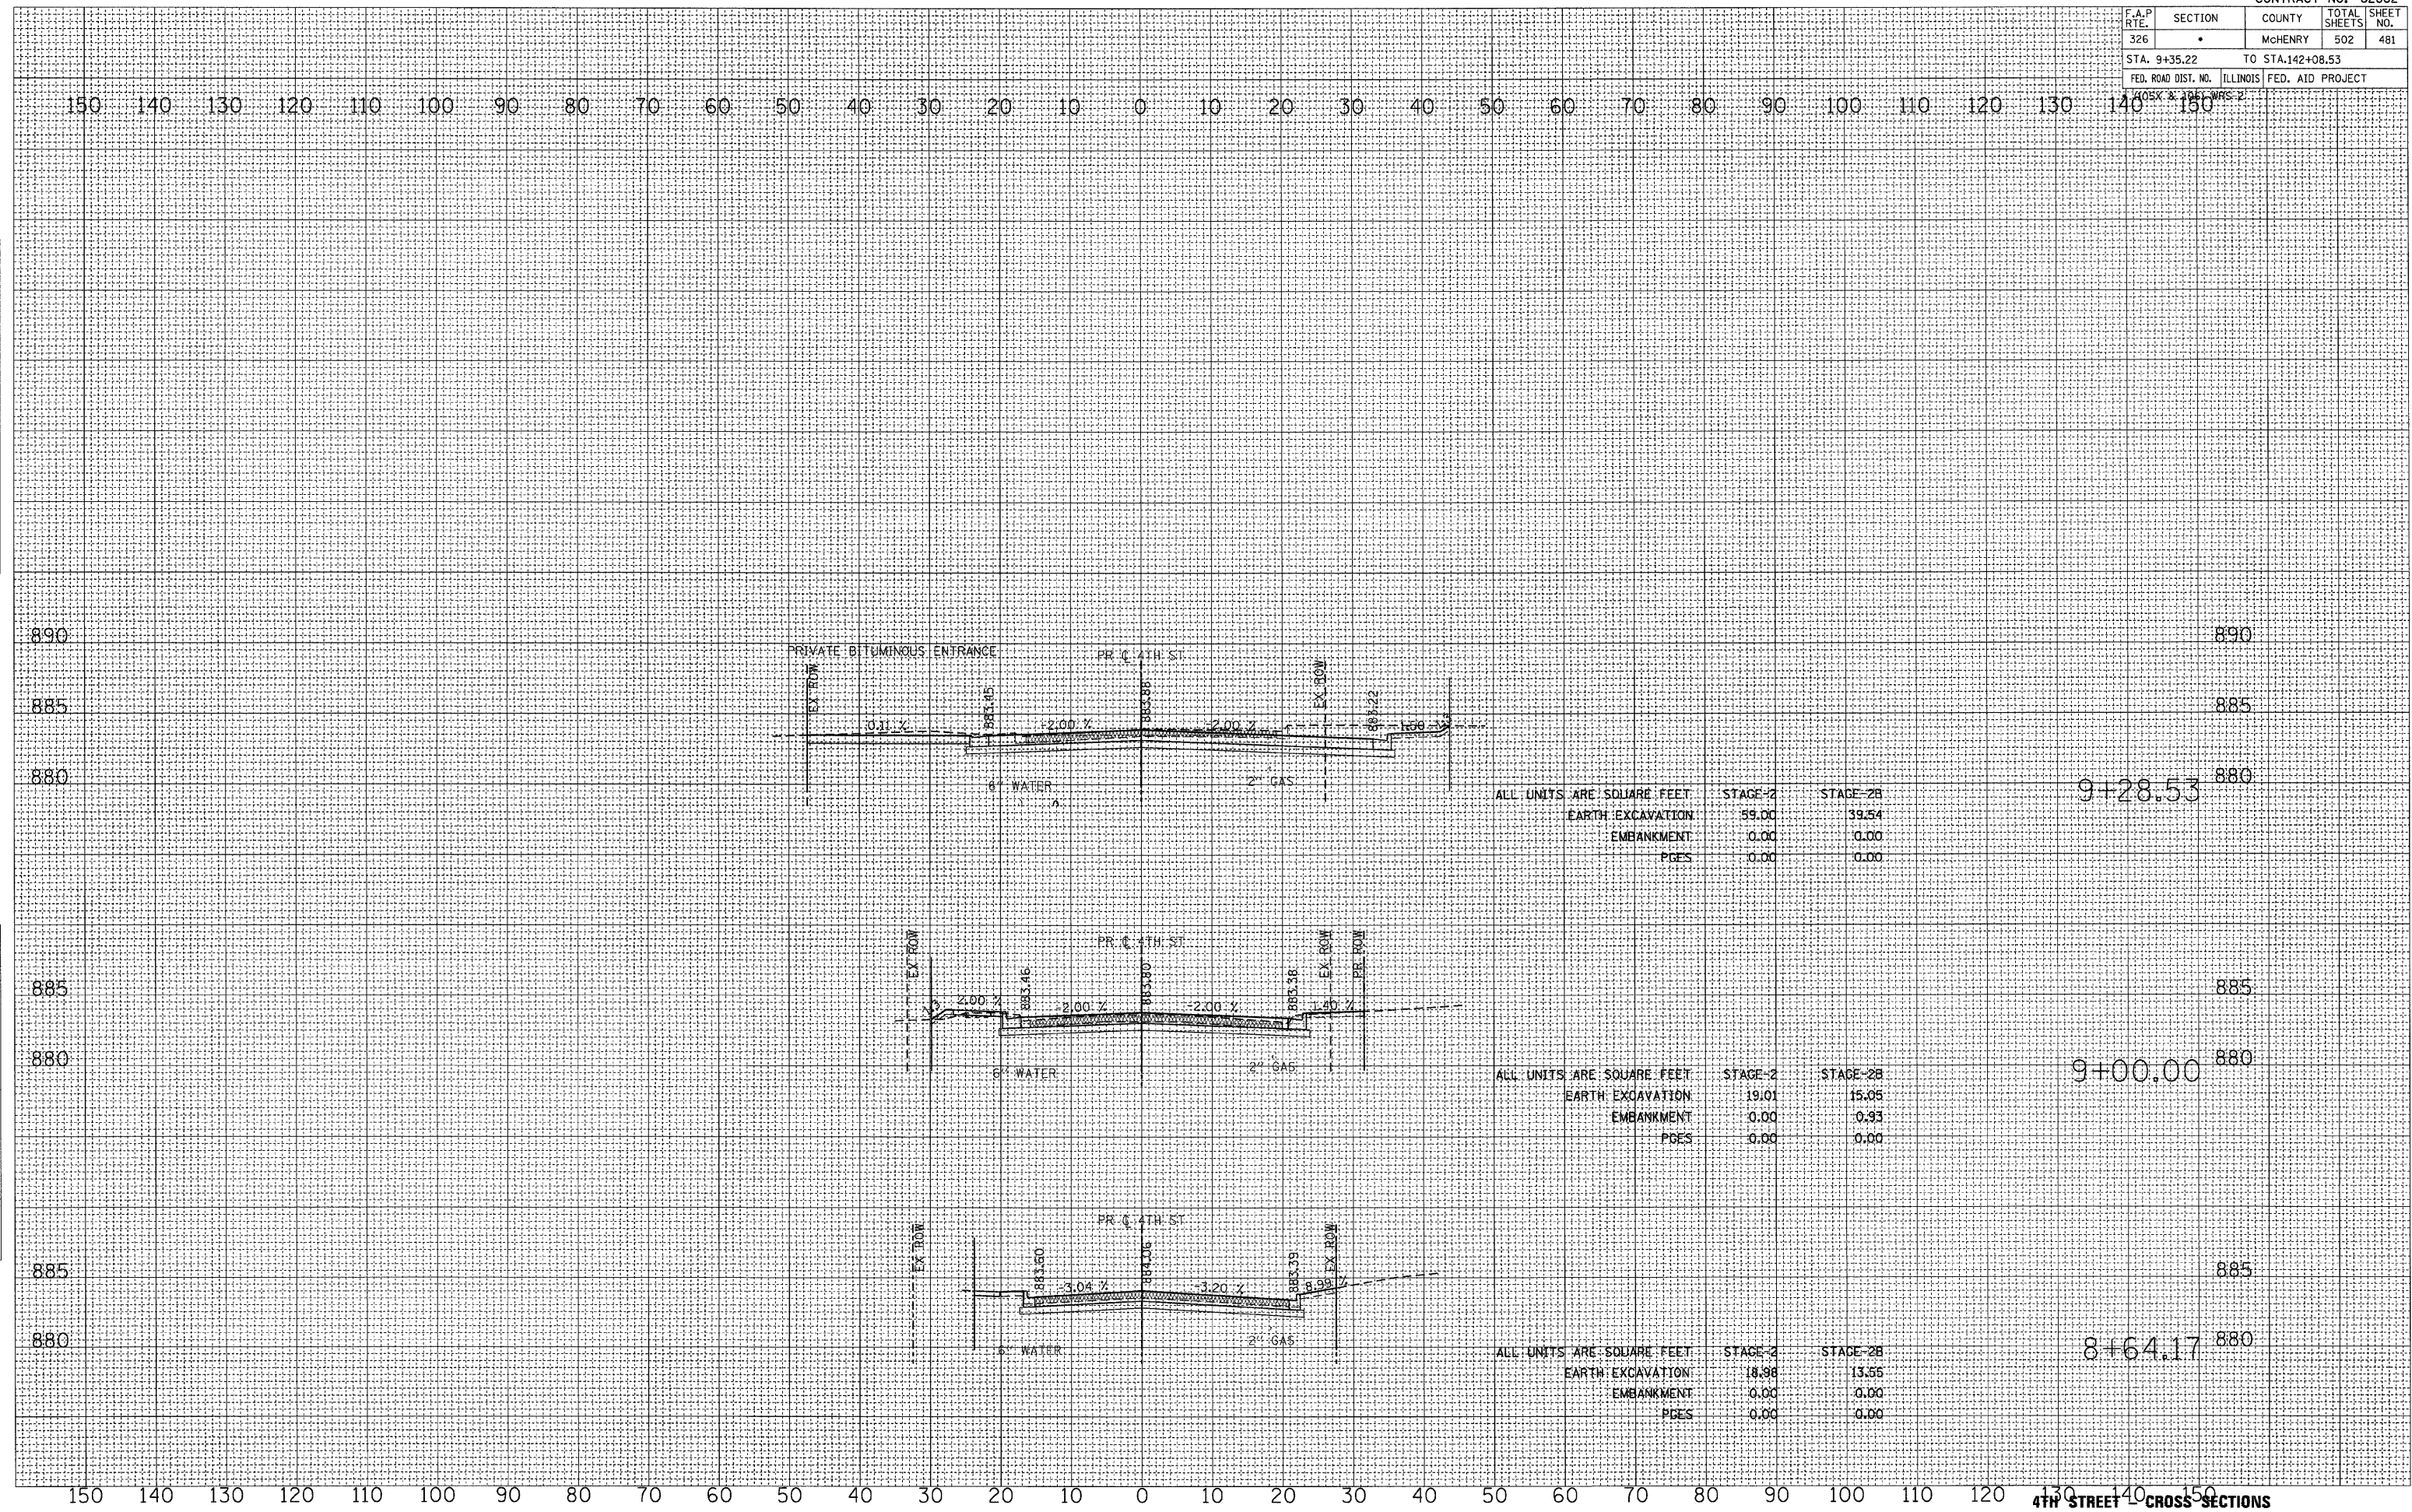

9+28.53

9+00.00

8+64.17