


DATE	
BY	
FINAL SURVEY	
REVISIONS	
PLOTTED	
NOTE BOOK	
TEMPLATE	
AREAS CHECKED	
NO.	

DATE	
BY	
ORIGINAL SURVEY	
REVISIONS	
PLOTTED	
NOTE BOOK	
TEMPLATE	
AREAS CHECKED	
NO.	

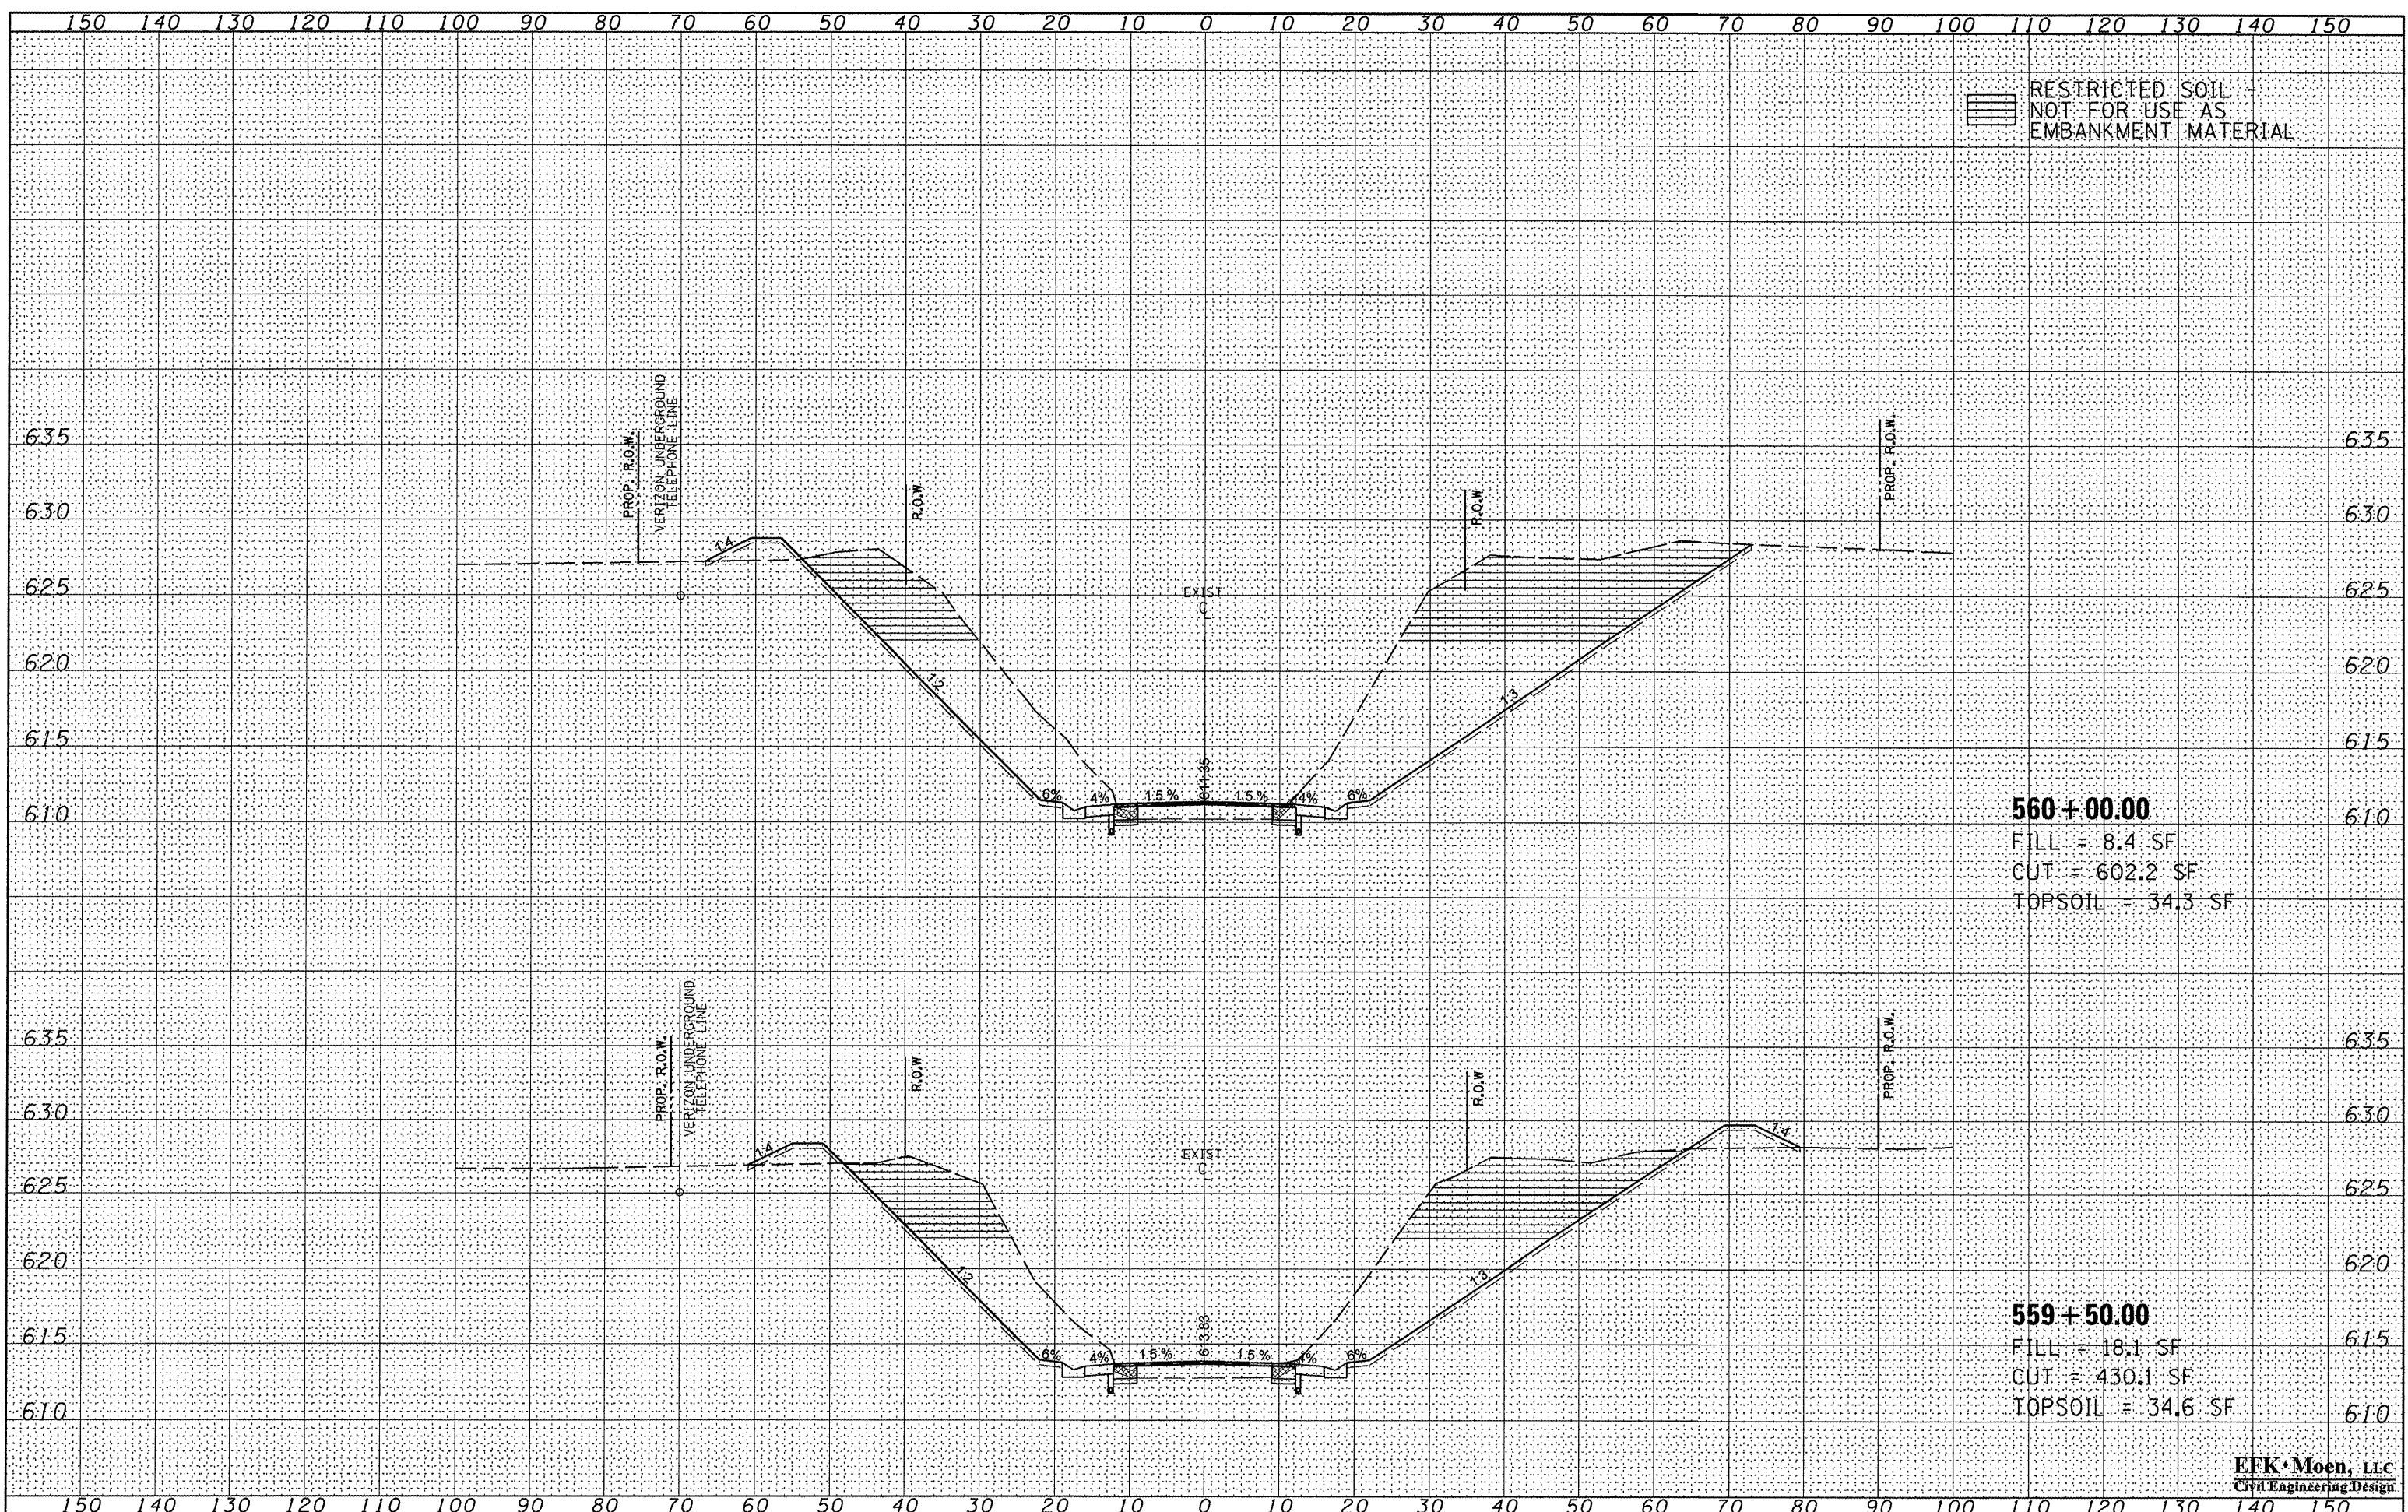

FILE NAME = Z:\08056.Show_Creek\dgn\Design\Final\Plotsheets\99-138-0468352-shr-xsshtl.dgn

USER NAME = jd
 DESIGNED -
 DRAWN - JD
 CHECKED - SD
 DATE - 10/15/09

REVISIONS
 REVISED -
 REVISED -
 REVISED -
 REVISED -

**STATE OF ILLINOIS
 DEPARTMENT OF TRANSPORTATION**

CROSS SECTIONS

SCALE: 5'V : 10'H SHEET NO. 3 OF 40 SHEETS STA. 559+50.00 TO STA. 560+00.00

F.A.P. RTE.	SECTION	COUNTY	TOTAL SHEETS	SHEET NO.
685	37BR-1	MCDONOUGH/PULTON	138	101
CONTRACT NO. 68352				

FED. ROAD DIST. NO. ILLINOIS FED. AID PROJECT

EFK Moen, LLC
 Civil Engineering Design