


DATE	
BY	
FINAL SURVEY	
SURVEYED	
NOTE BOOK	
TEMPLATE	
AREAS	
AREAS CHECKED	

DATE	
BY	
ORIGINAL SURVEY	
SURVEYED	
NOTE BOOK	
TEMPLATE	
AREAS	
AREAS CHECKED	

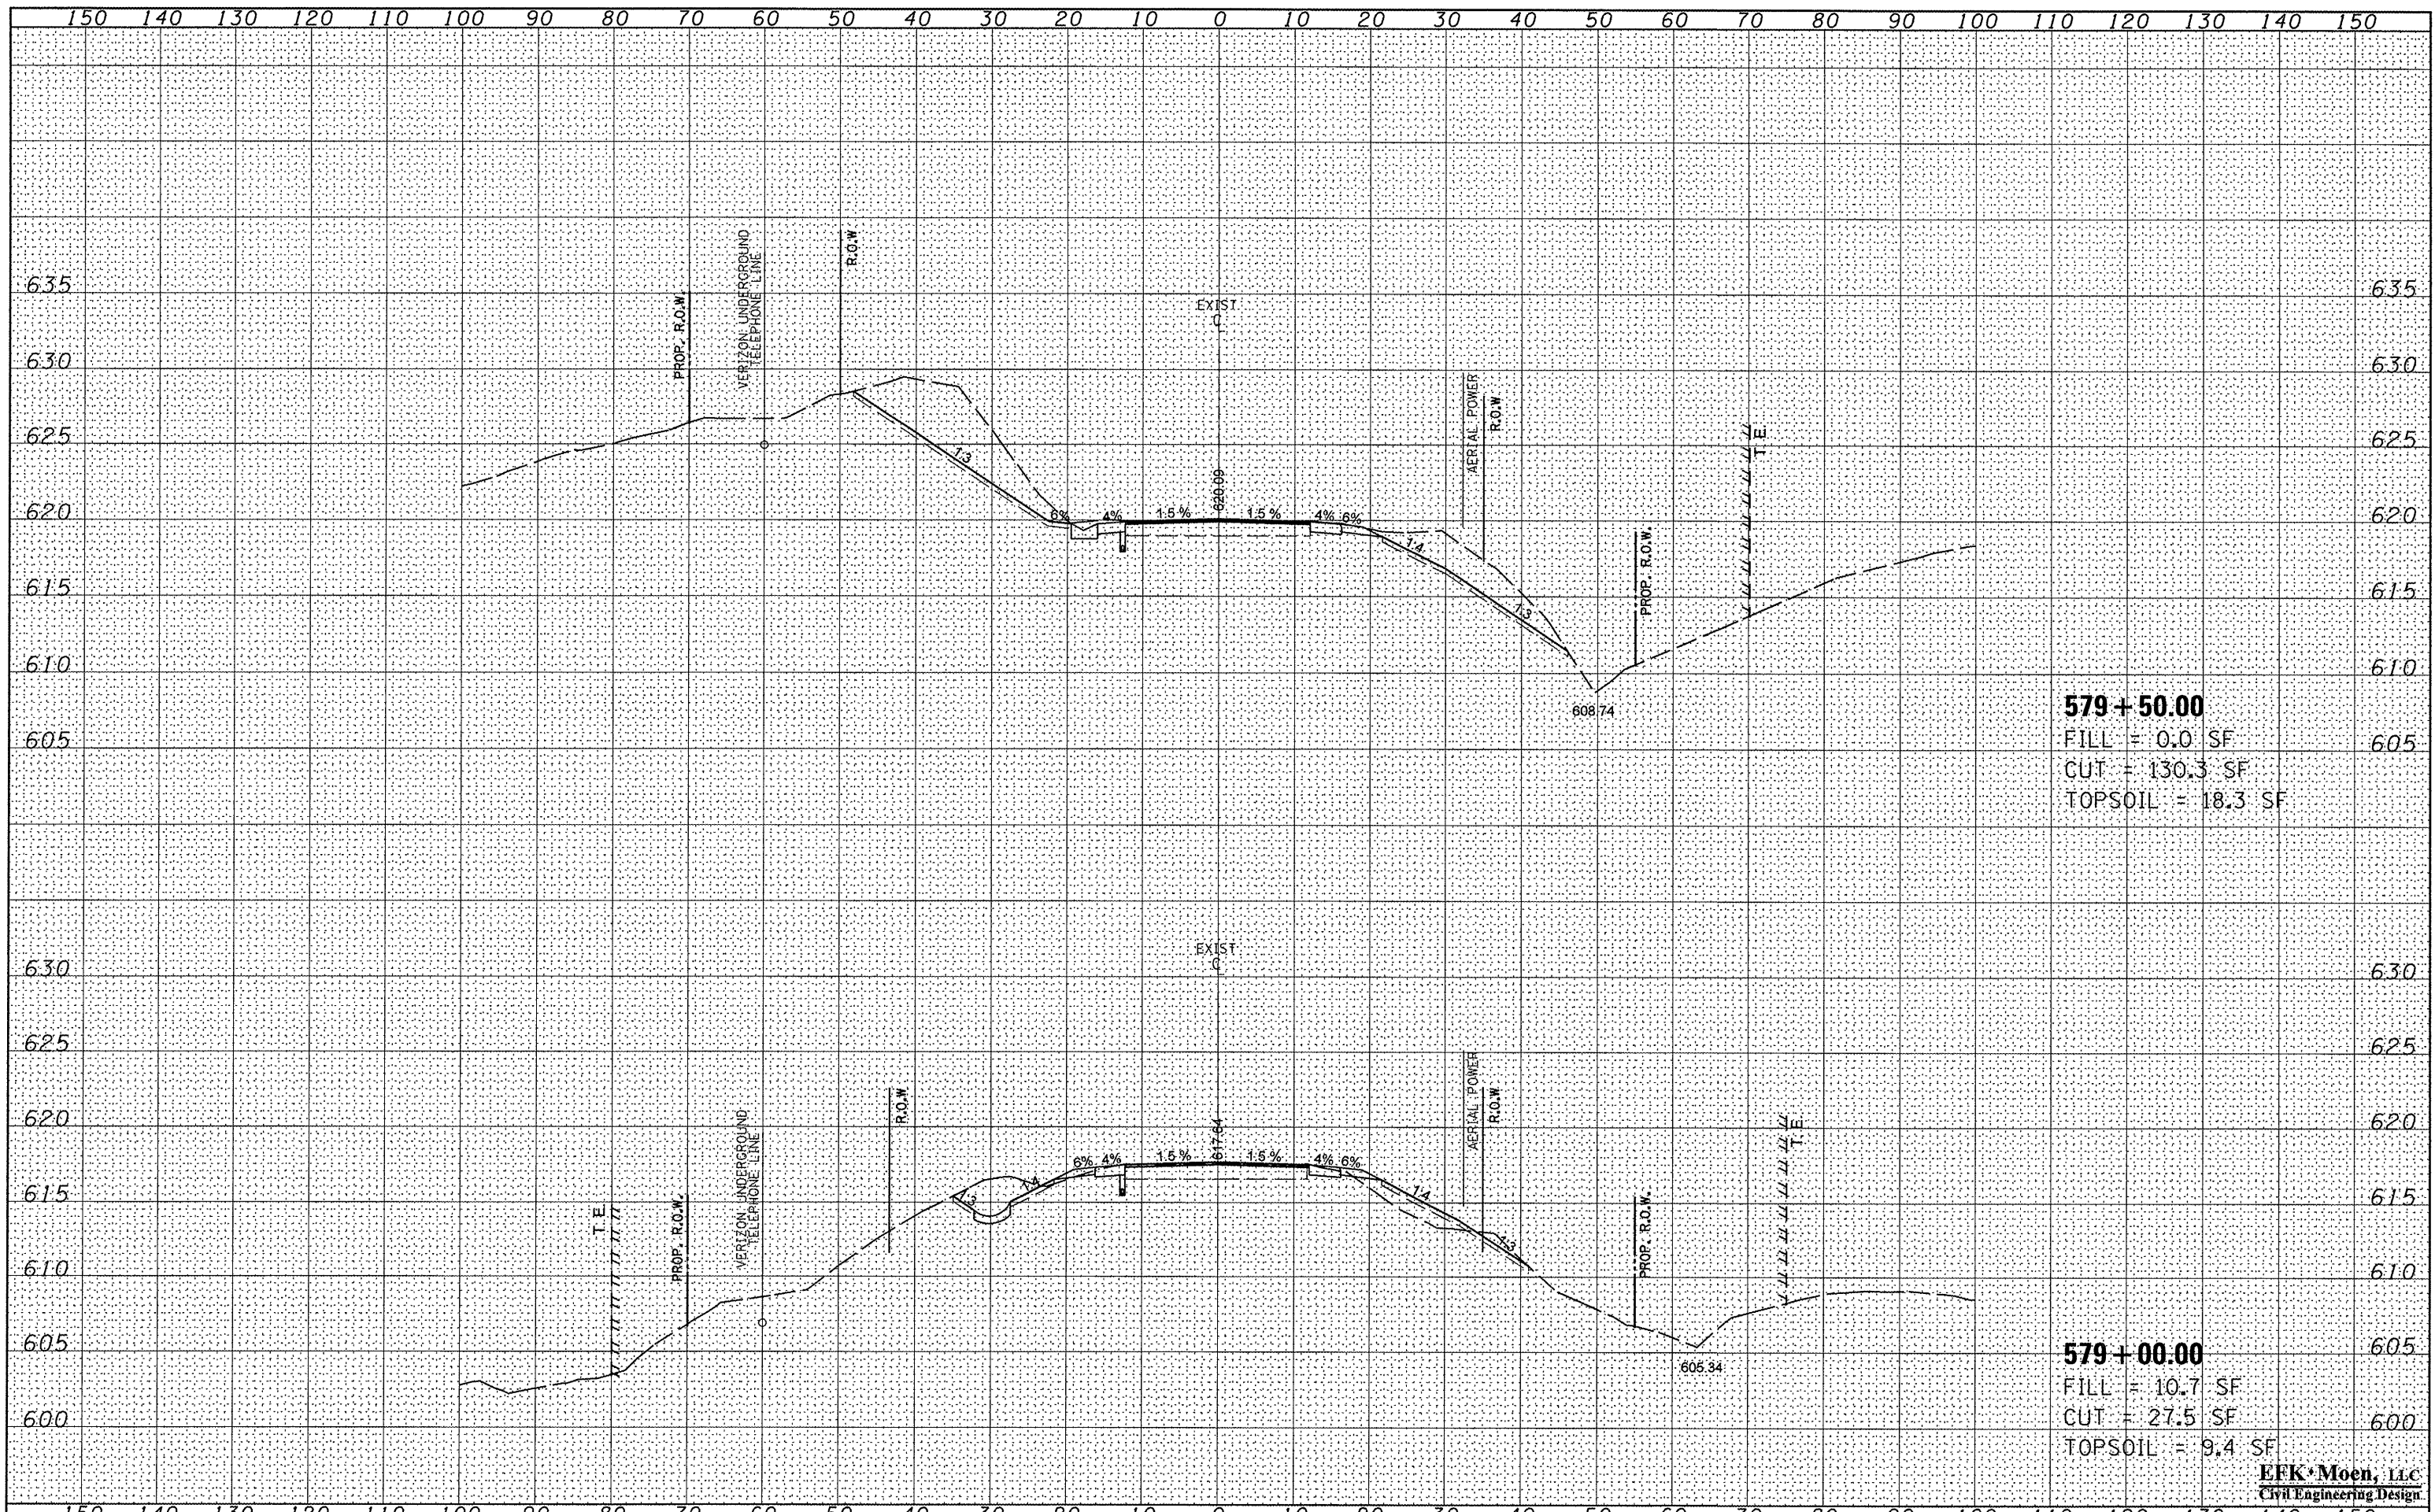

**579+50.00**  
 FILL = 0.0 SF  
 CUT = 130.3 SF  
 TOPSOIL = 18.3 SF

**579+00.00**  
 FILL = 10.7 SF  
 CUT = 27.5 SF  
 TOPSOIL = 9.4 SF

**EFK Moen, LLC**  
 Civil Engineering Design