


DATE	
BY	
SURVEYED	
PLOTTED	
TEMPLATE	
AREAS	
CHECKED	
FINAL SURVEY	
NOTE BOOK	
NO.	

DATE	
BY	
SURVEYED	
PLOTTED	
TEMPLATE	
AREAS	
CHECKED	
ORIGINAL SURVEY	
NOTE BOOK	
NO.	

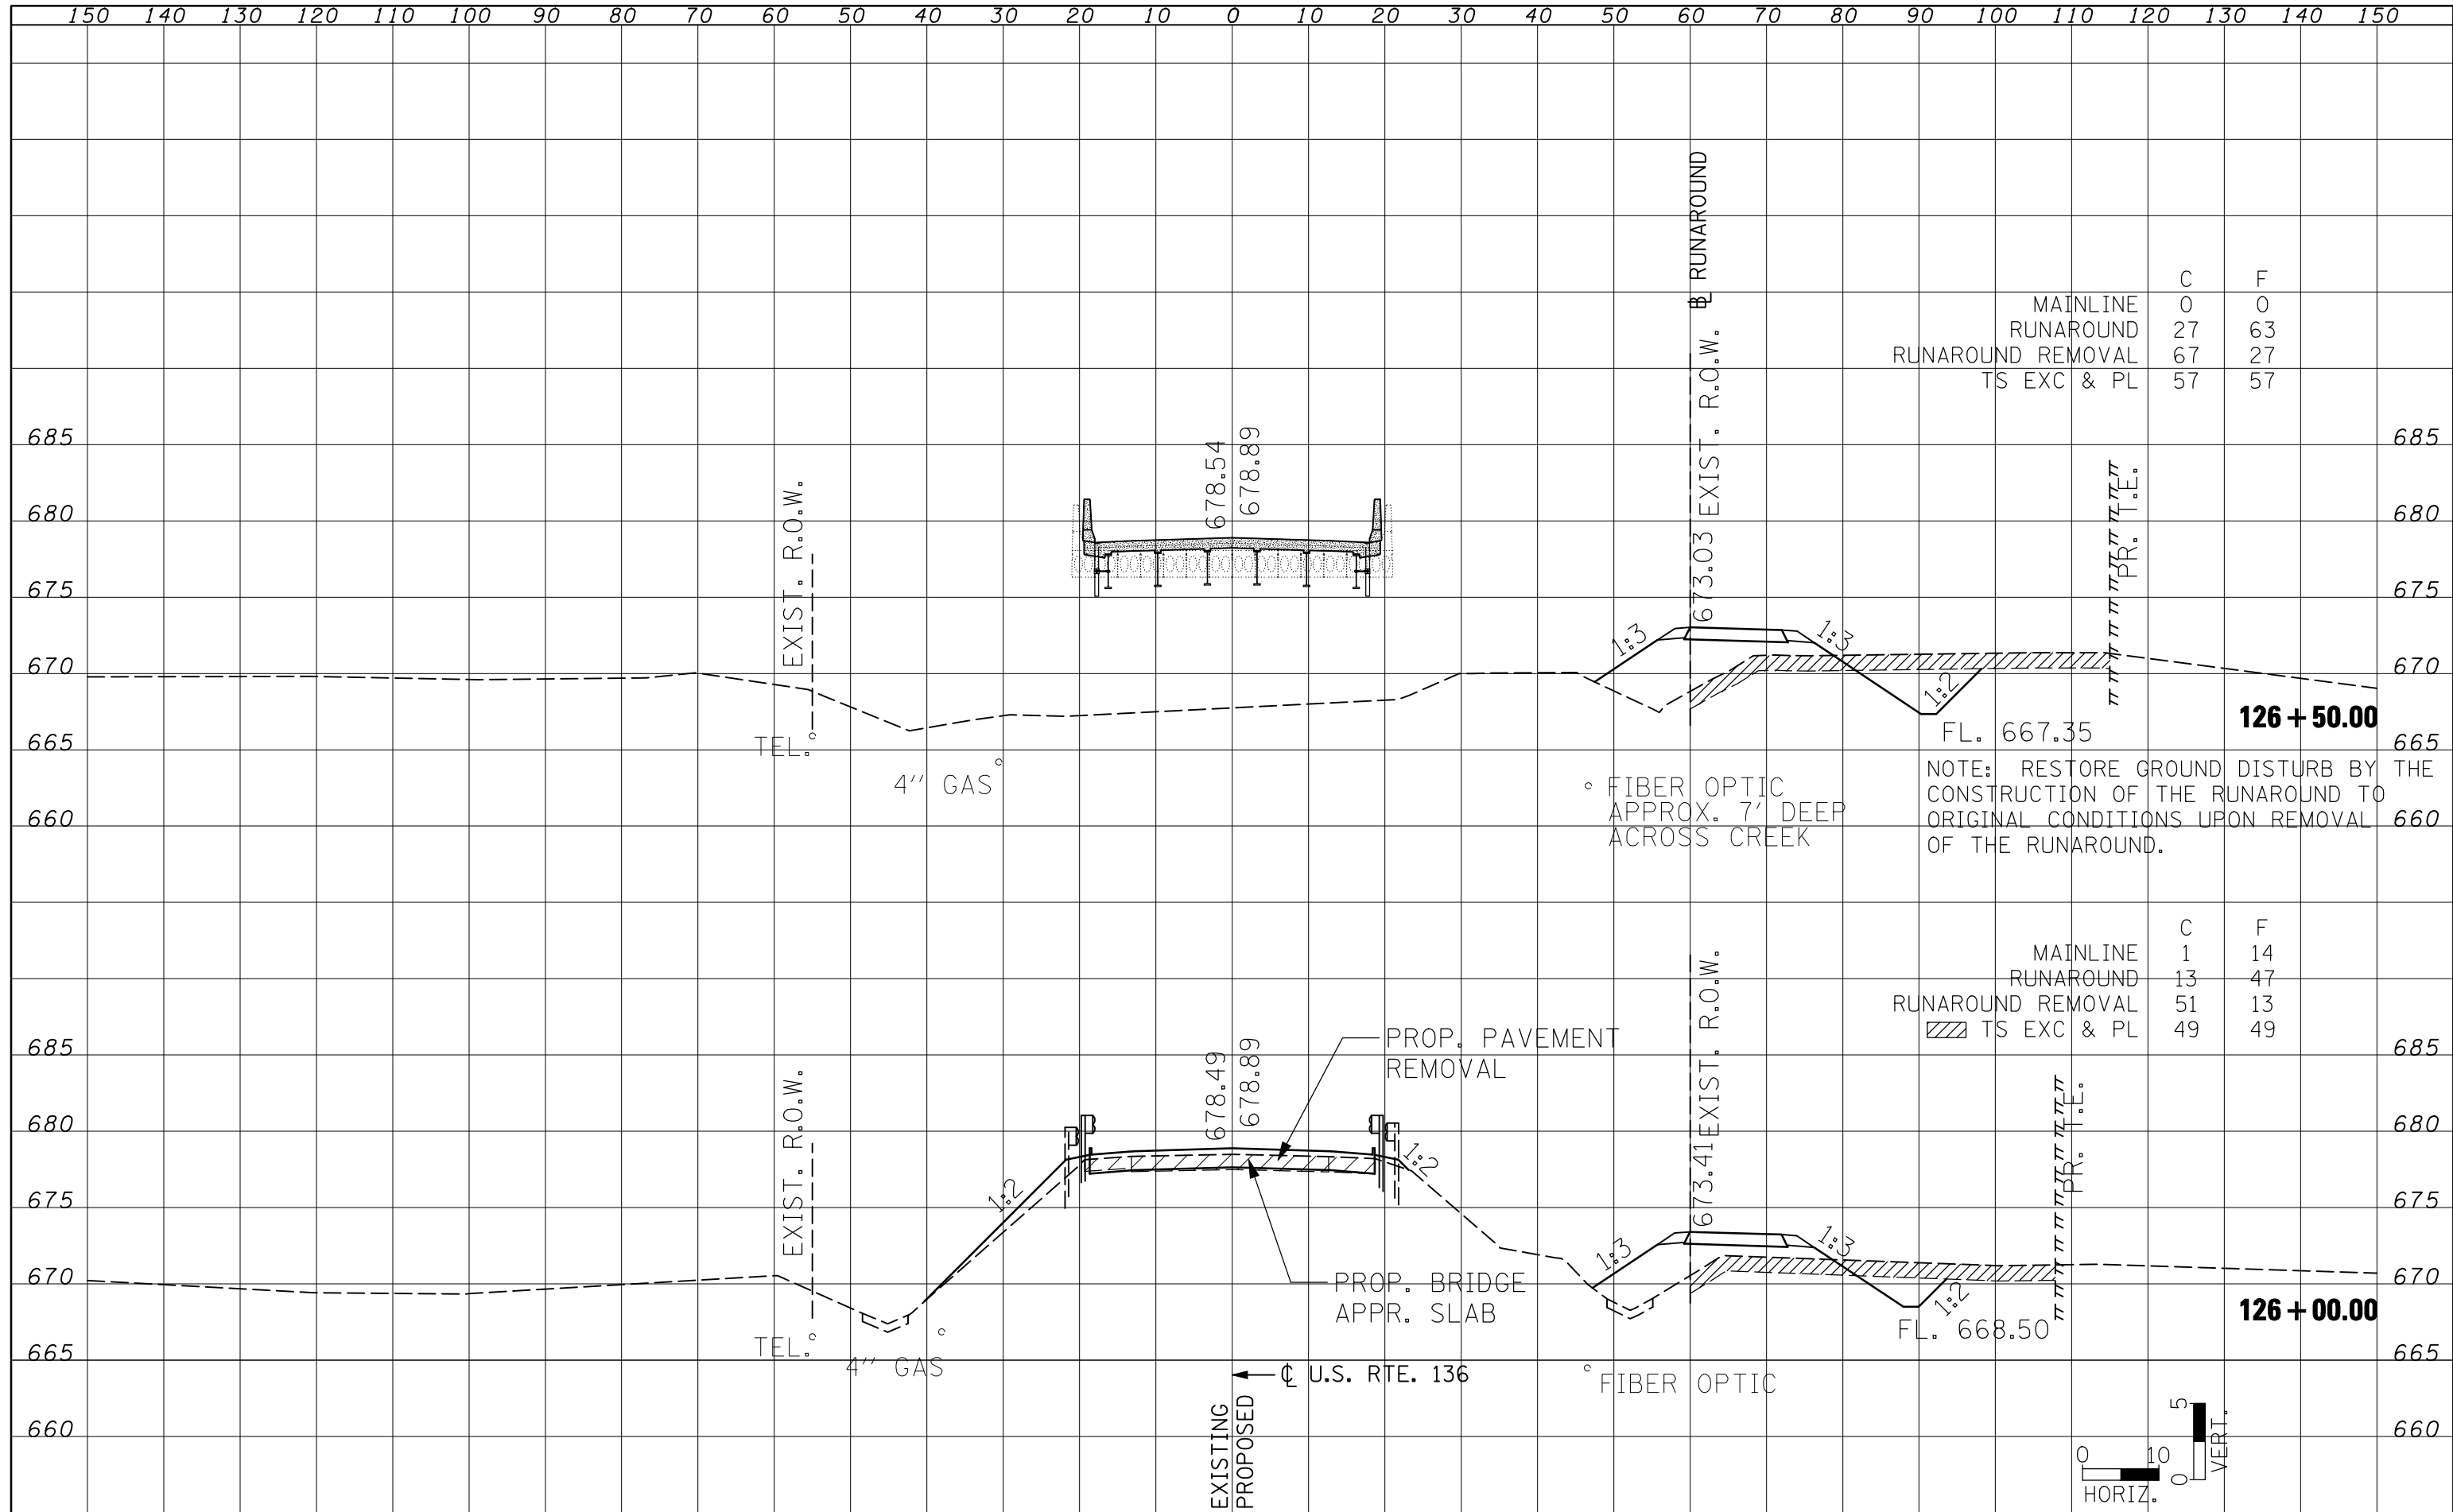

	C	F
MAINLINE	0	0
RUNAROUND	27	63
RUNAROUND REMOVAL	67	27
TS EXC & PL	57	57

	C	F
MAINLINE	1	14
RUNAROUND	13	47
RUNAROUND REMOVAL	51	13
TS EXC & PL	49	49

NOTE: RESTORE GROUND DISTURB BY THE CONSTRUCTION OF THE RUNAROUND TO ORIGINAL CONDITIONS UPON REMOVAL OF THE RUNAROUND.

