


DATE	
BY	
SURVEYED	
PLOTTED	
TEMPLATE	
AREAS CHECKED	
FINAL SURVEY NOTE BOOK NO.	

DATE	
BY	
SURVEYED	
PLOTTED	
TEMPLATE	
AREAS CHECKED	
ORIGINAL SURVEY NOTE BOOK NO.	

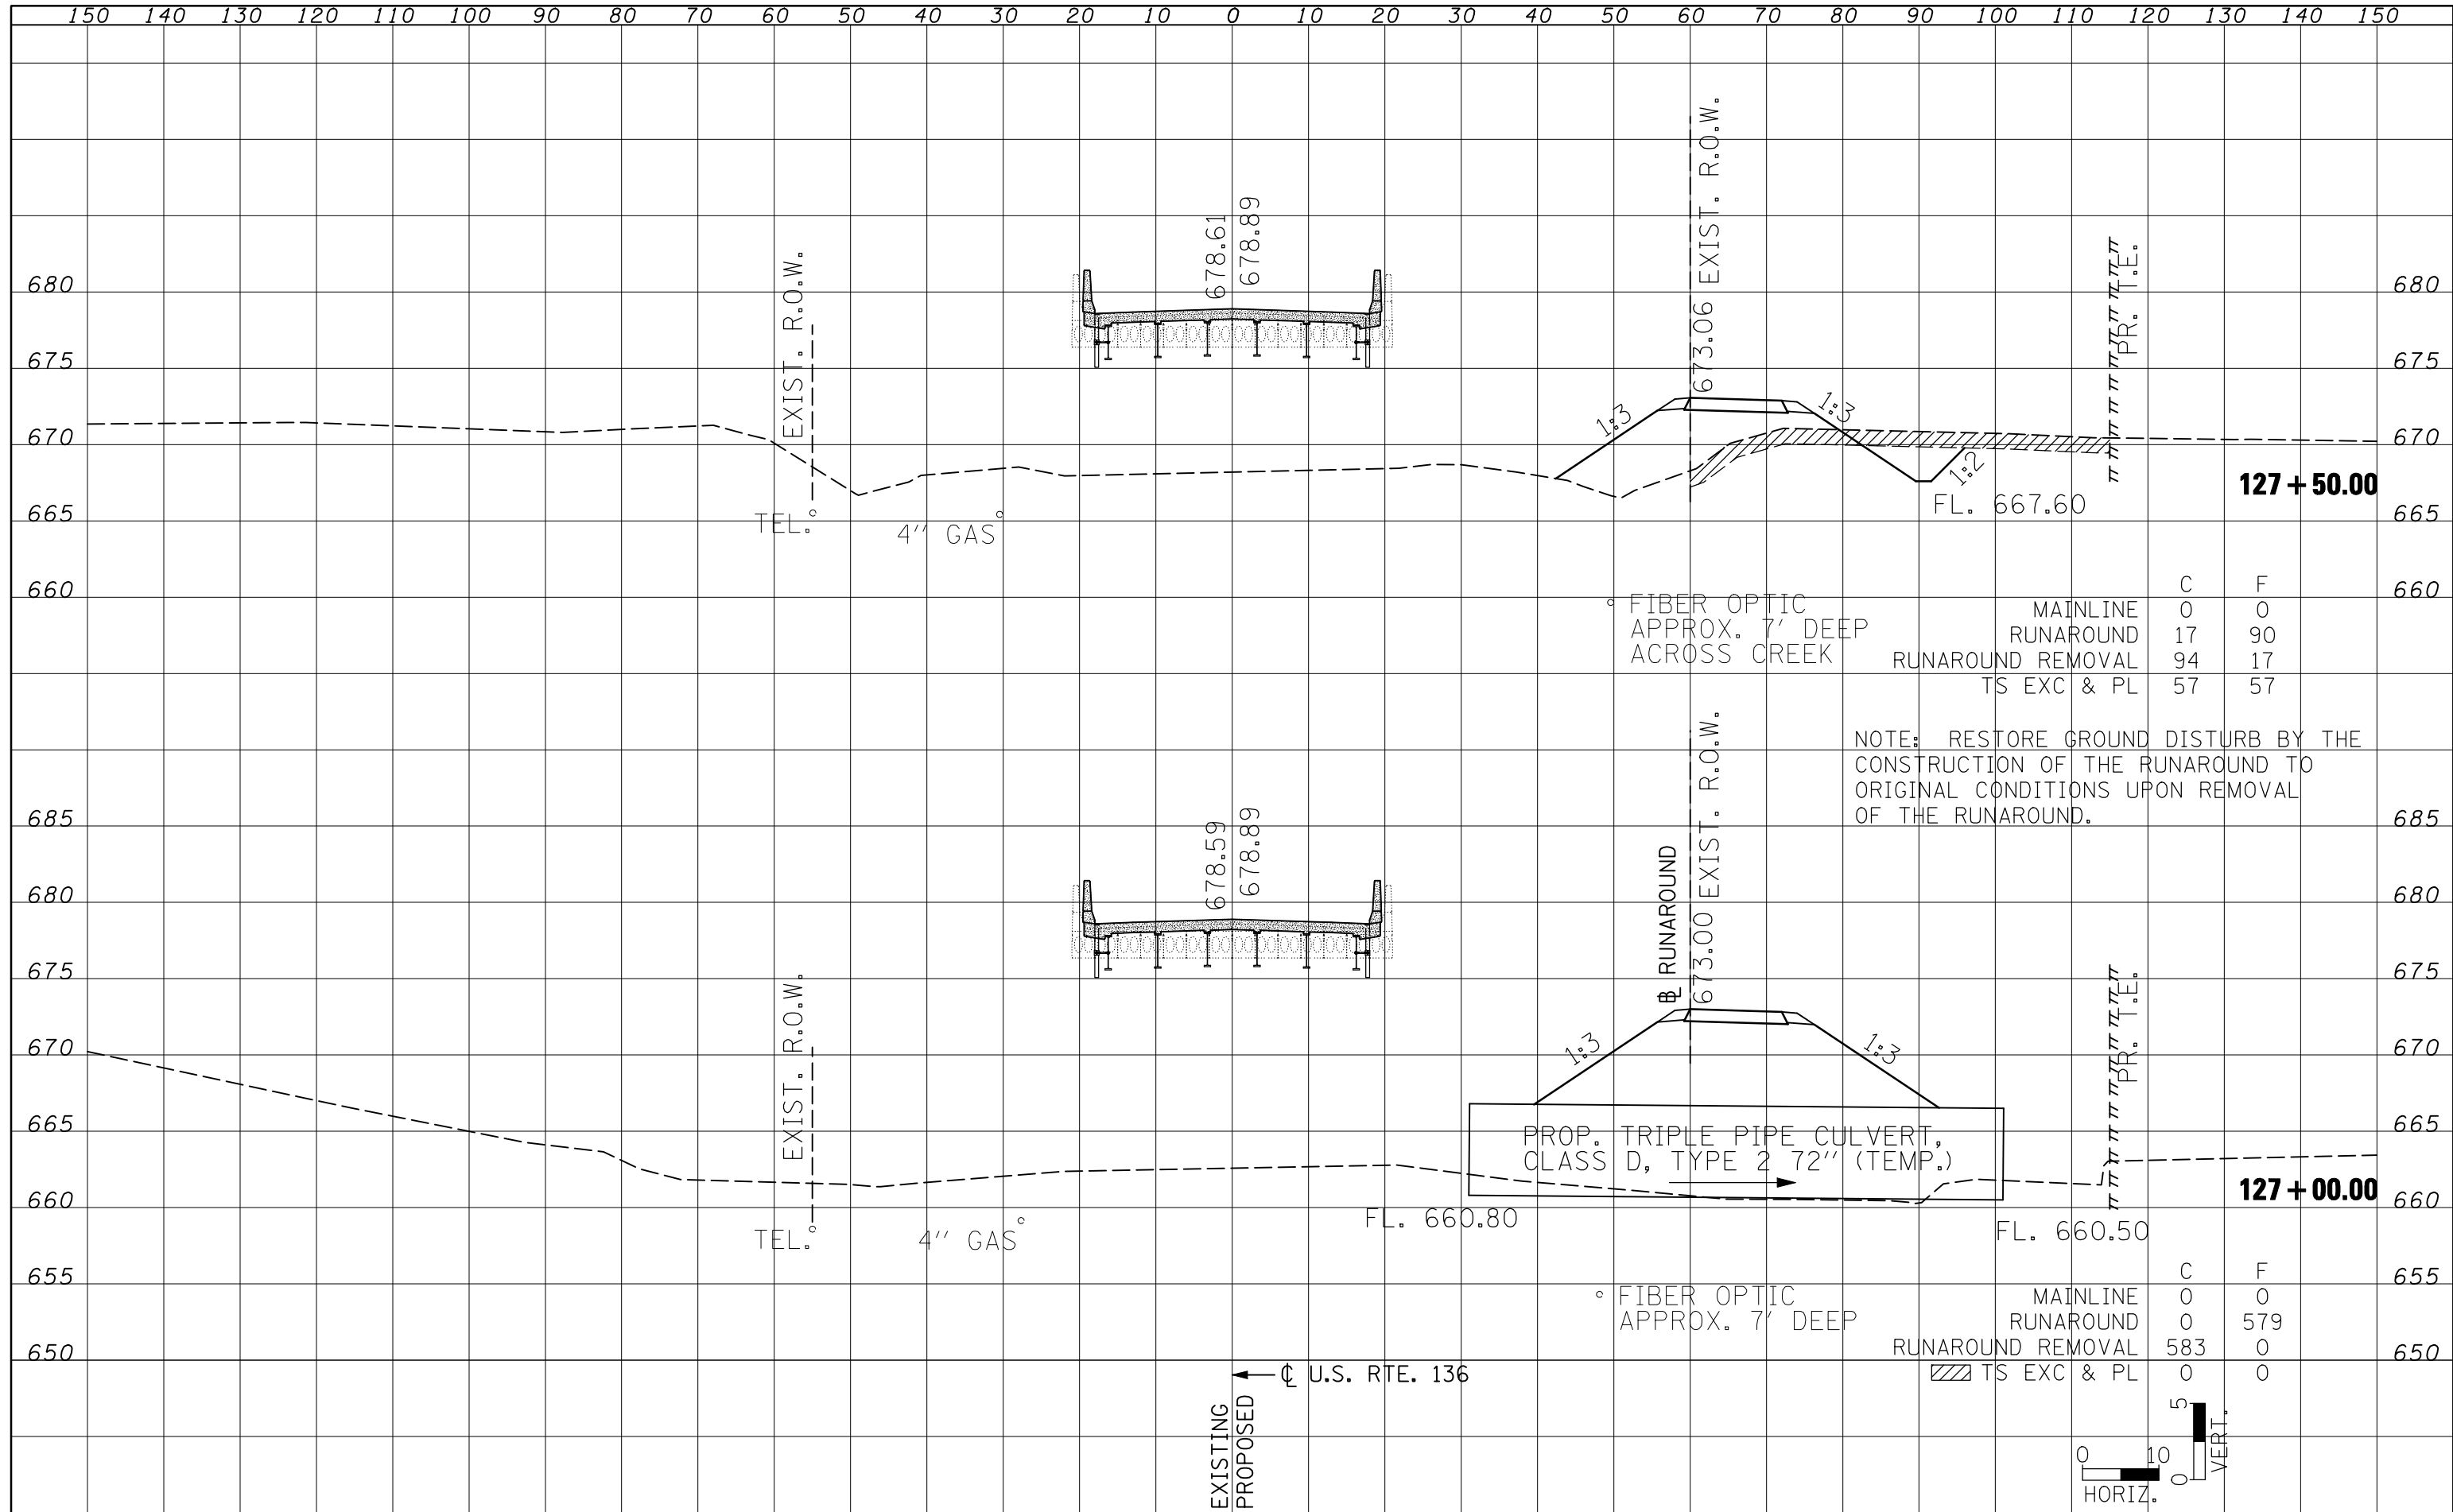

	C	F
MAINLINE	0	0
RUNAROUND	17	90
RUNAROUND REMOVAL	94	17
TS EXC & PL	57	57

NOTE: RESTORE GROUND DISTURB BY THE CONSTRUCTION OF THE RUNAROUND TO ORIGINAL CONDITIONS UPON REMOVAL OF THE RUNAROUND.

	C	F
MAINLINE	0	0
RUNAROUND	0	579
RUNAROUND REMOVAL	583	0
TS EXC & PL	0	0

