


DATE	
BY	
SURVEYED	
PLOTTED	
TEMPLATE	
AREAS CHECKED	
FINAL SURVEY NOTE BOOK NO.	

DATE	
BY	
ORIGINAL SURVEY	
NOTE BOOK NO.	
SURVEYED	
PLOTTED	
TEMPLATE	
AREAS CHECKED	

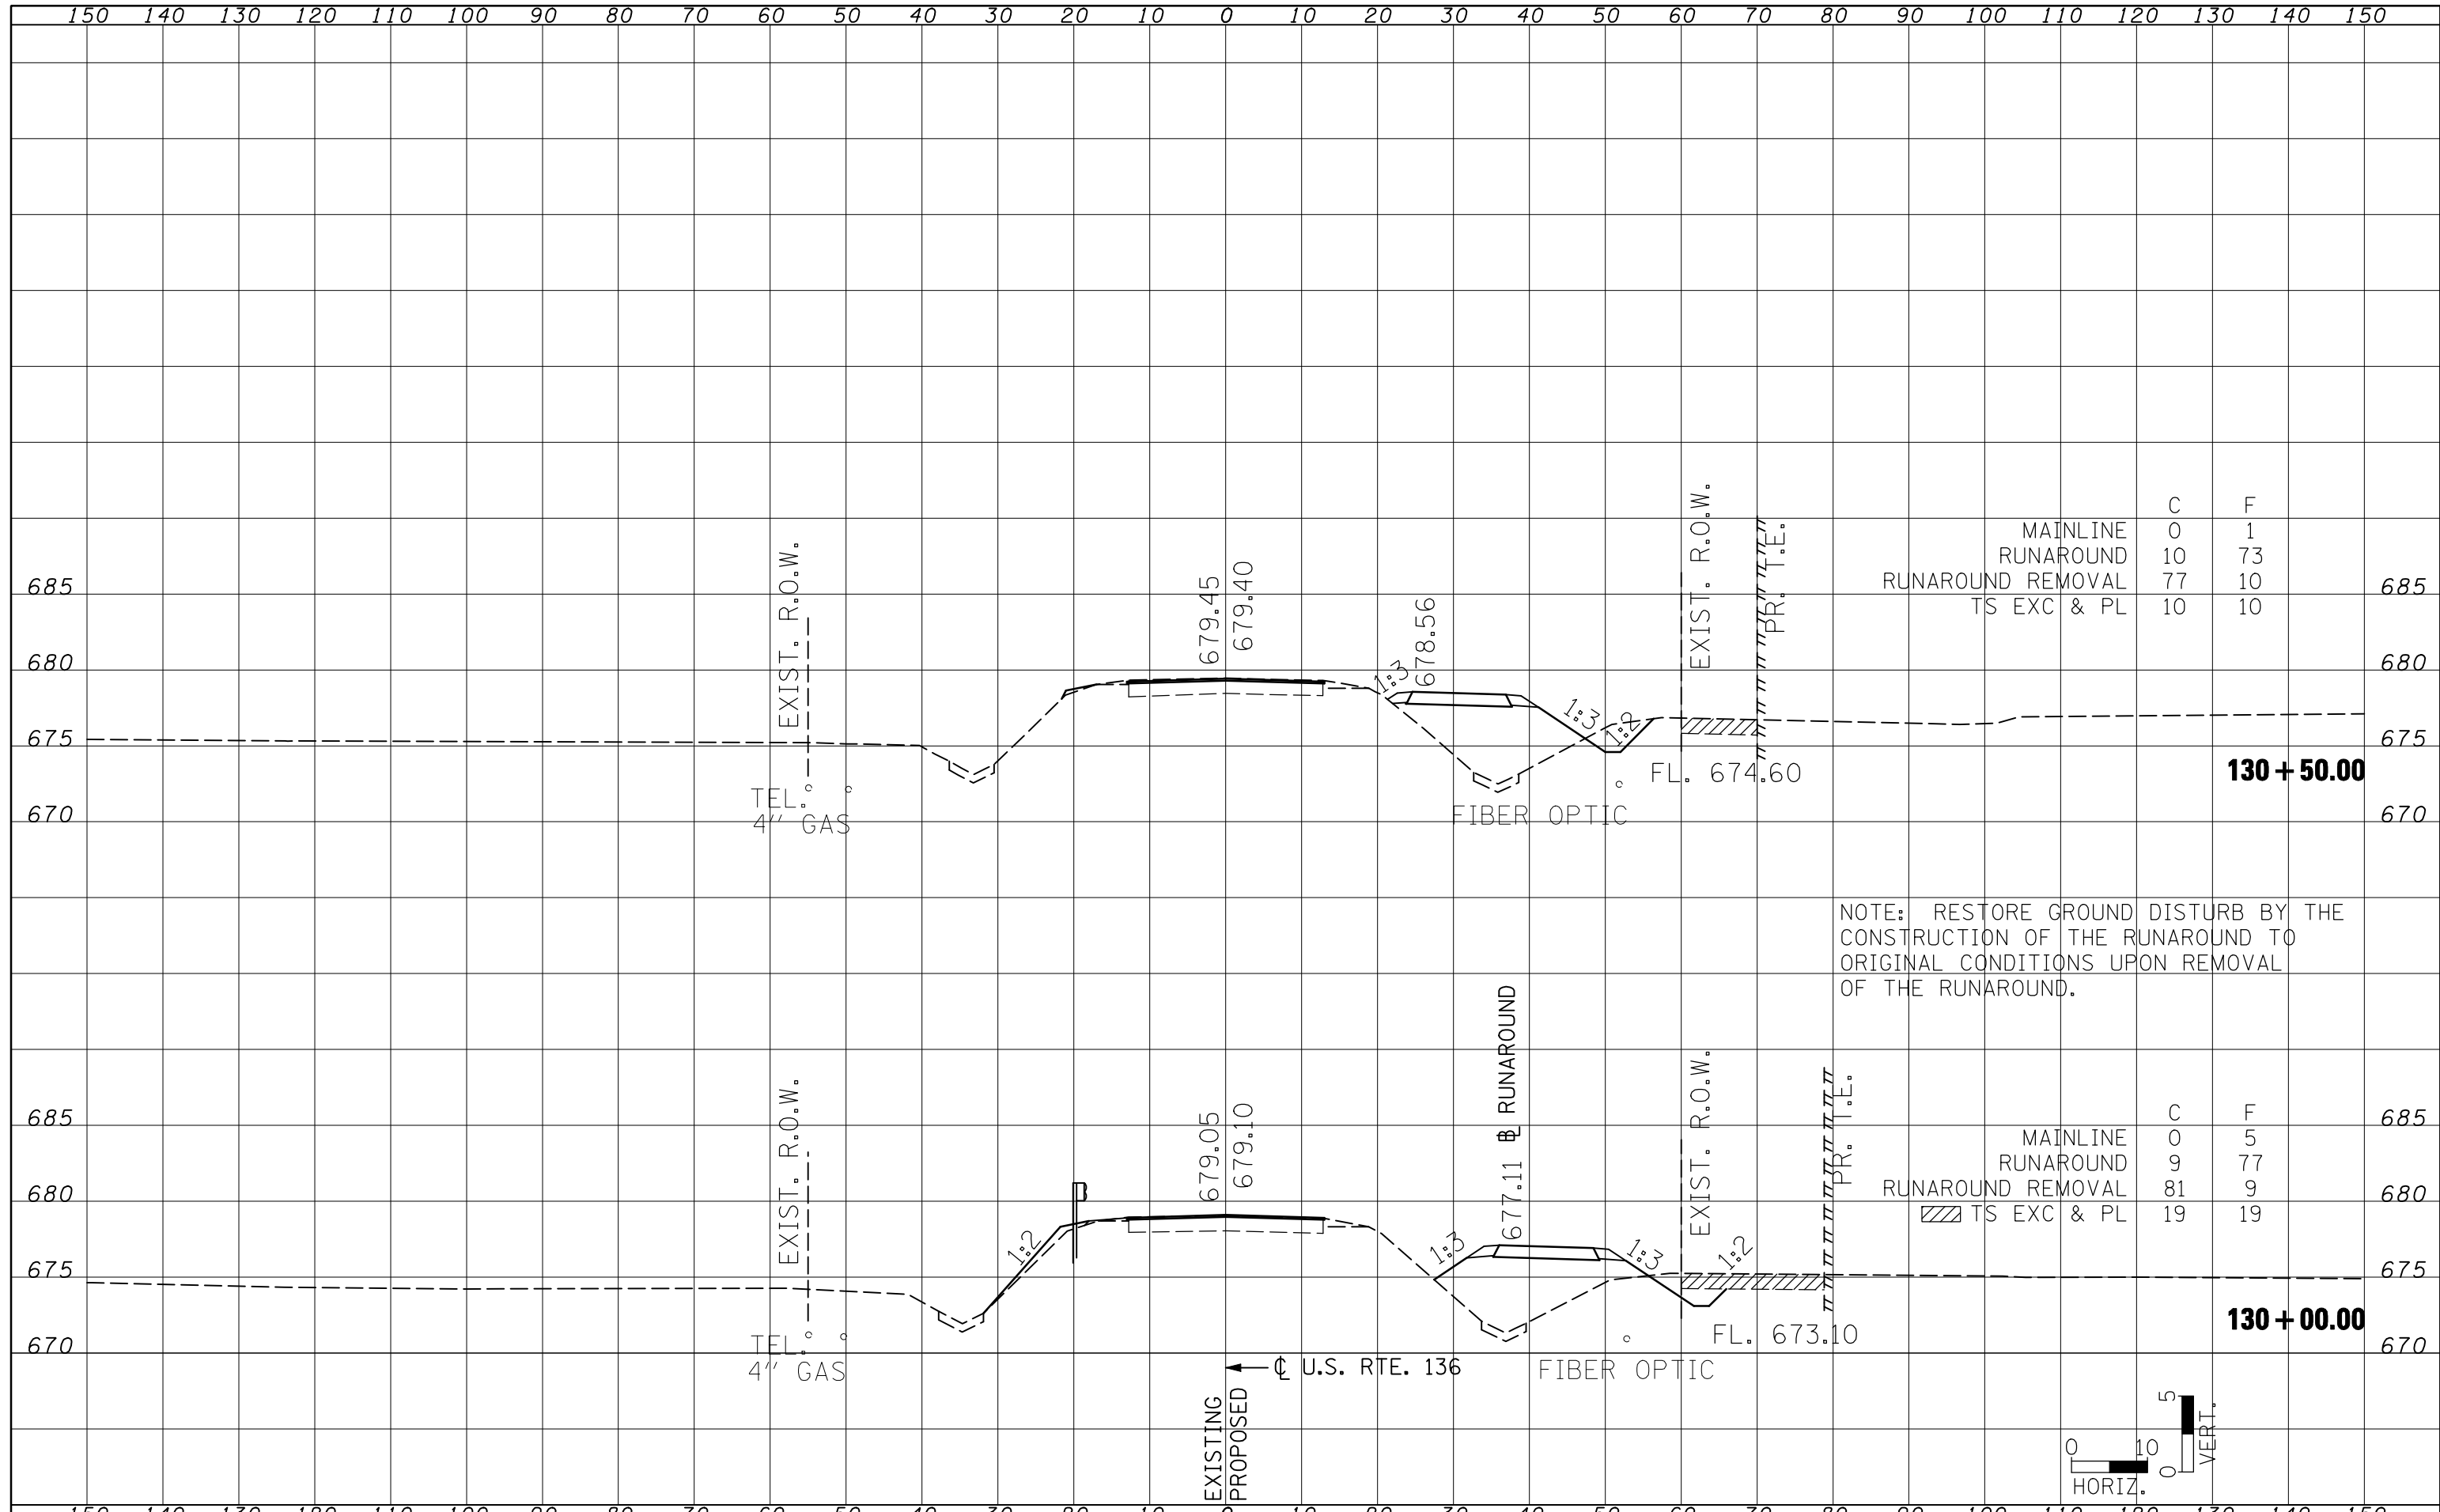

NOTE: RESTORE GROUND DISTURB BY THE CONSTRUCTION OF THE RUNAROUND TO ORIGINAL CONDITIONS UPON REMOVAL OF THE RUNAROUND.

	C	F	
MAINLINE	0	1	
RUNAROUND	10	73	
RUNAROUND REMOVAL	77	10	685
TS EXC & PL	10	10	

	C	F	
MAINLINE	0	5	685
RUNAROUND	9	77	
RUNAROUND REMOVAL	81	9	680
TS EXC & PL	19	19	

