


DATE	
BY	
SURVEYED	
PLOTTED	
TEMPLATE	
AREAS	
CHECKED	
FINAL SURVEY	
NOTE BOOK	
NO.	

DATE	
BY	
SURVEYED	
PLOTTED	
TEMPLATE	
AREAS	
CHECKED	
ORIGINAL SURVEY	
NOTE BOOK	
NO.	

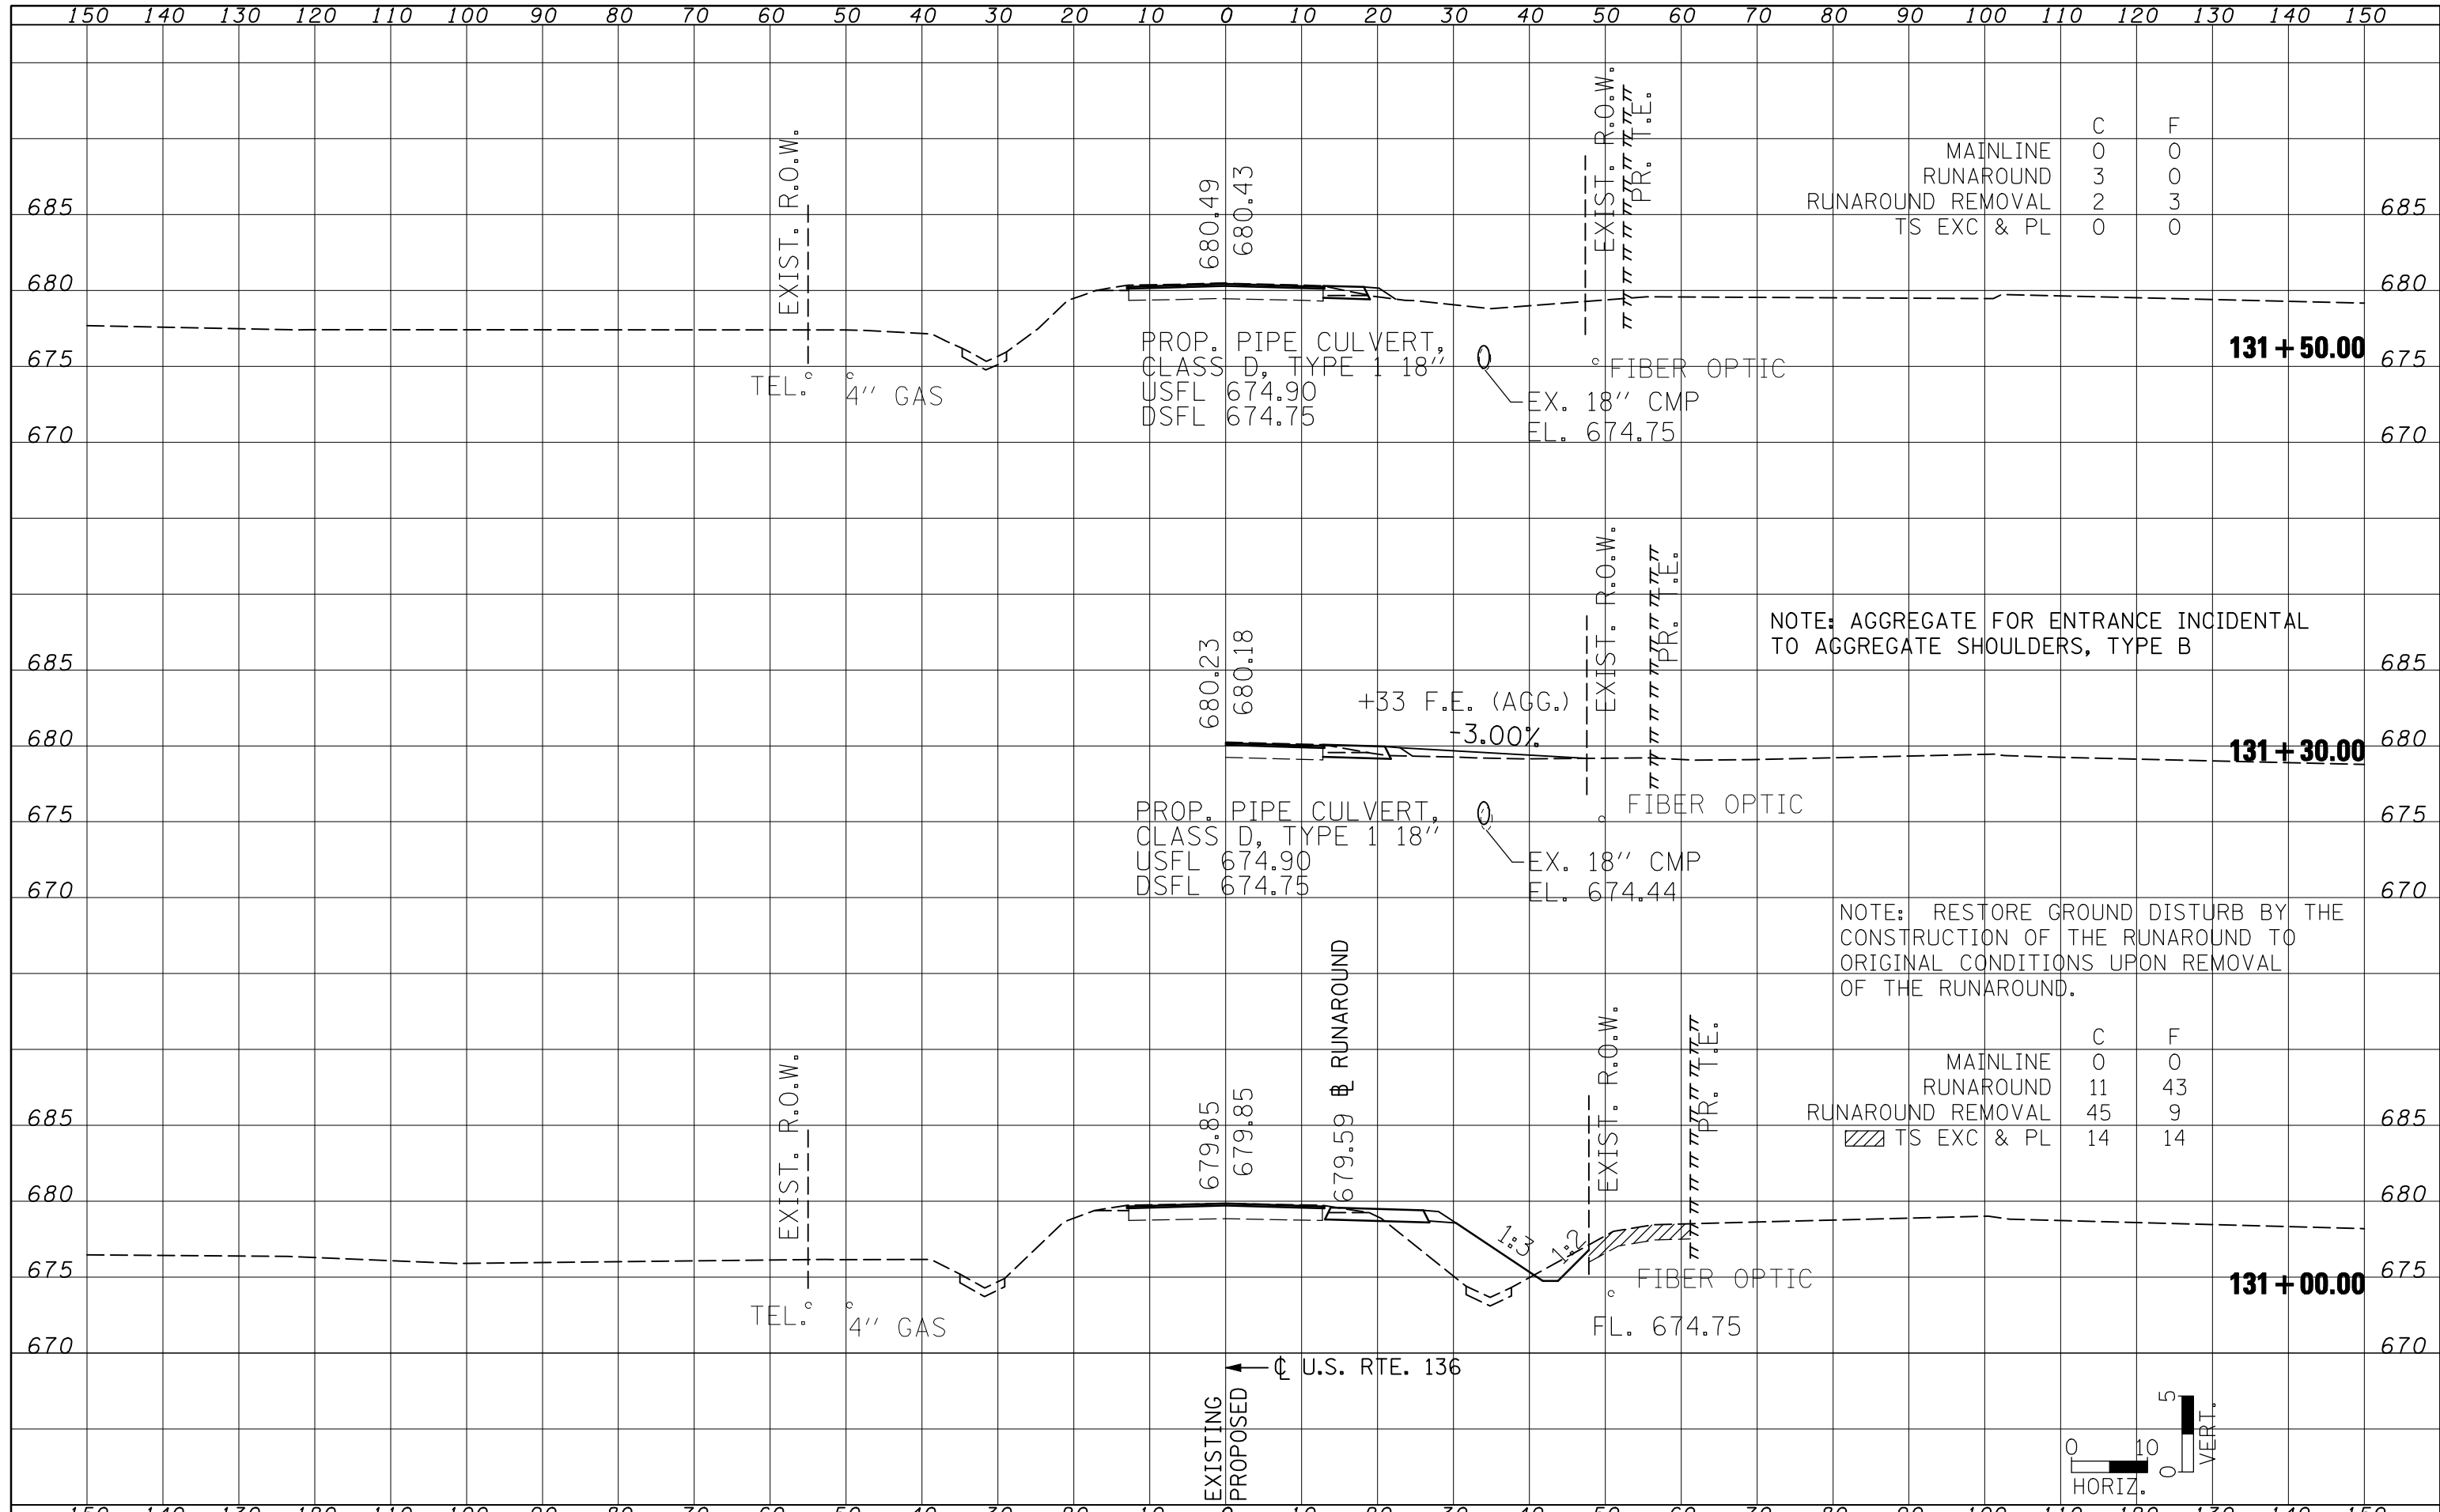

	C	F	
MAINLINE	0	0	
RUNAROUND	3	0	
RUNAROUND REMOVAL	2	3	
TS EXC & PL	0	0	685

	C	F	
MAINLINE	0	0	
RUNAROUND	11	43	
RUNAROUND REMOVAL	45	9	
TS EXC & PL	14	14	685

