


SHEET 52

STATE OF ILLINOIS  
DEPARTMENT OF TRANSPORTATION


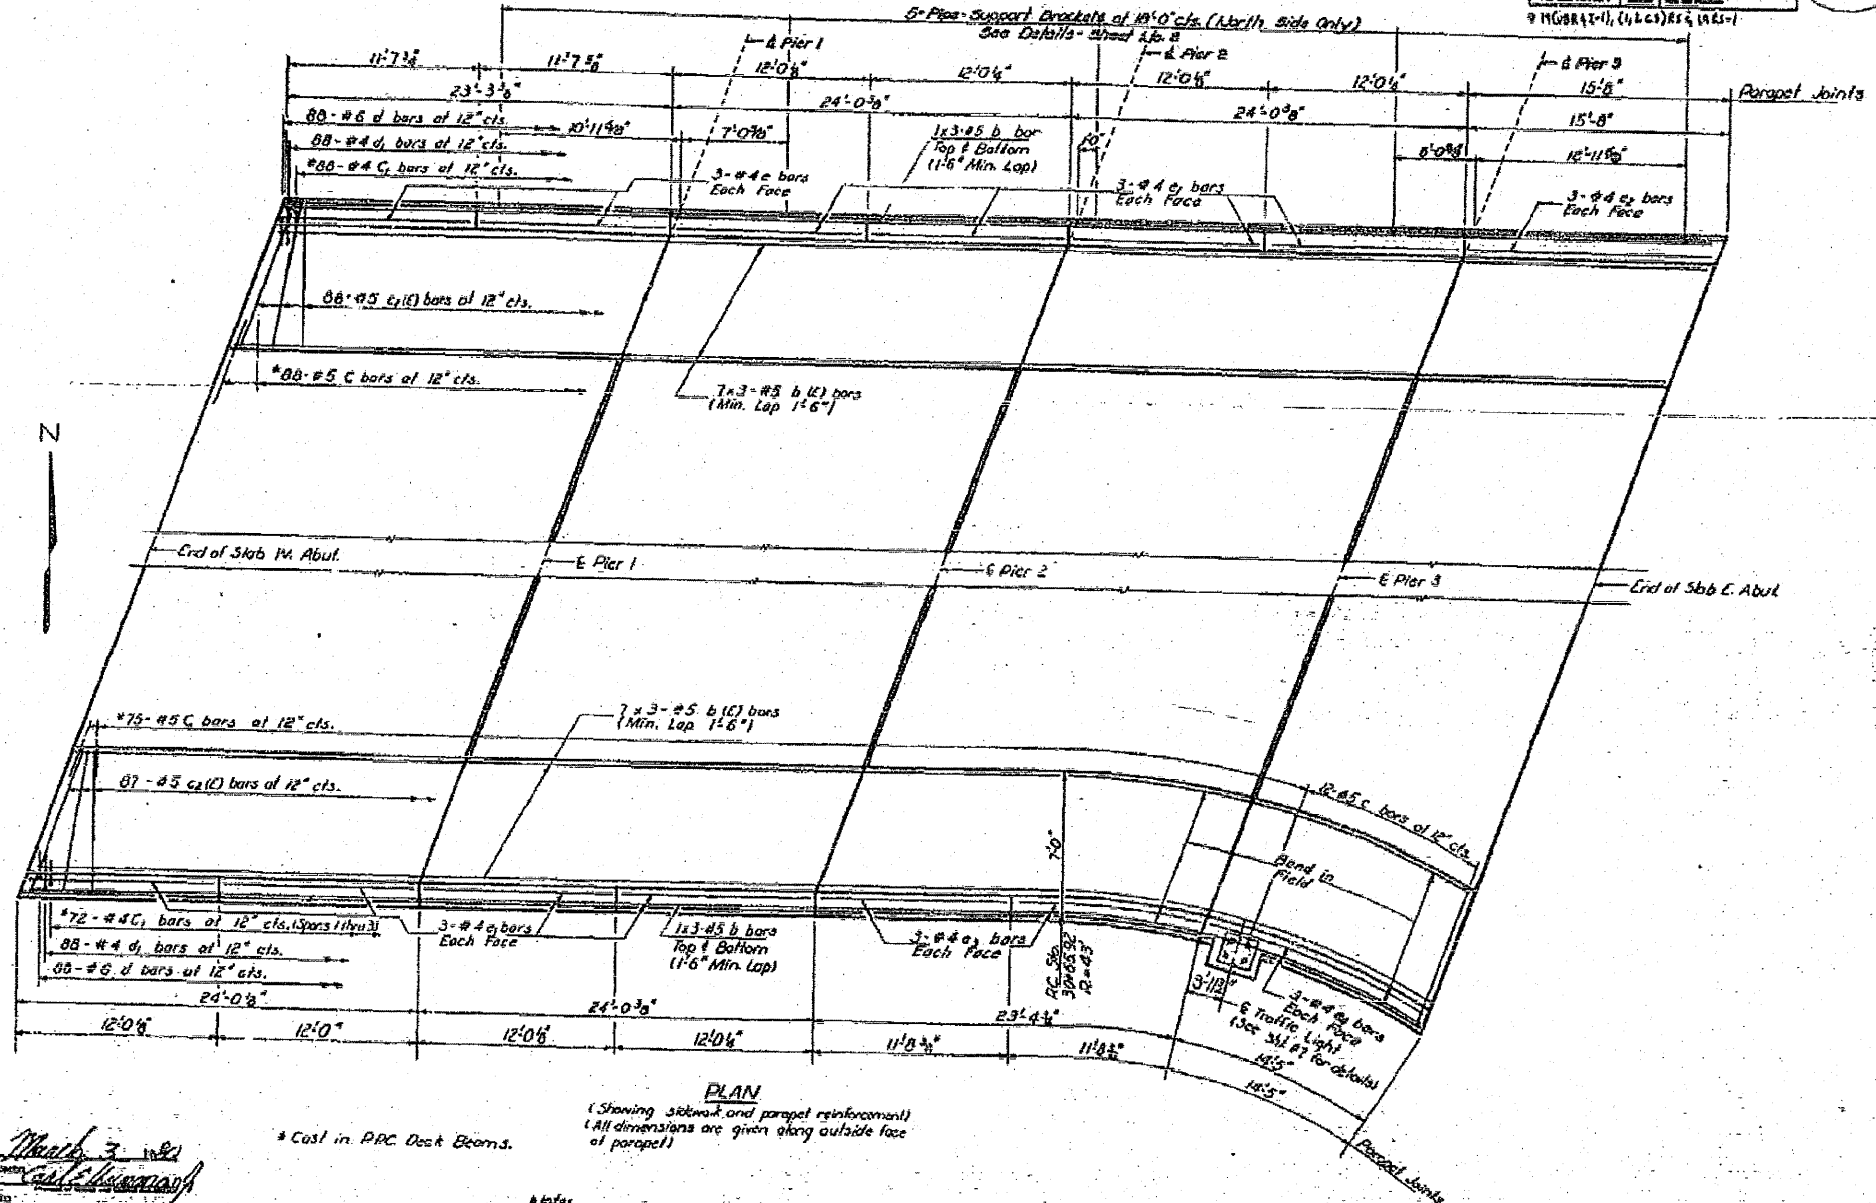

PLAN

(Showing sidewalk and parapet reinforcement)  
(All dimensions are given along outside face of parapet)

\* Cast in PRC Deck Beams.

Notes  
Work This Sheet With Sheets Nos. 5, 3, 4


Revised: 2-27-81 R.D.

SUPERSTRUCTURE  
RAP RISE SEC OVER  
COLES COUNTY  
STA 3016374