


STATE OF ILLINOIS
DEPARTMENT OF TRANSPORTATION


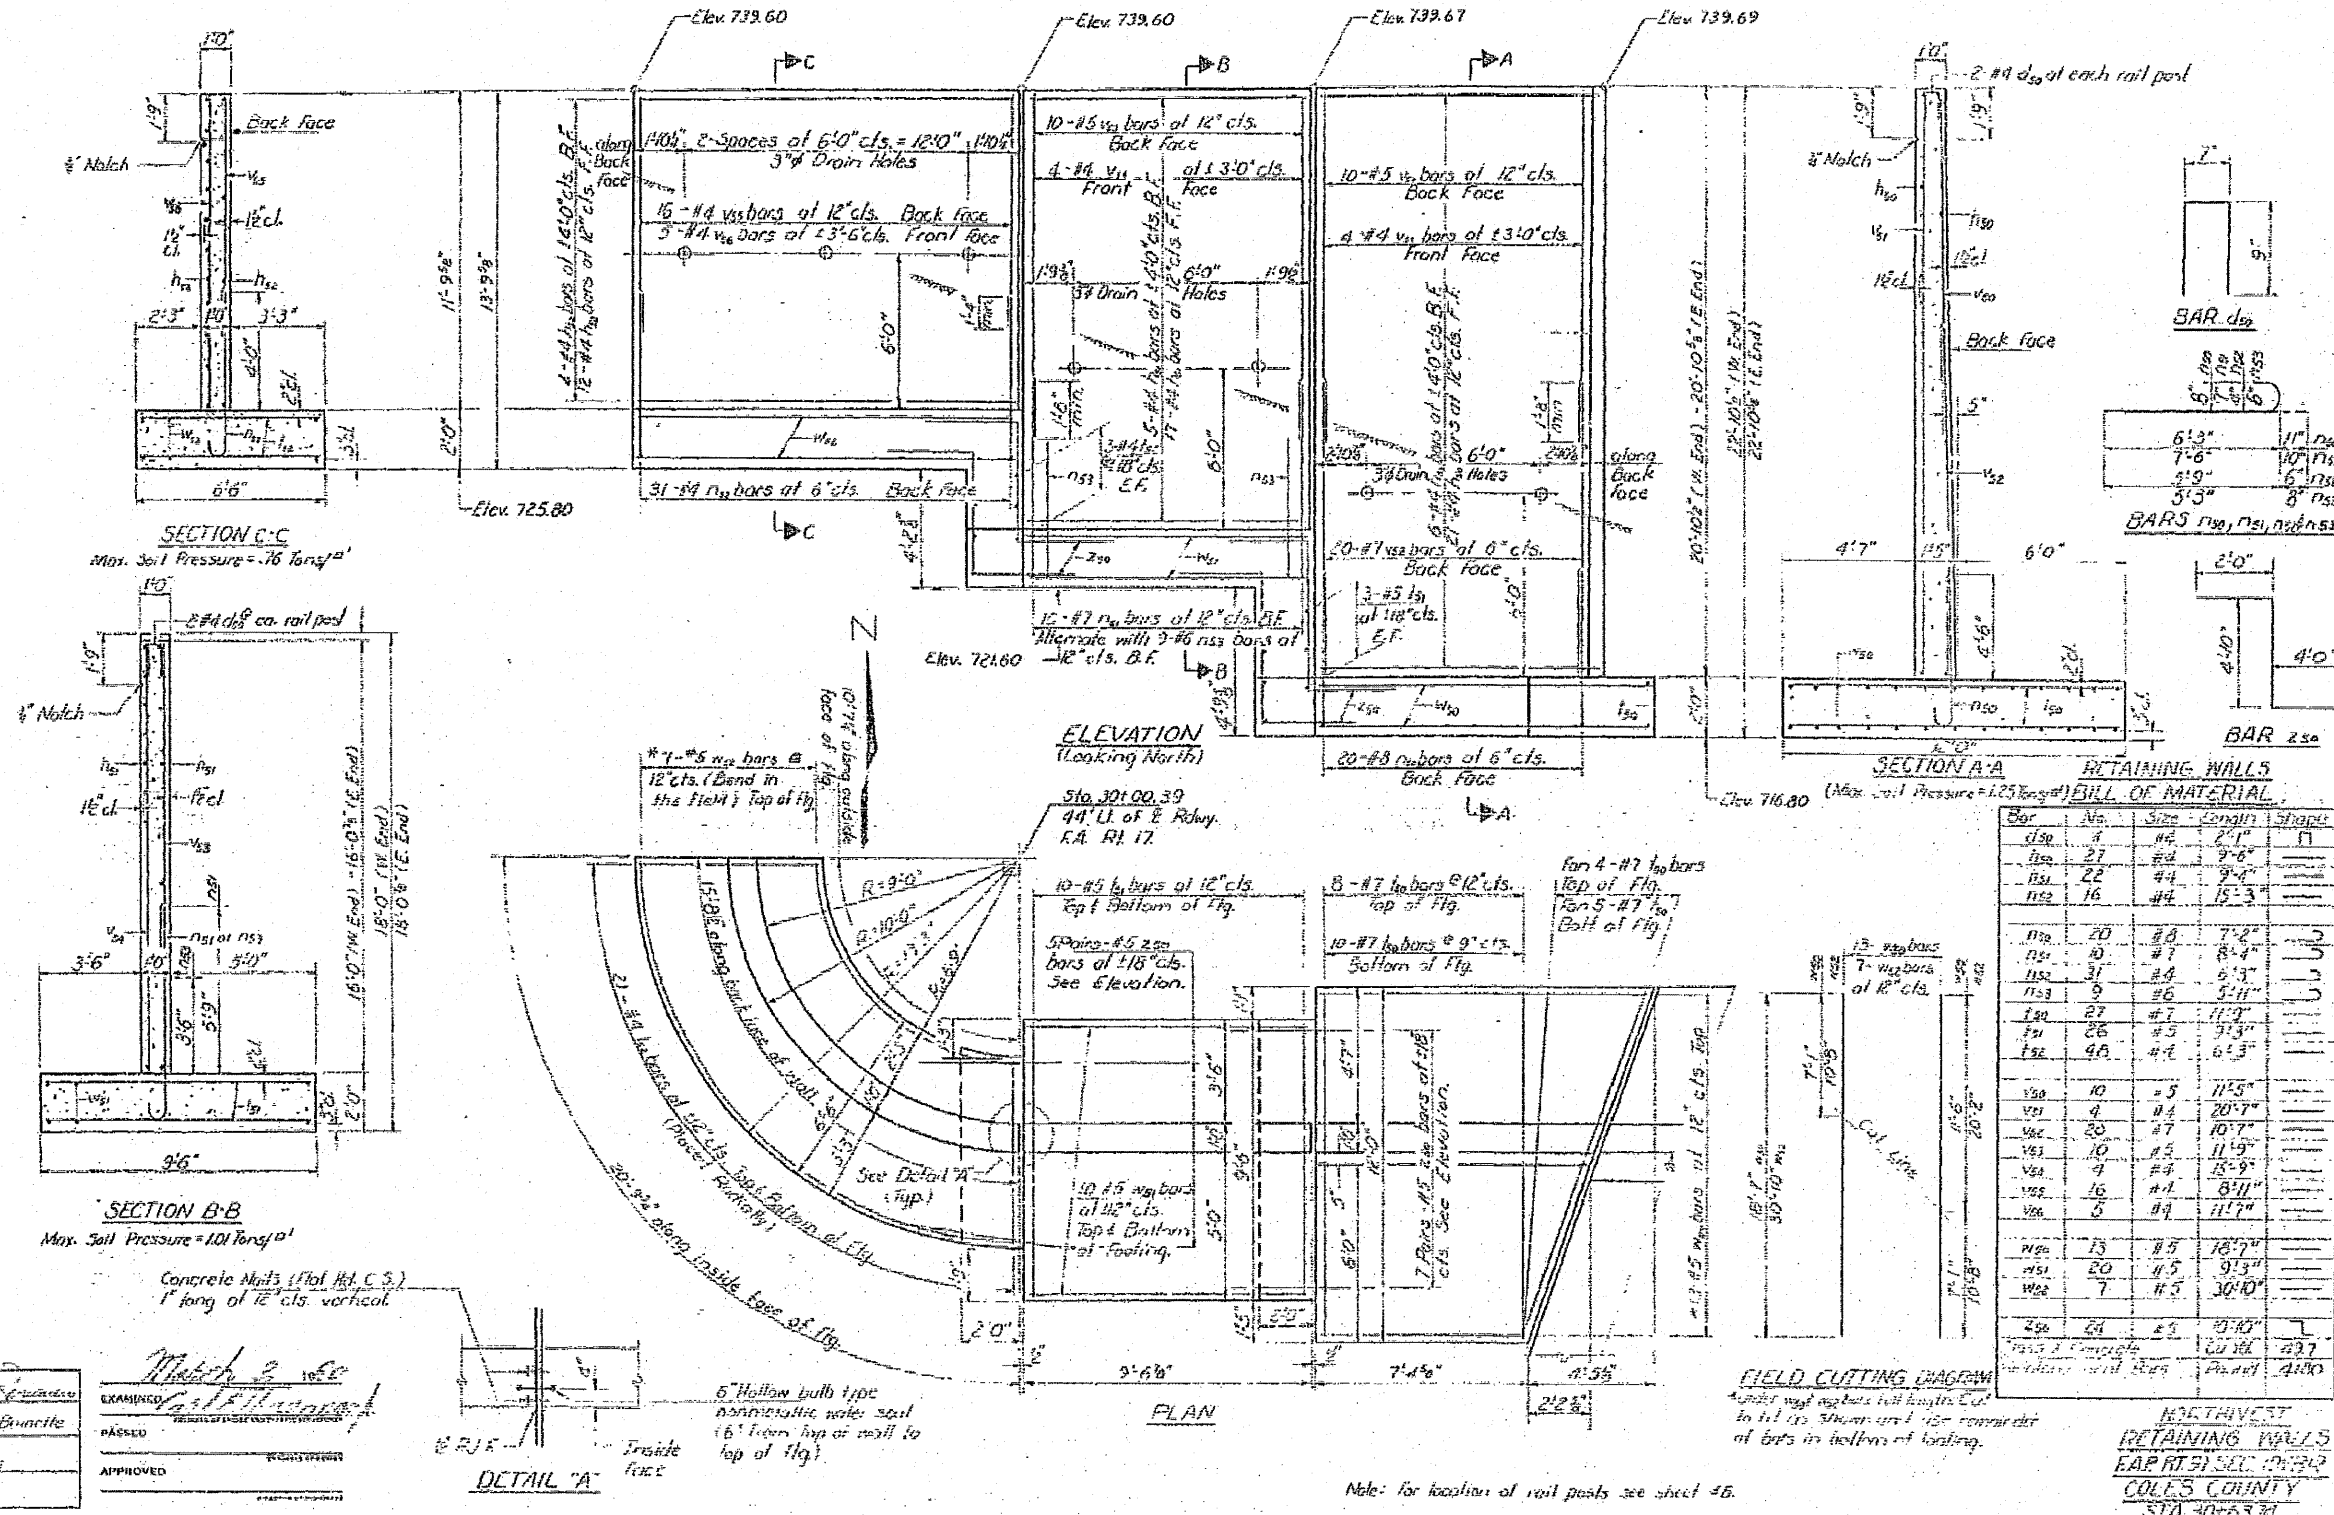

DESIGNED: *[Signature]*
CHECKED: Richard Conville
DRAWN: R. Daly
CHECKED: R.B.

EXAMINED: *[Signature]*
PASSED: *[Signature]*
APPROVED: *[Signature]*