



## WESTBOUND WORK SCHEDULE

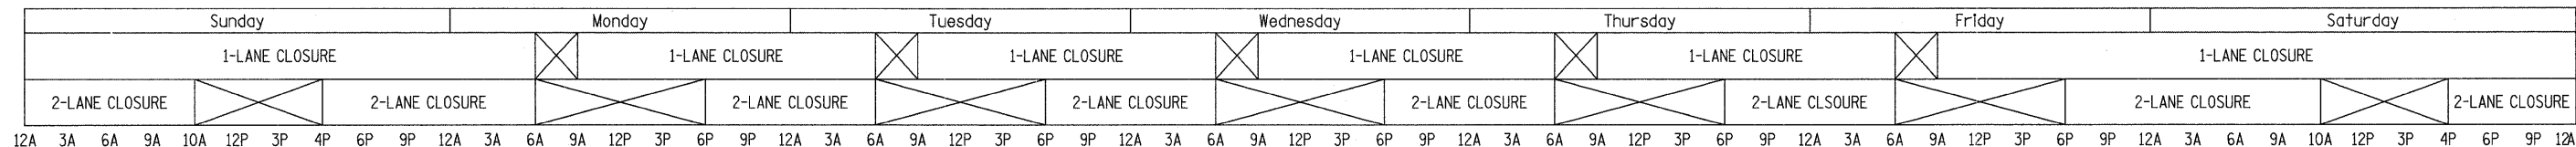

## EASTBOUND WORK SCHEDULE

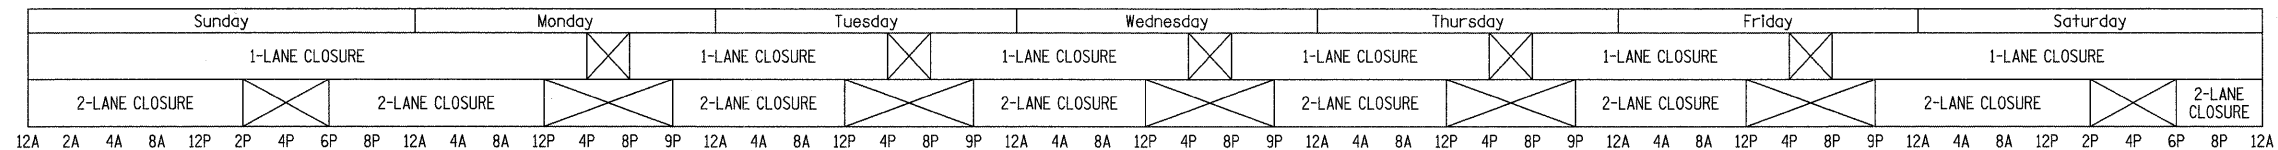

IT IS THE CONTRACTOR'S OPTION TO USE THE MATERIAL TRANSFER DEVICE (MTD). THE PAY ITEM FOR THE MTD WILL NOT BE INCLUDED IN THIS CONTRACT. THE QUANTITY IN THE SCHEDULES ARE "FOR INFORMATION ONLY".

ALL MILLED AREAS SHALL BE RESURFACED WITH THE APPROPRIATE LEVEL BINDER OF BINDER COURSE PRIOR TO OPENING LANES TO TRAFFIC.

MOTORIST AID CALL BOX REMOVAL			
EASTBOUND		WESTBOUND	
MILE POST	EACH	MILE POST	EACH
9.56	1	9.63	1
11.66	1	10.23	1
12.26	1	10.61	1
		11.35	1
		11.61	1
Sub-Totals	3		5
Total		8	

Rev. 12-21-09