

Edward E. DeLong III.
3410-32nd St. Ct.



Carl Leslie Anderson
3309-30th St.
B.A. 3419-30th St.
Rock Island, IL 61021

John/Linda Madsen
3407-30th St.

Les/Ruth Anderson
3419-30th St.

Chris J. Lena
3425-30th St.

SCALE: 1"=20'

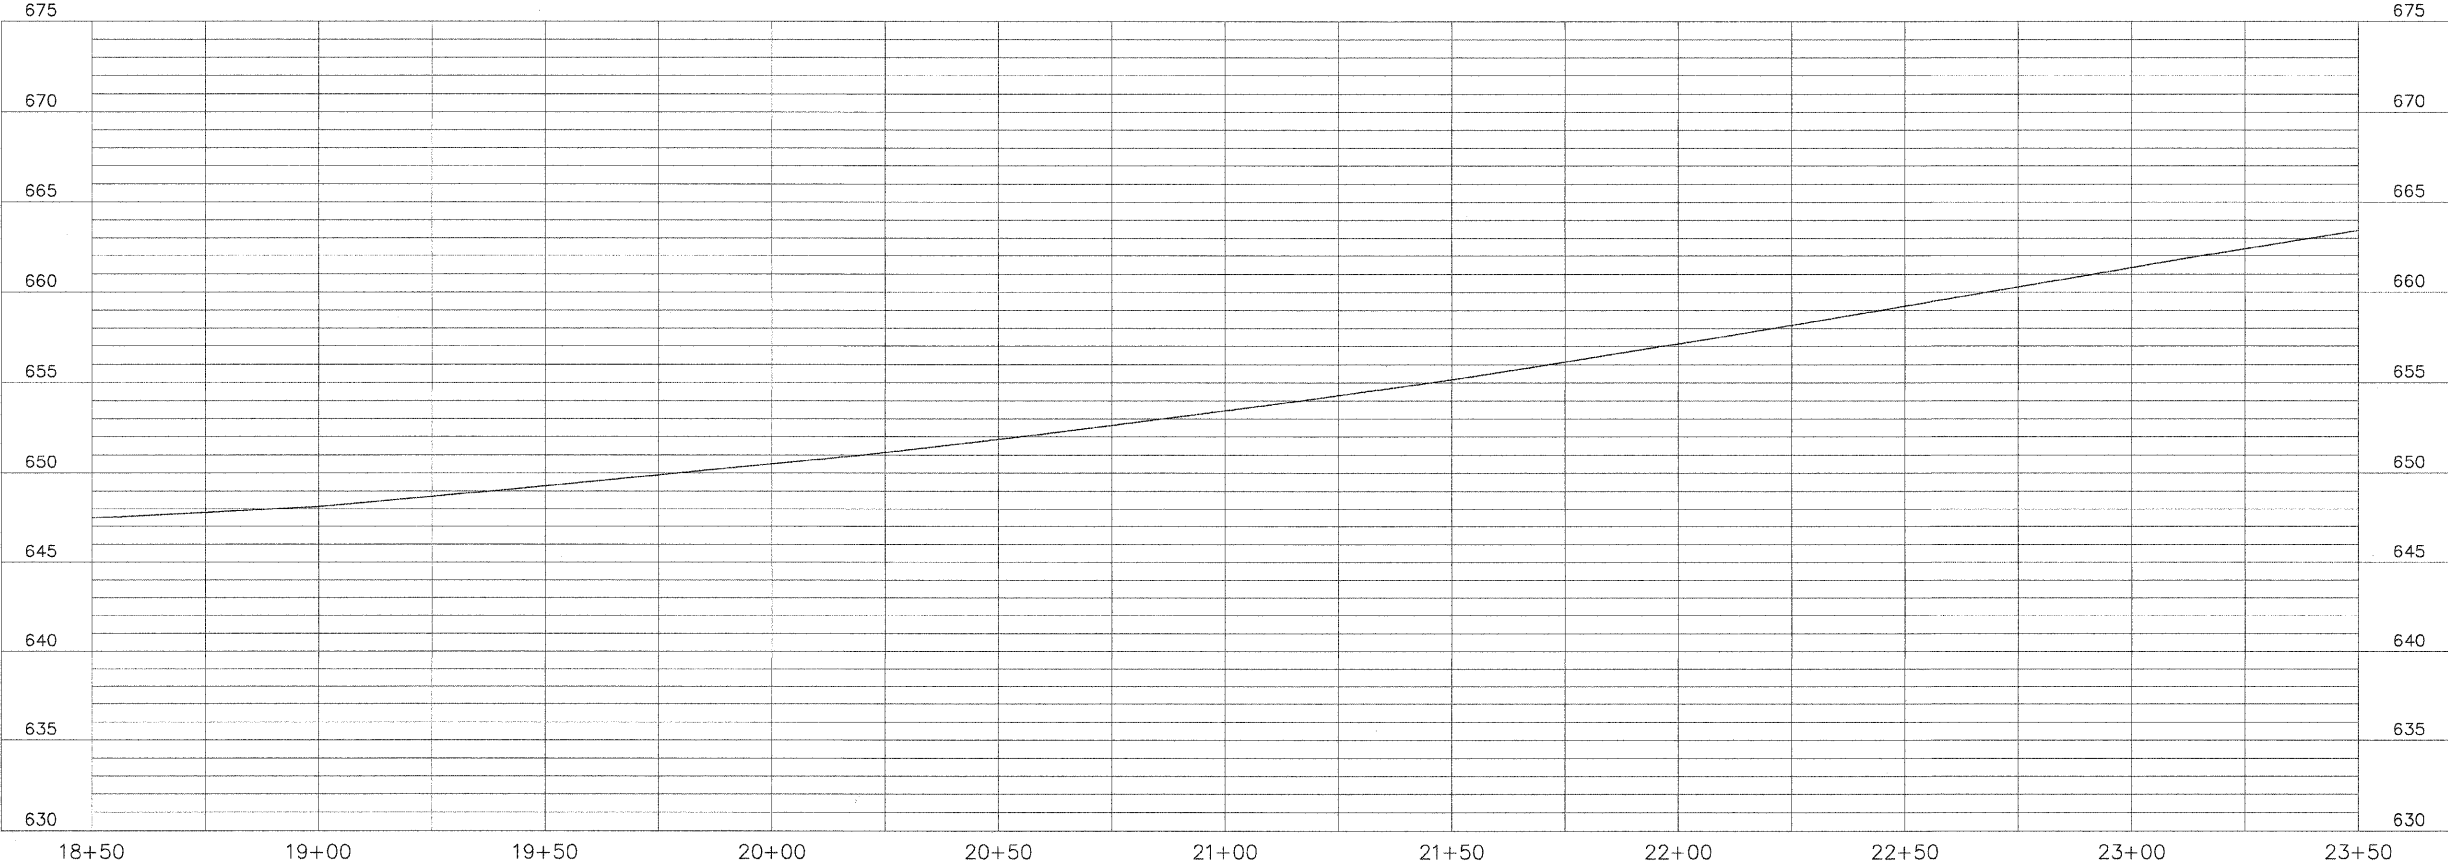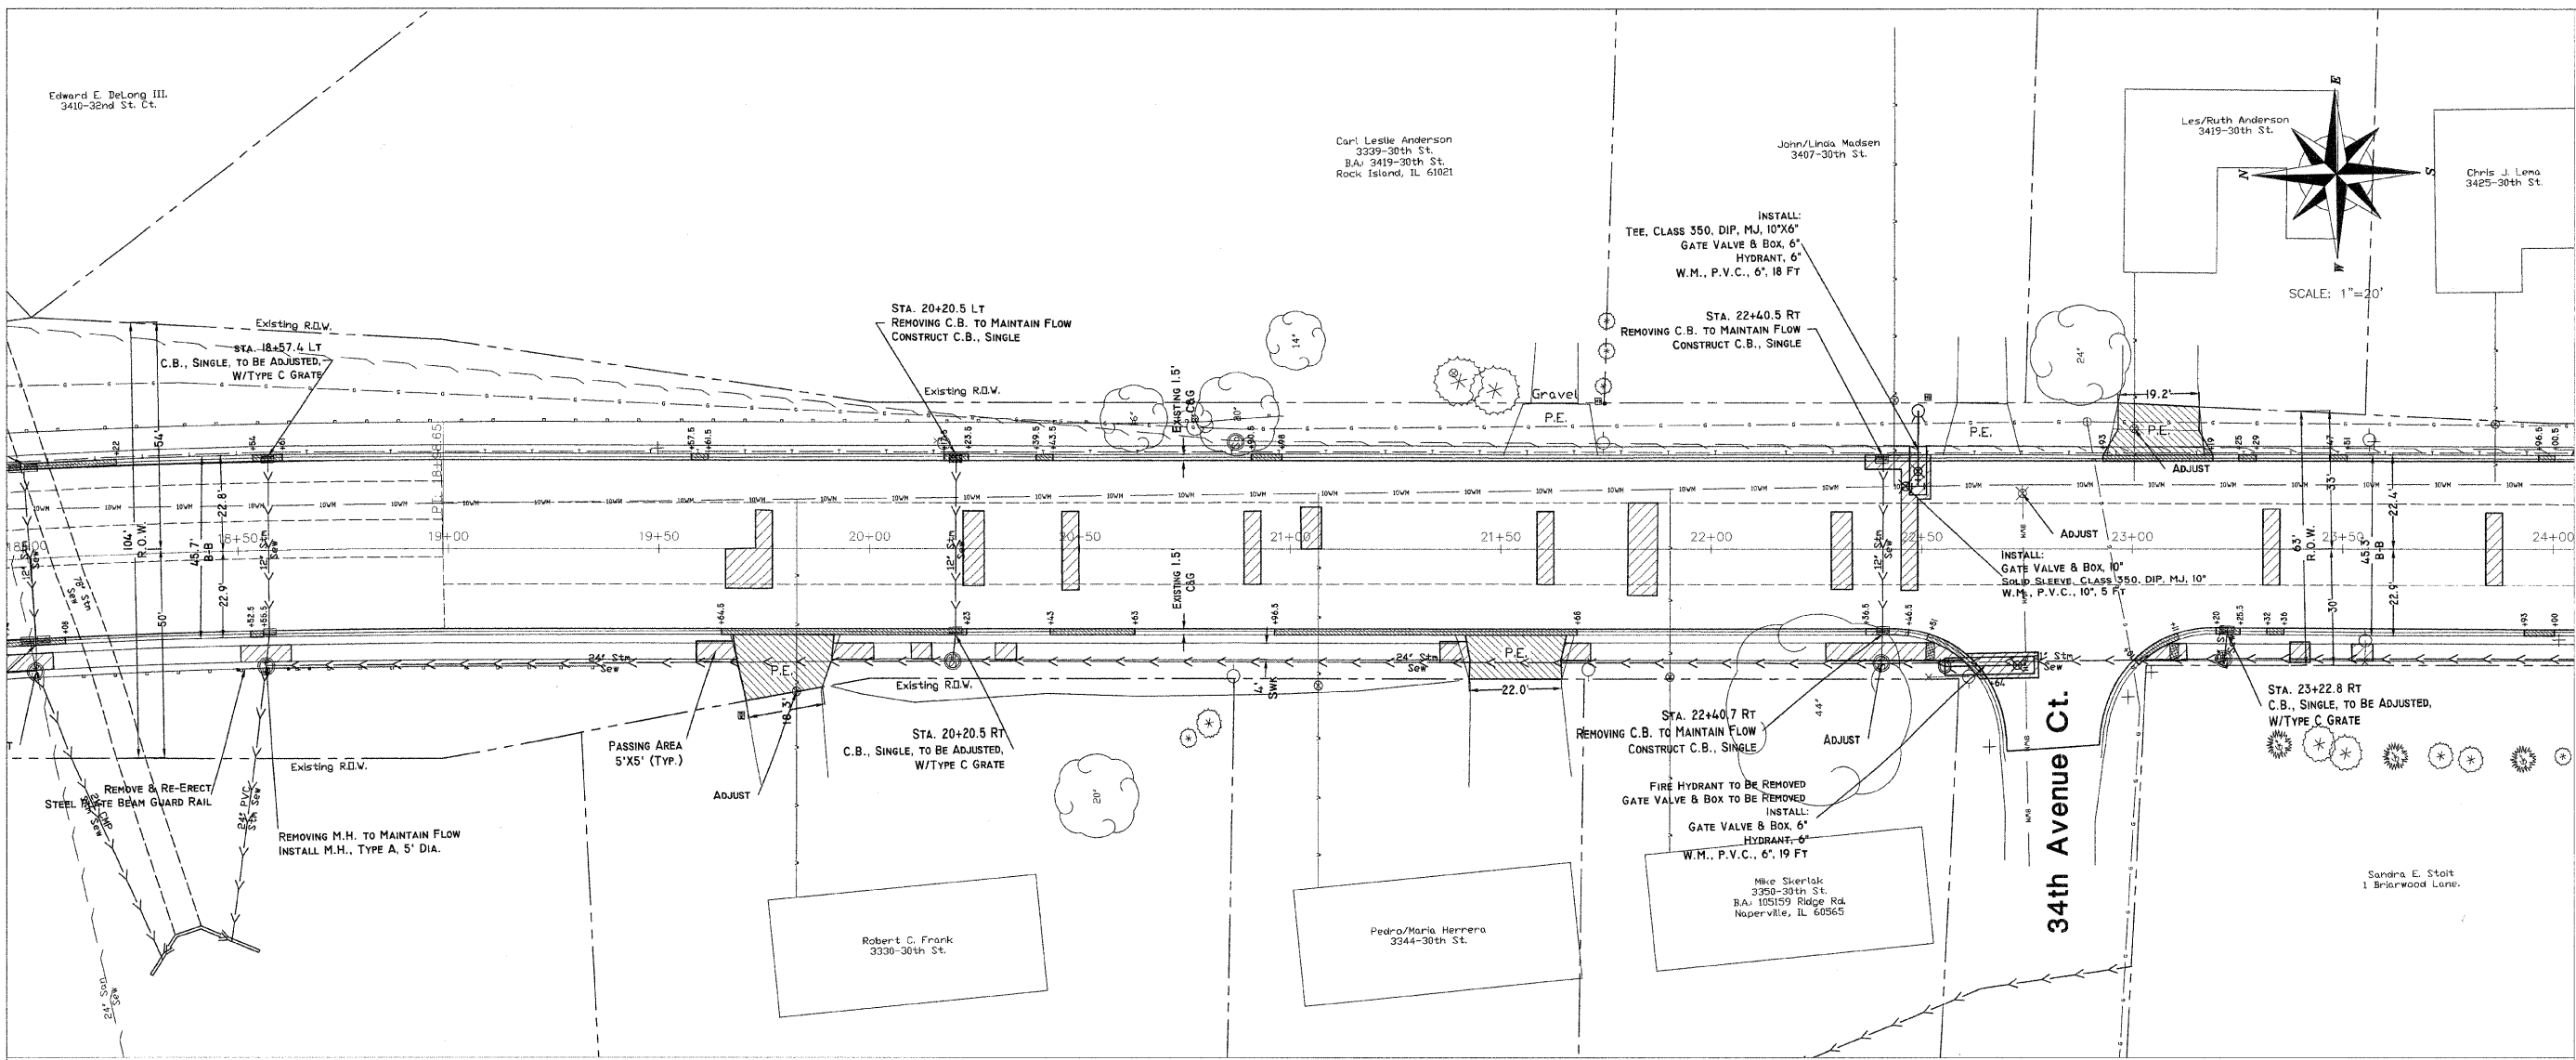

85497
#09-00186-00-RS

**CITY OF ROCK ISLAND
ENGINEERING DIVISION**

30th Street Resurfacing
31st Avenue to Blackhawk Road

Job Number	2592	Date	2-26-2009
Computer Drawing Name	None	By	mdw
None	ROCK ISLAND ILLINOIS	Sheet	13 of 49