
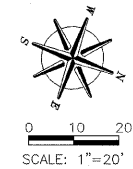


ROUTE NO.	SECTION	COUNTY	TOTAL SHEETS	SHEET NO.
S. D. L. FALL 5489	*	LEE	35	5
FED. ROAD DIST. NO. 7	ILLINOIS	FED. AID PROJECT-		
* Section 03-00160-00-PV			Contract #85503	

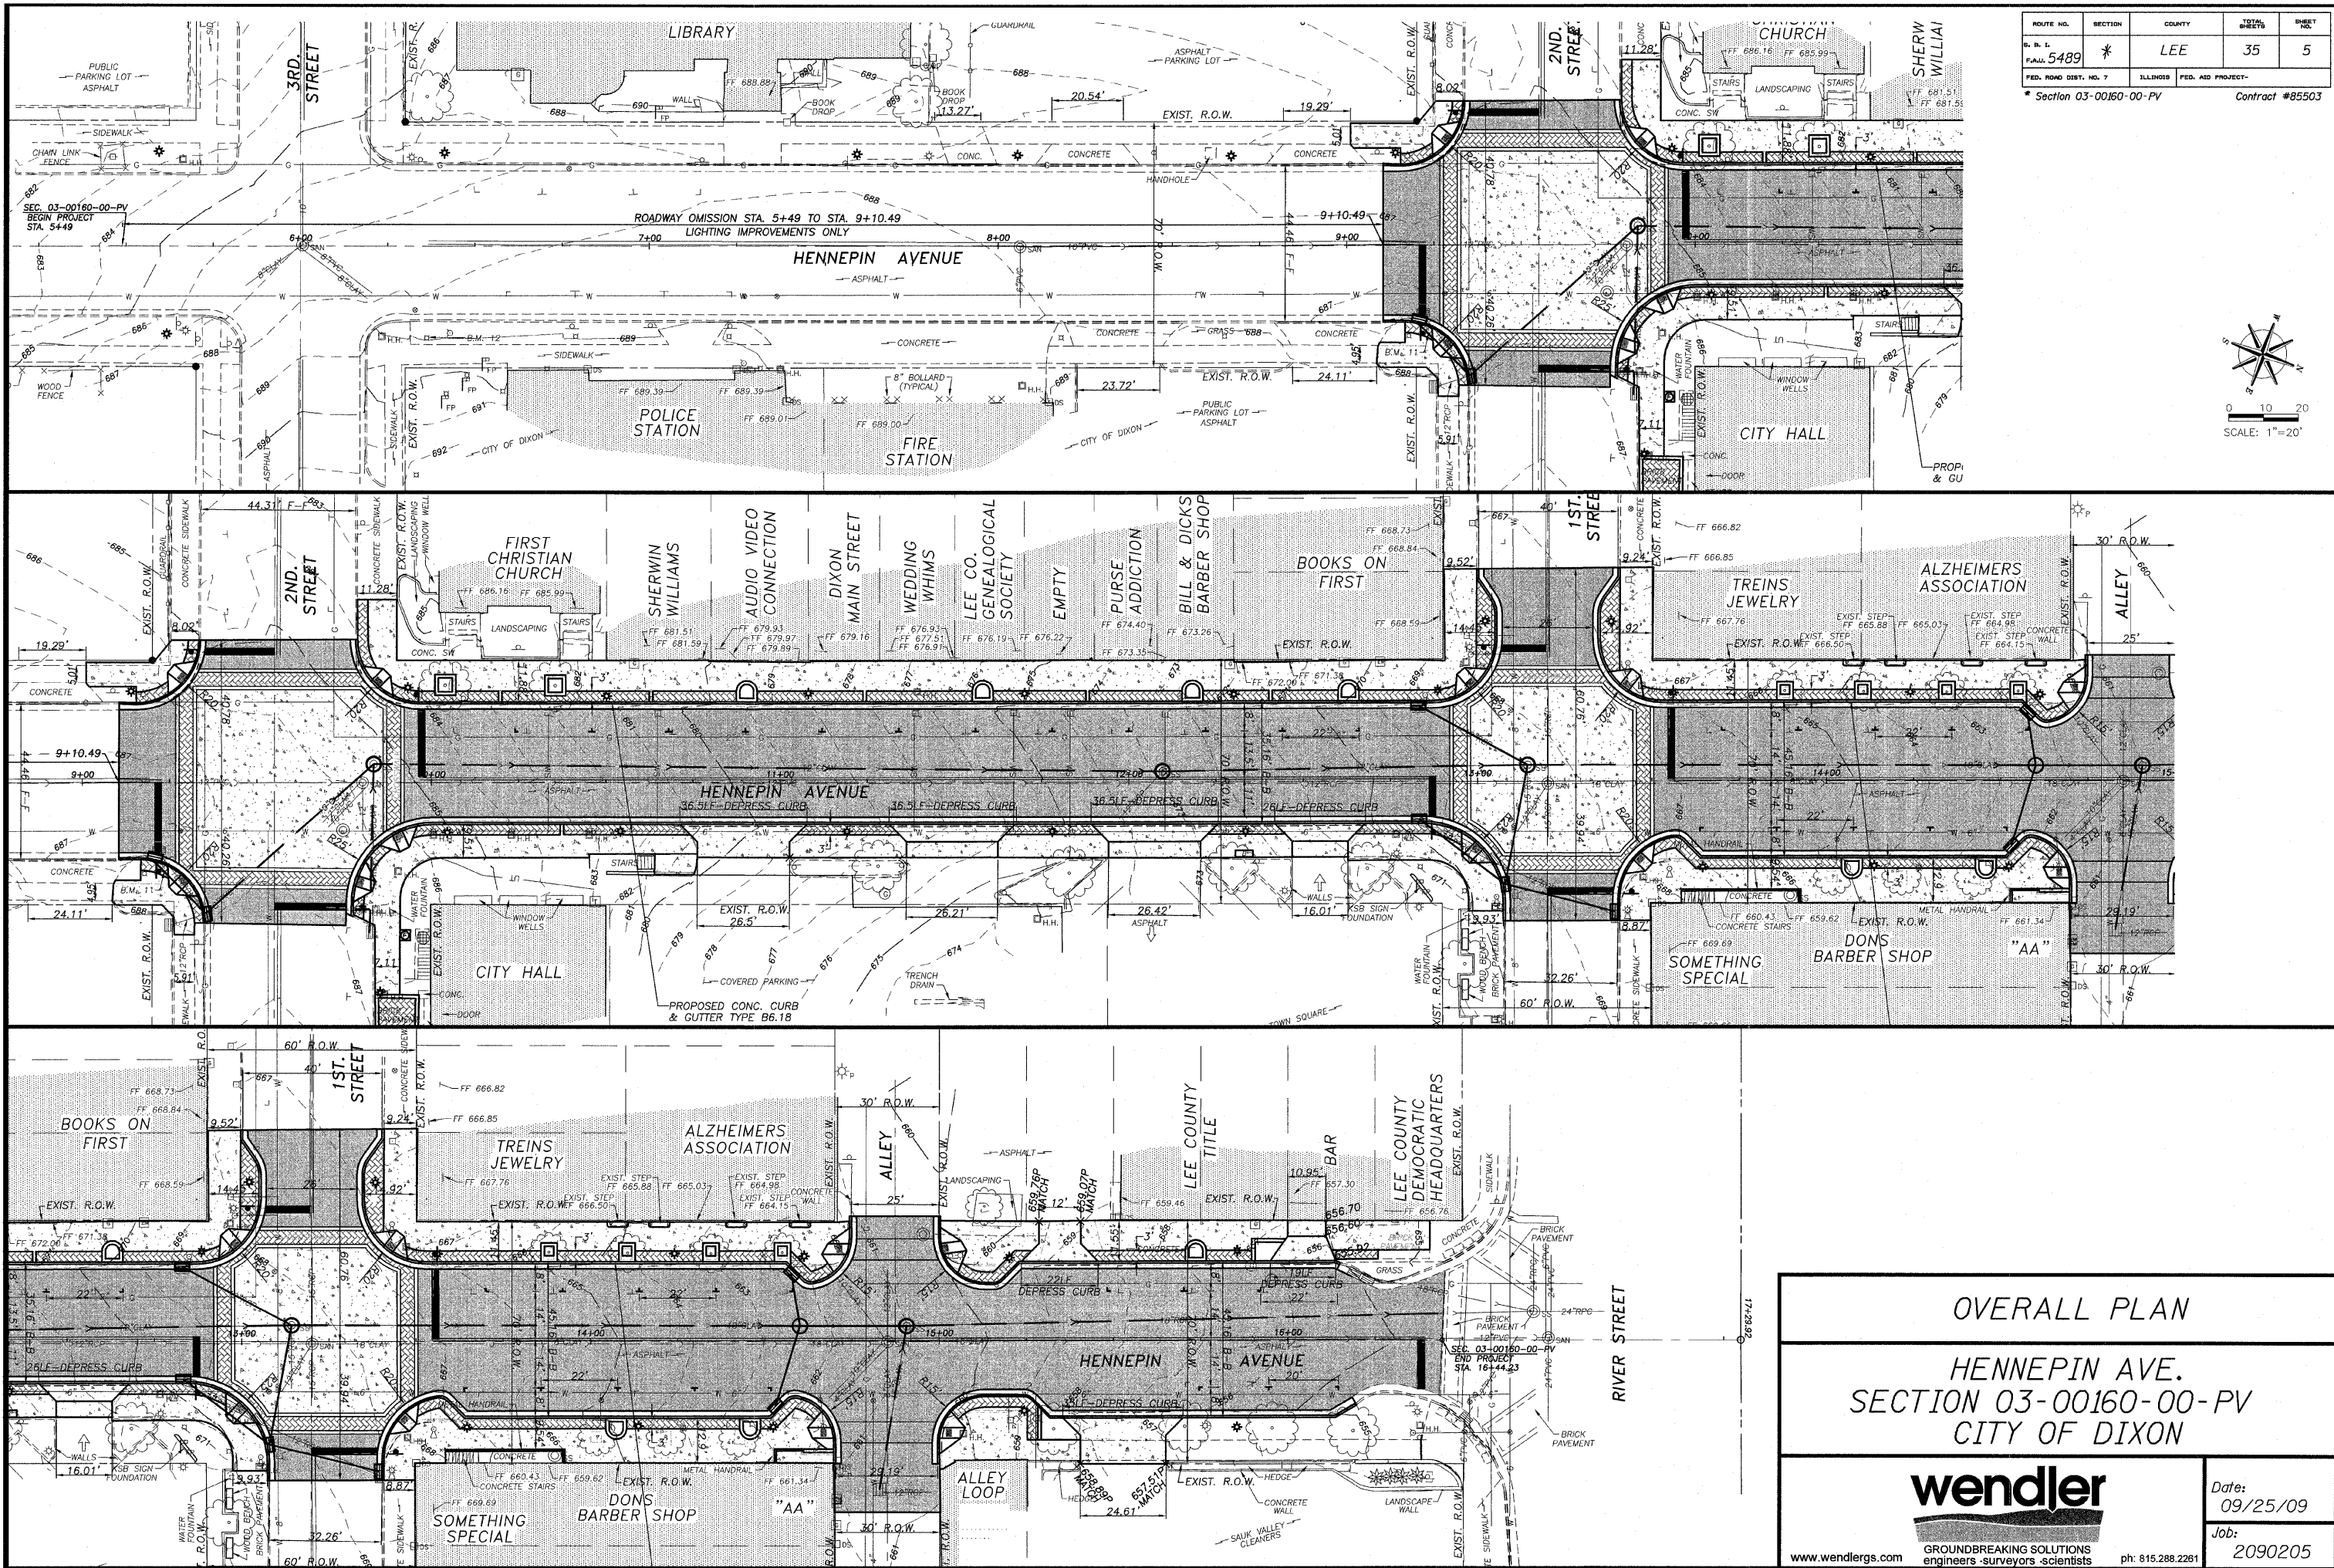

**OVERALL PLAN**  
**HENNEPIN AVE.**  
**SECTION 03-00160-00-PV**  
**CITY OF DIXON**

**wendler**  
 GROUND BREAKING SOLUTIONS  
 engineers - surveyors - scientists  
 www.wendlers.com ph: 815.288.2281

Date: 09/25/09  
 Job: 2090205