



SCALES:
 1" = 20' HOR
 1" = 5' VER

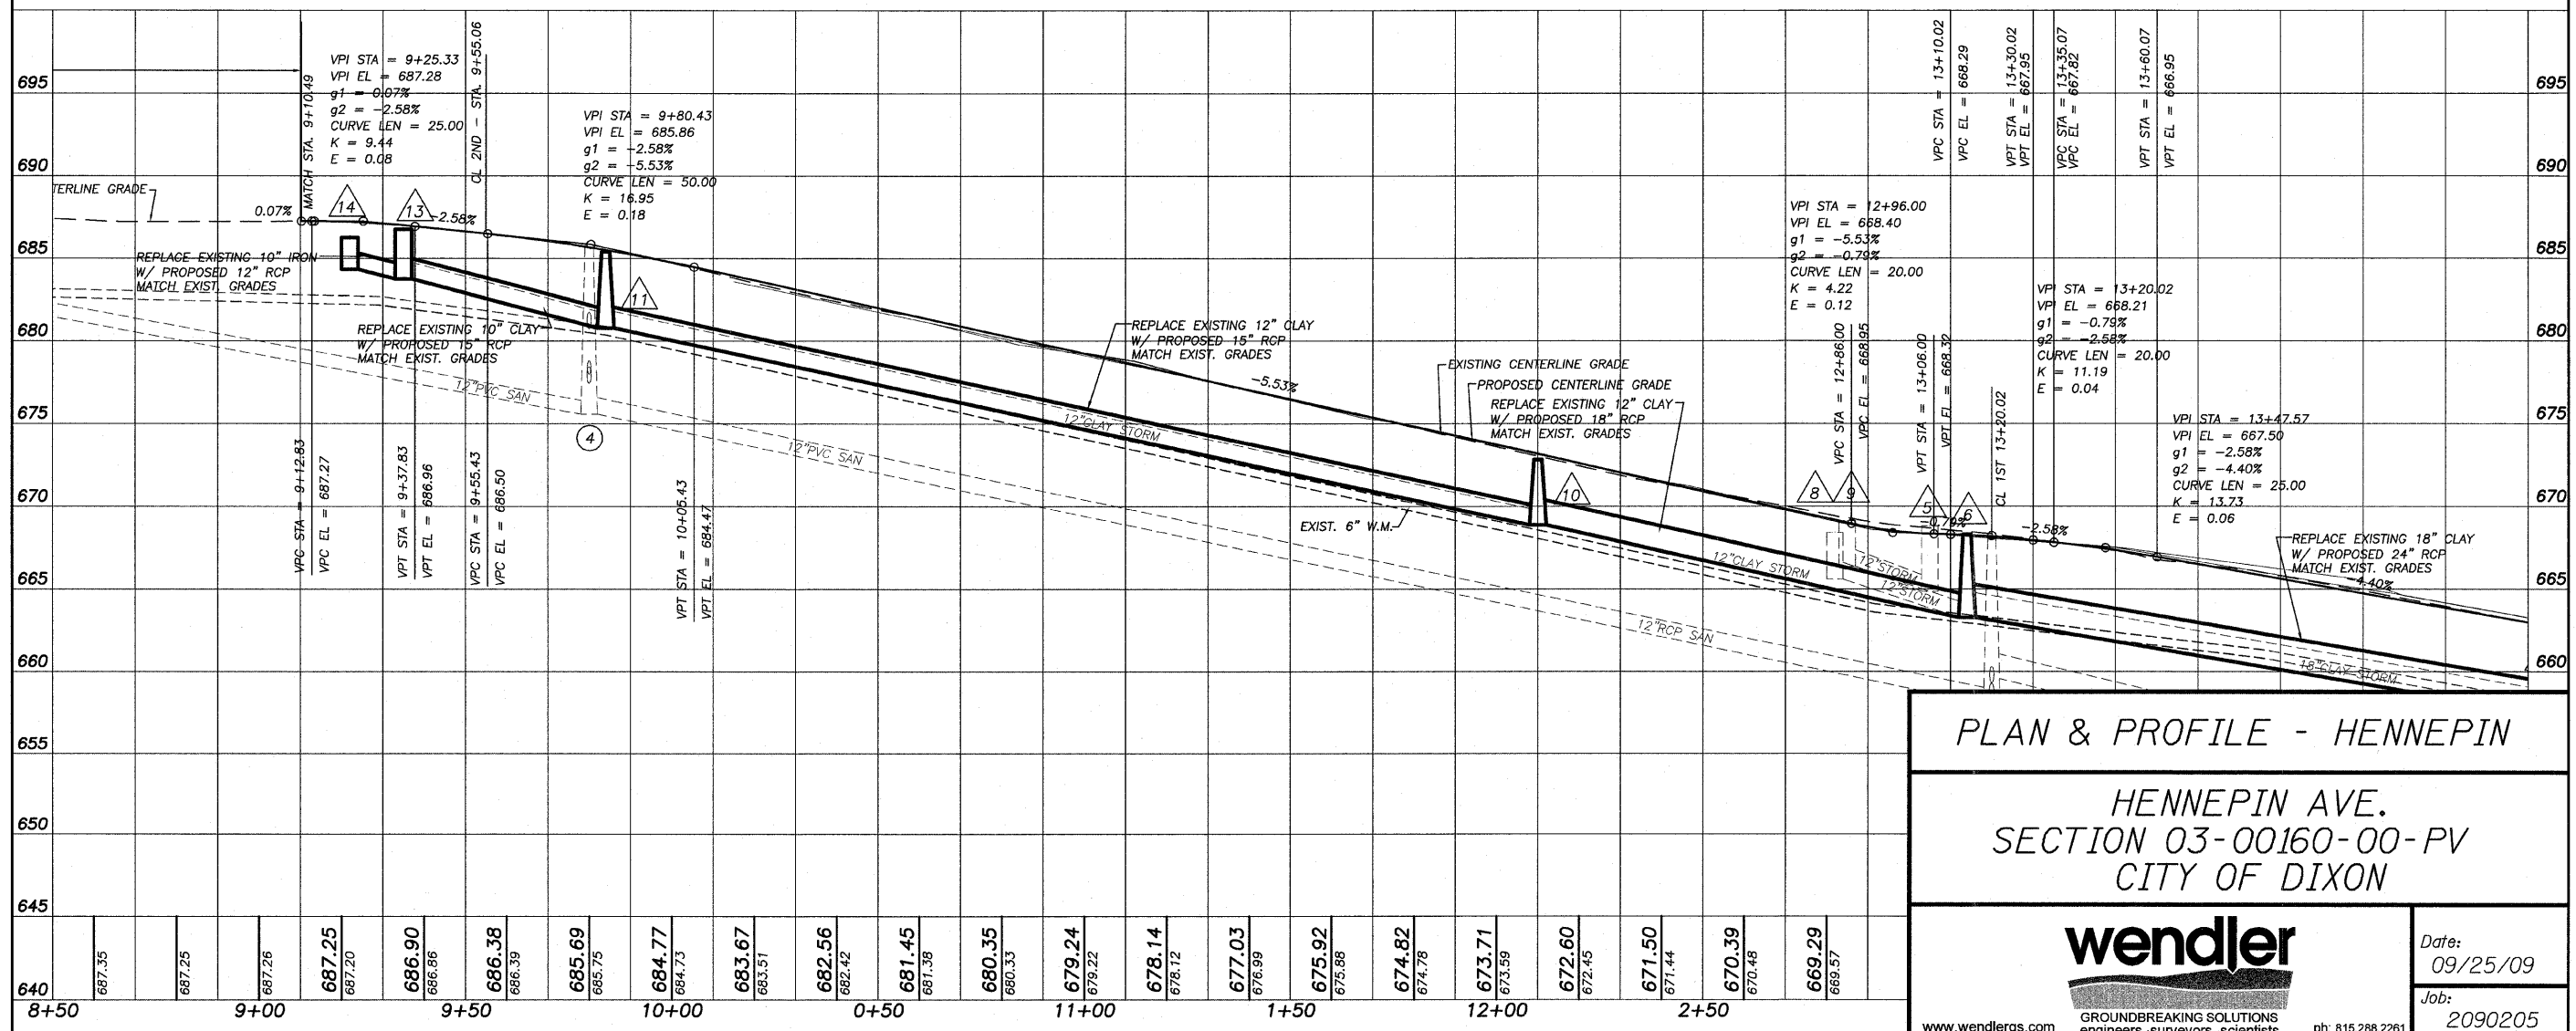

PLAN & PROFILE - HENNEPIN

HENNEPIN AVE.
 SECTION 03-00160-00-PV
 CITY OF DIXON



Date:
09/25/09

Job:
2090205

www.wendlergs.com GROUND BREAKING SOLUTIONS engineers - surveyors - scientists ph: 815.288.2261