


F.A. R.T.E.	SECTION	COUNTY	TOTAL SHEETS	SHEET NO.
05-00016-03-BR	MADISON		129	126

STA. 47+75 TO STA. 48+00
 CONTRACT NO.: 97351
 ADDENDUM #1 01-02-2009

FINAL SURVEY	STAMPED	BY	DATE
NOTE BOOK	PLOTTED	D.L.N.	1/19/06
NO.	AREAS CHECKED		

ORIGINAL SURVEY	STAMPED	BY	DATE
NOTE BOOK	PLOTTED	D.L.N.	9/29/05
NO.	AREAS CHECKED		

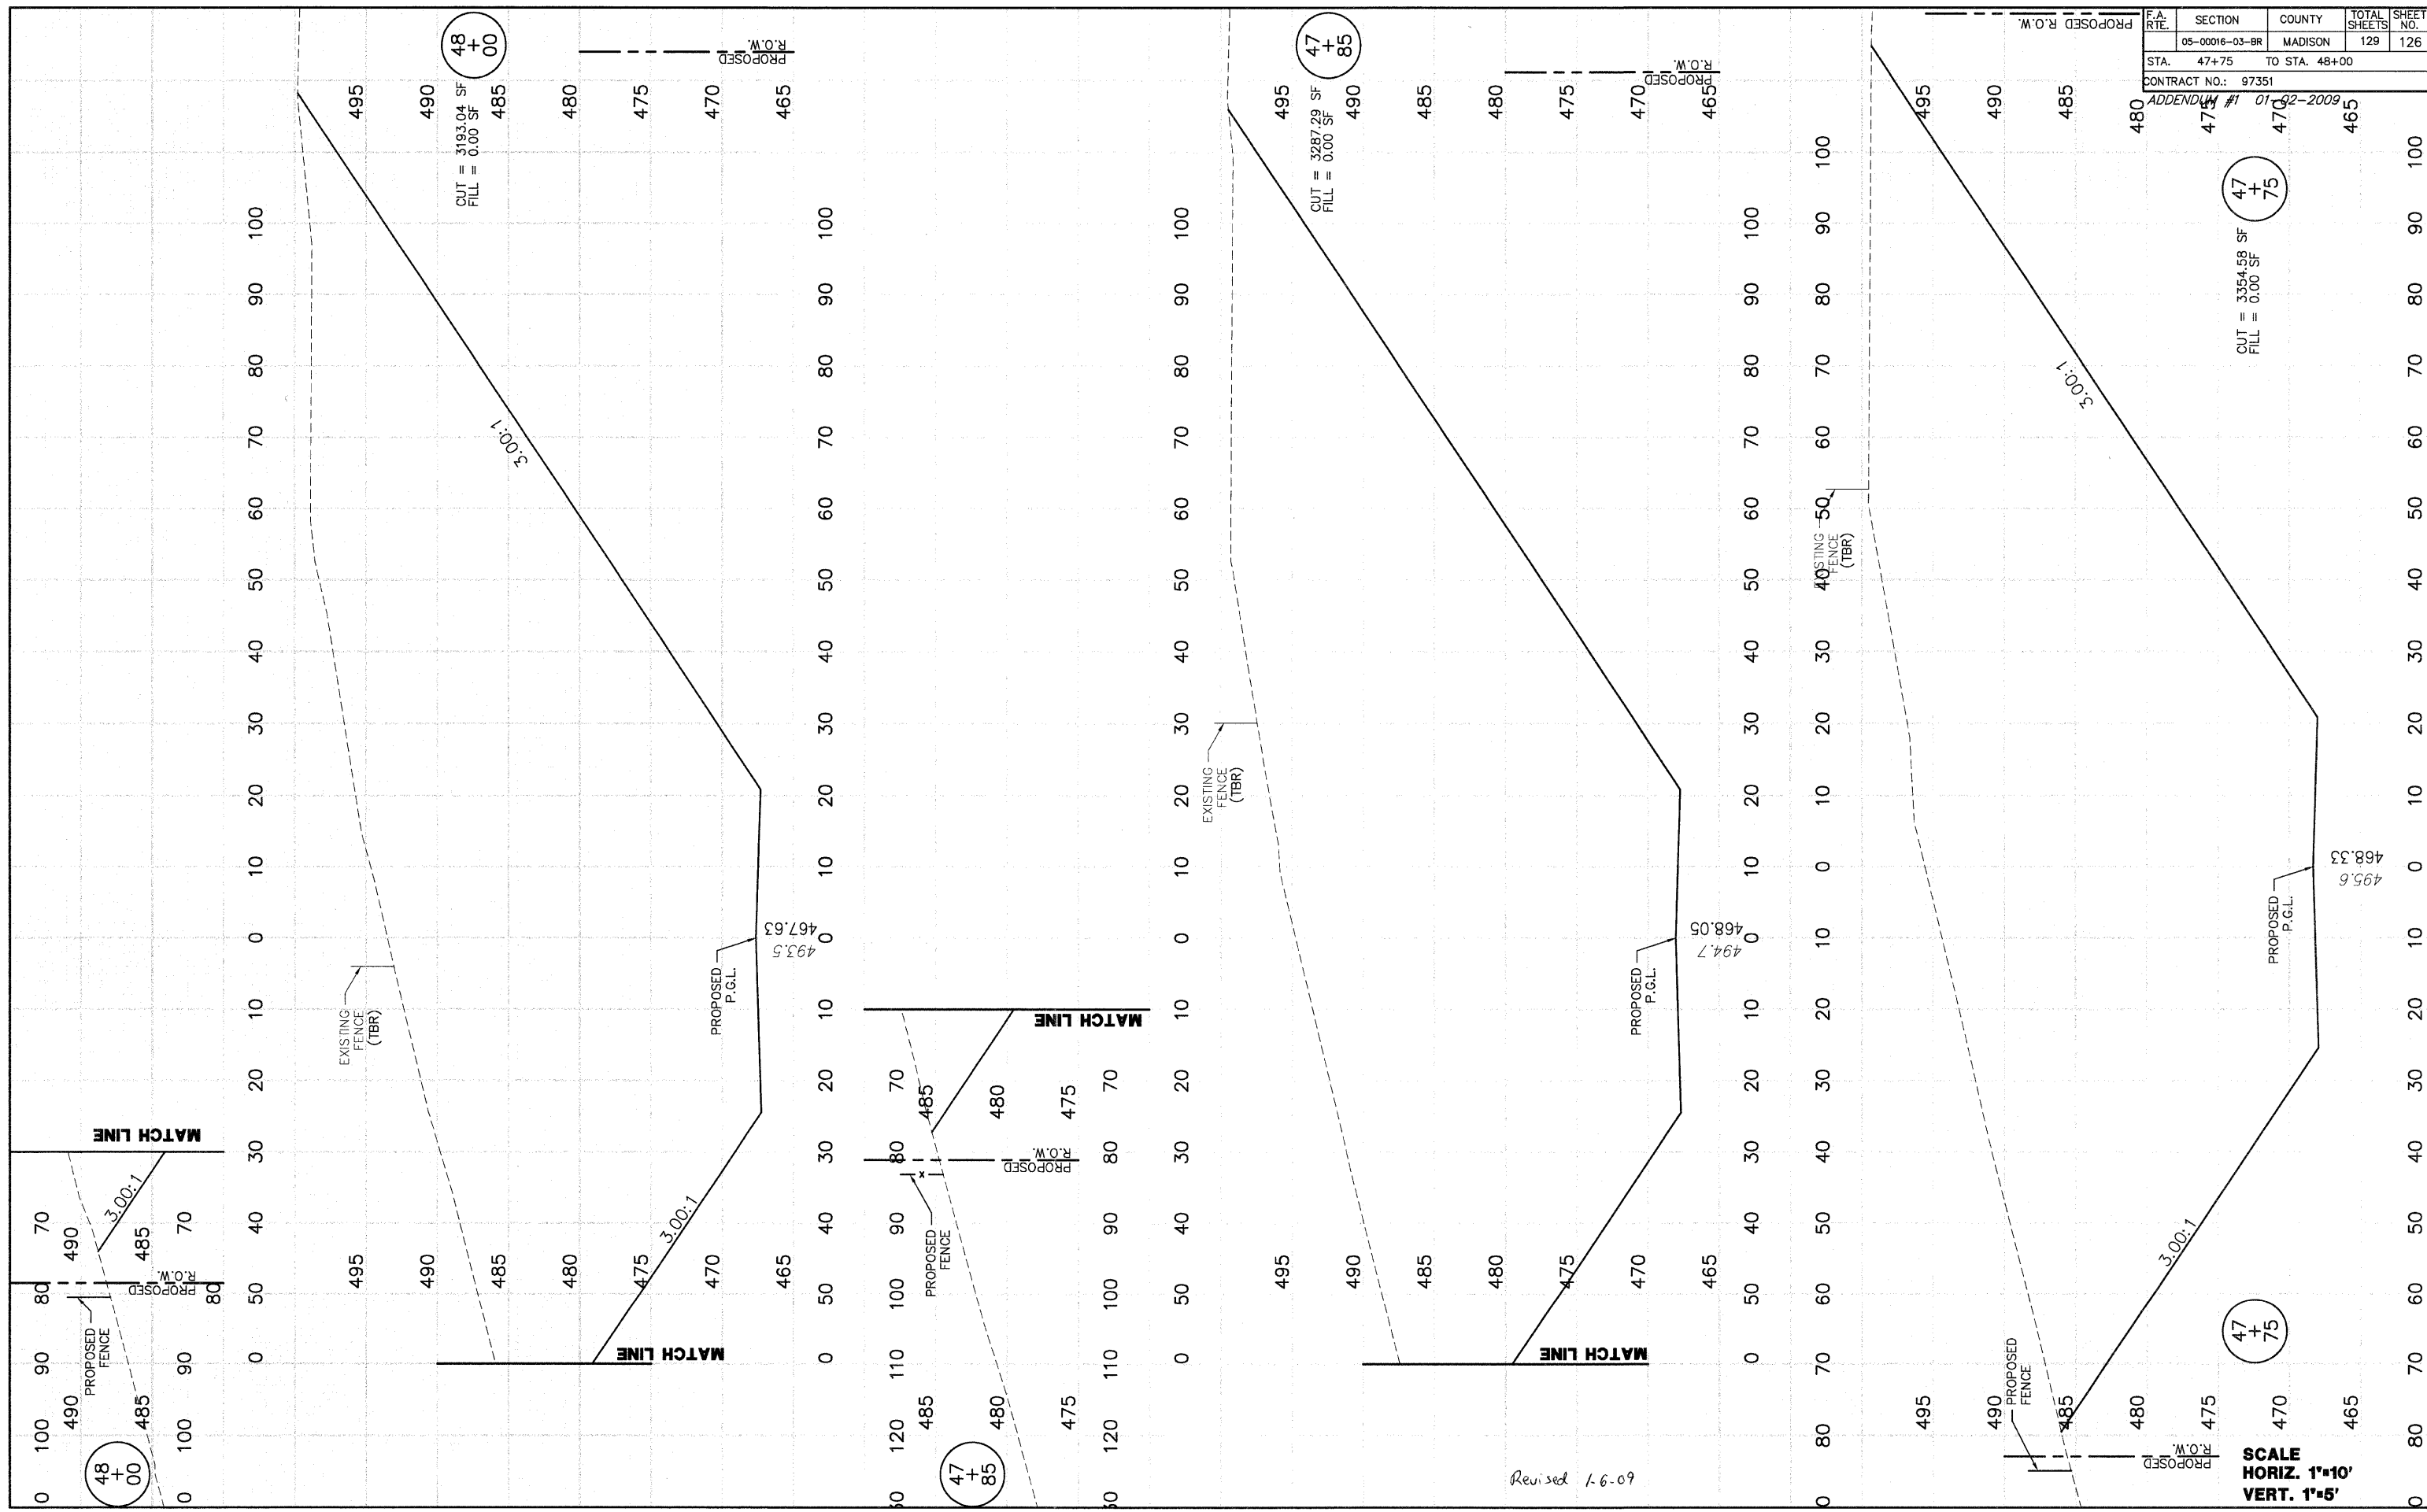

Revised 1.6.09

SCALE
 HORIZ. 1"=10'
 VERT. 1"=5'