


FINAL	DATE
SURVEY	BY
PLOTTED	
NOTE BOOK	
TEMPLATE	
AREAS	
CHECKED	
NO.	

ORIGINAL	DATE
SURVEY	BY
PLOTTED	
NOTE BOOK	
TEMPLATE	
AREAS	
CHECKED	
NO.	

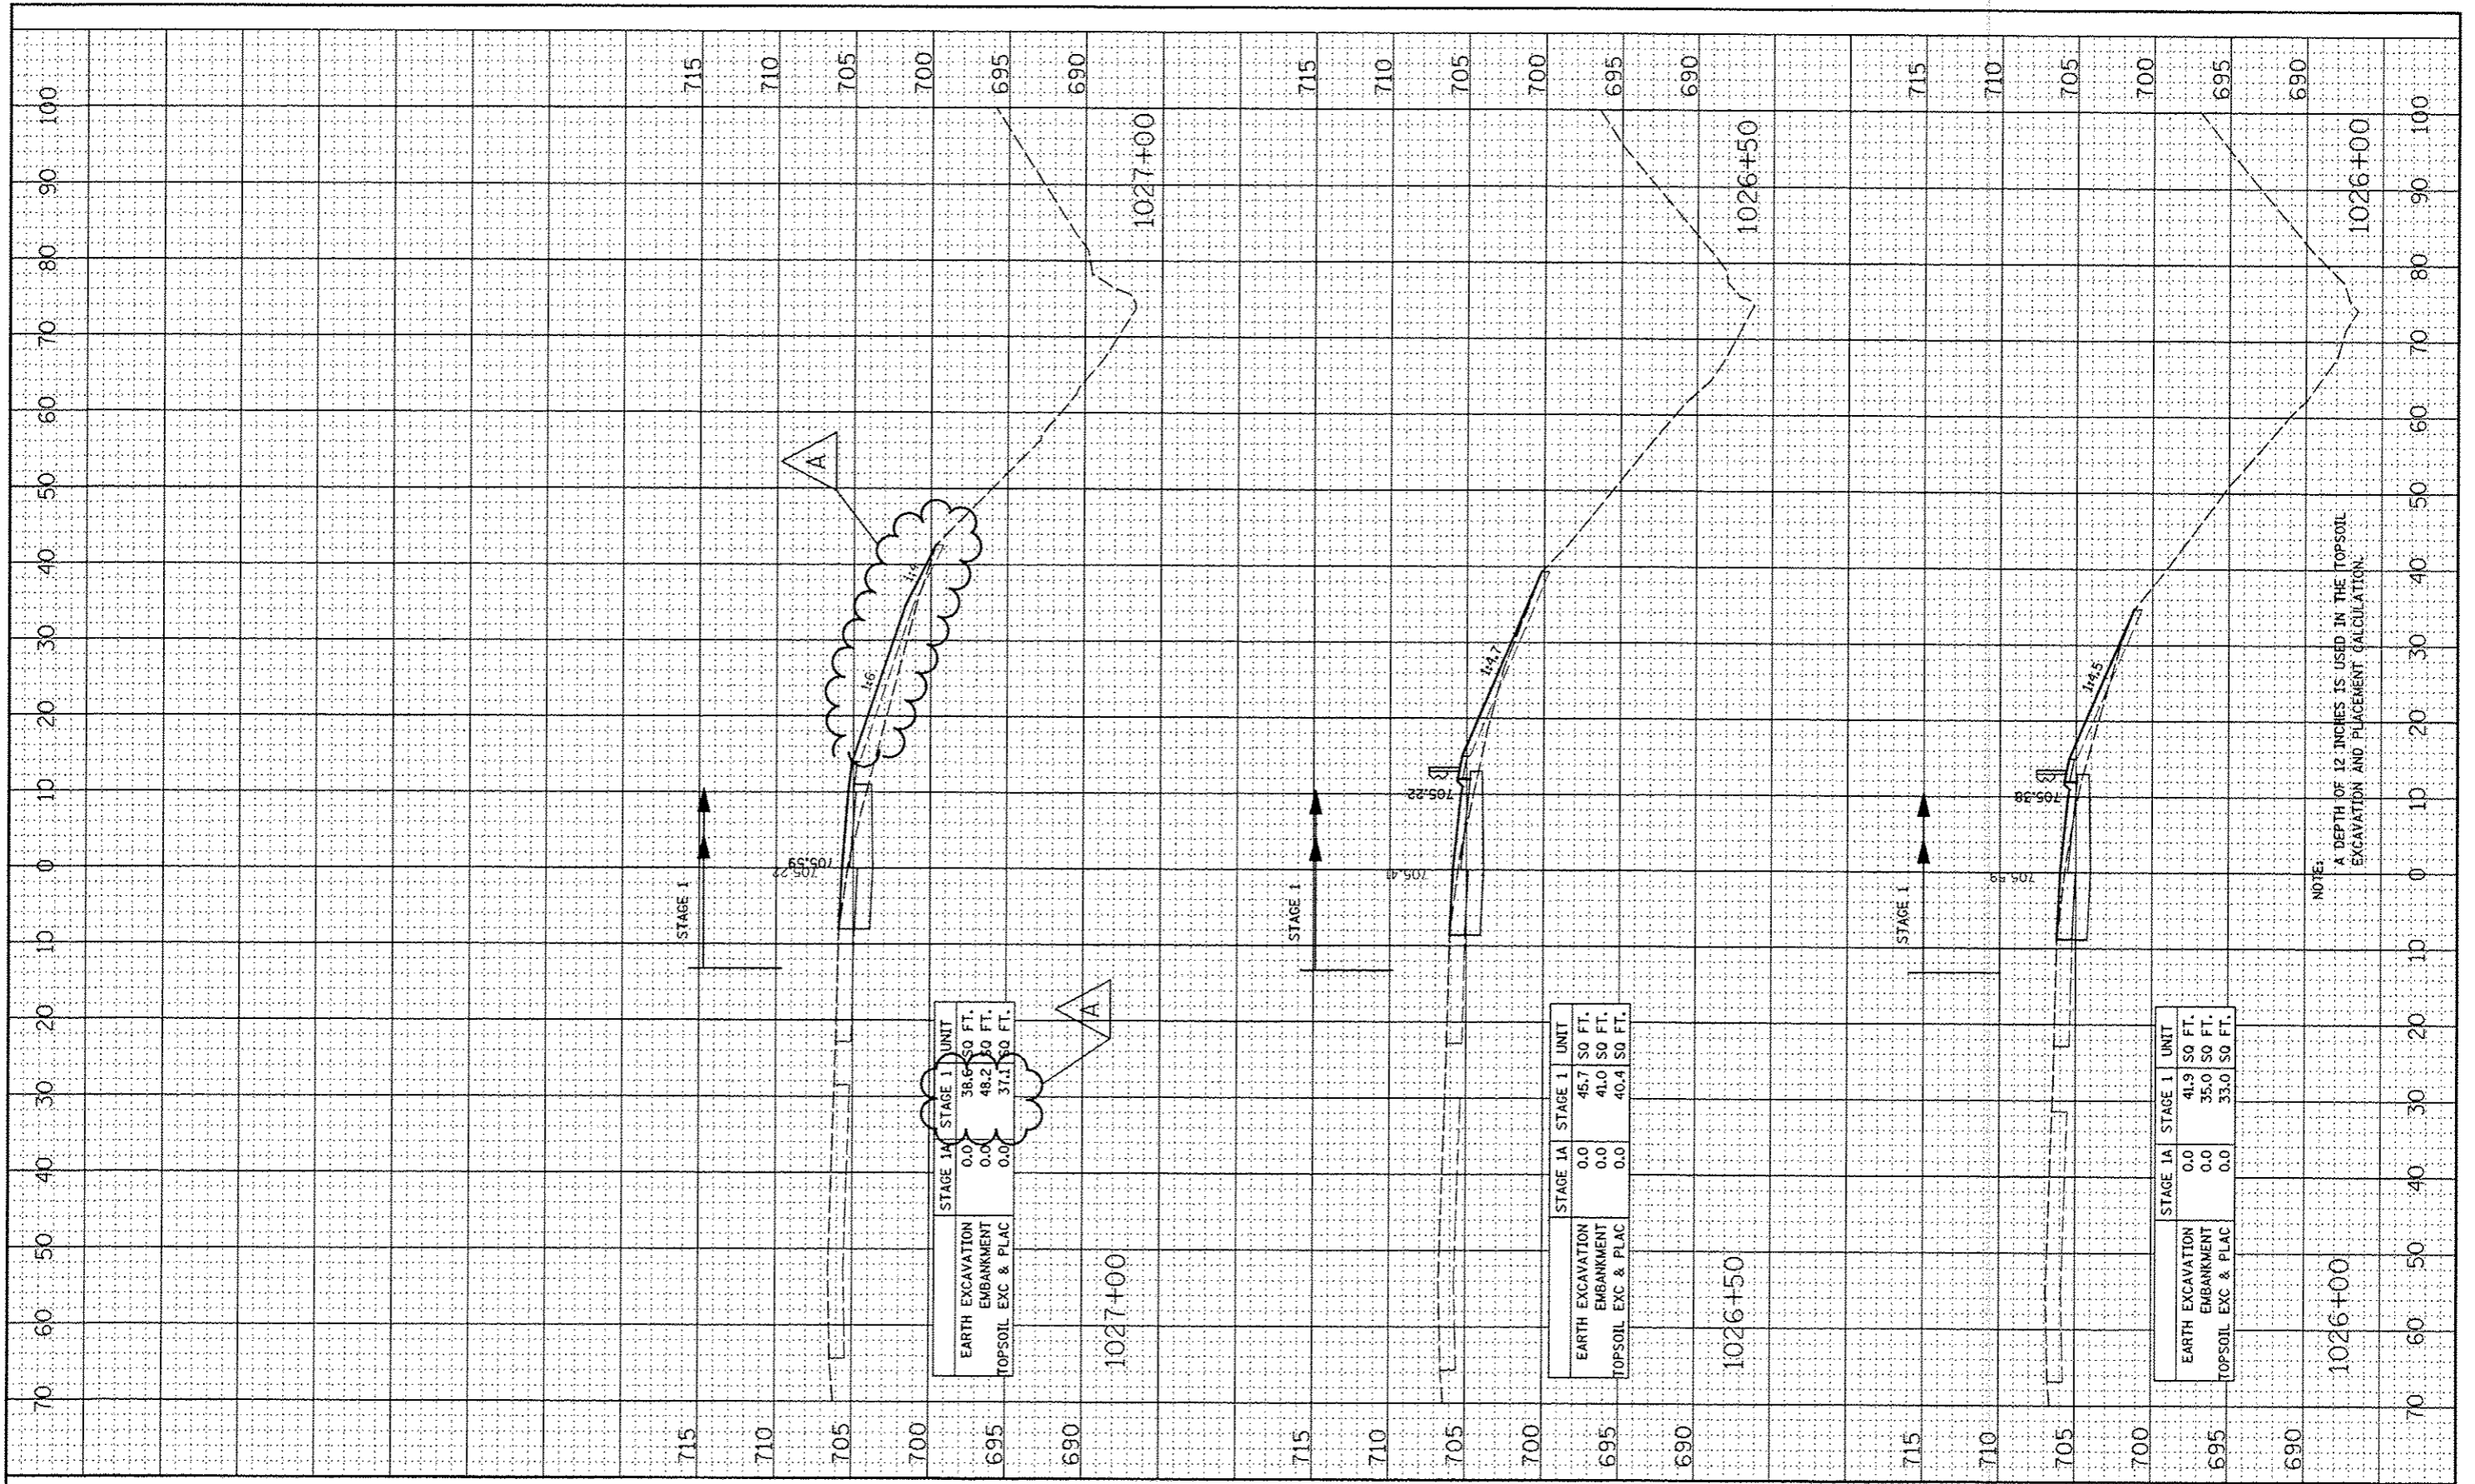

STAGE 1A		UNIT
EARTH EXCAVATION	0.0	38.6 50 FT.
EMBANKMENT	0.0	48.2 50 FT.
TOPSOIL EXC & PLAC	0.0	37.1 50 FT.

STAGE 1A		UNIT
EARTH EXCAVATION	0.0	45.7 50 FT.
EMBANKMENT	0.0	41.0 50 FT.
TOPSOIL EXC & PLAC	0.0	40.4 50 FT.

STAGE 1A		UNIT
EARTH EXCAVATION	0.0	41.9 50 FT.
EMBANKMENT	0.0	35.0 50 FT.
TOPSOIL EXC & PLAC	0.0	33.0 50 FT.

NOTE:  
A DEPTH OF 12 INCHES IS USED IN THE TOPSOIL EXCAVATION AND PLACEMENT CALCULATION.