


DATE	
BY	
APPROVED	
REVISIONS	
DATE	
BY	
DESCRIPTION	

DATE	
BY	
APPROVED	
REVISIONS	
DATE	
BY	
DESCRIPTION	

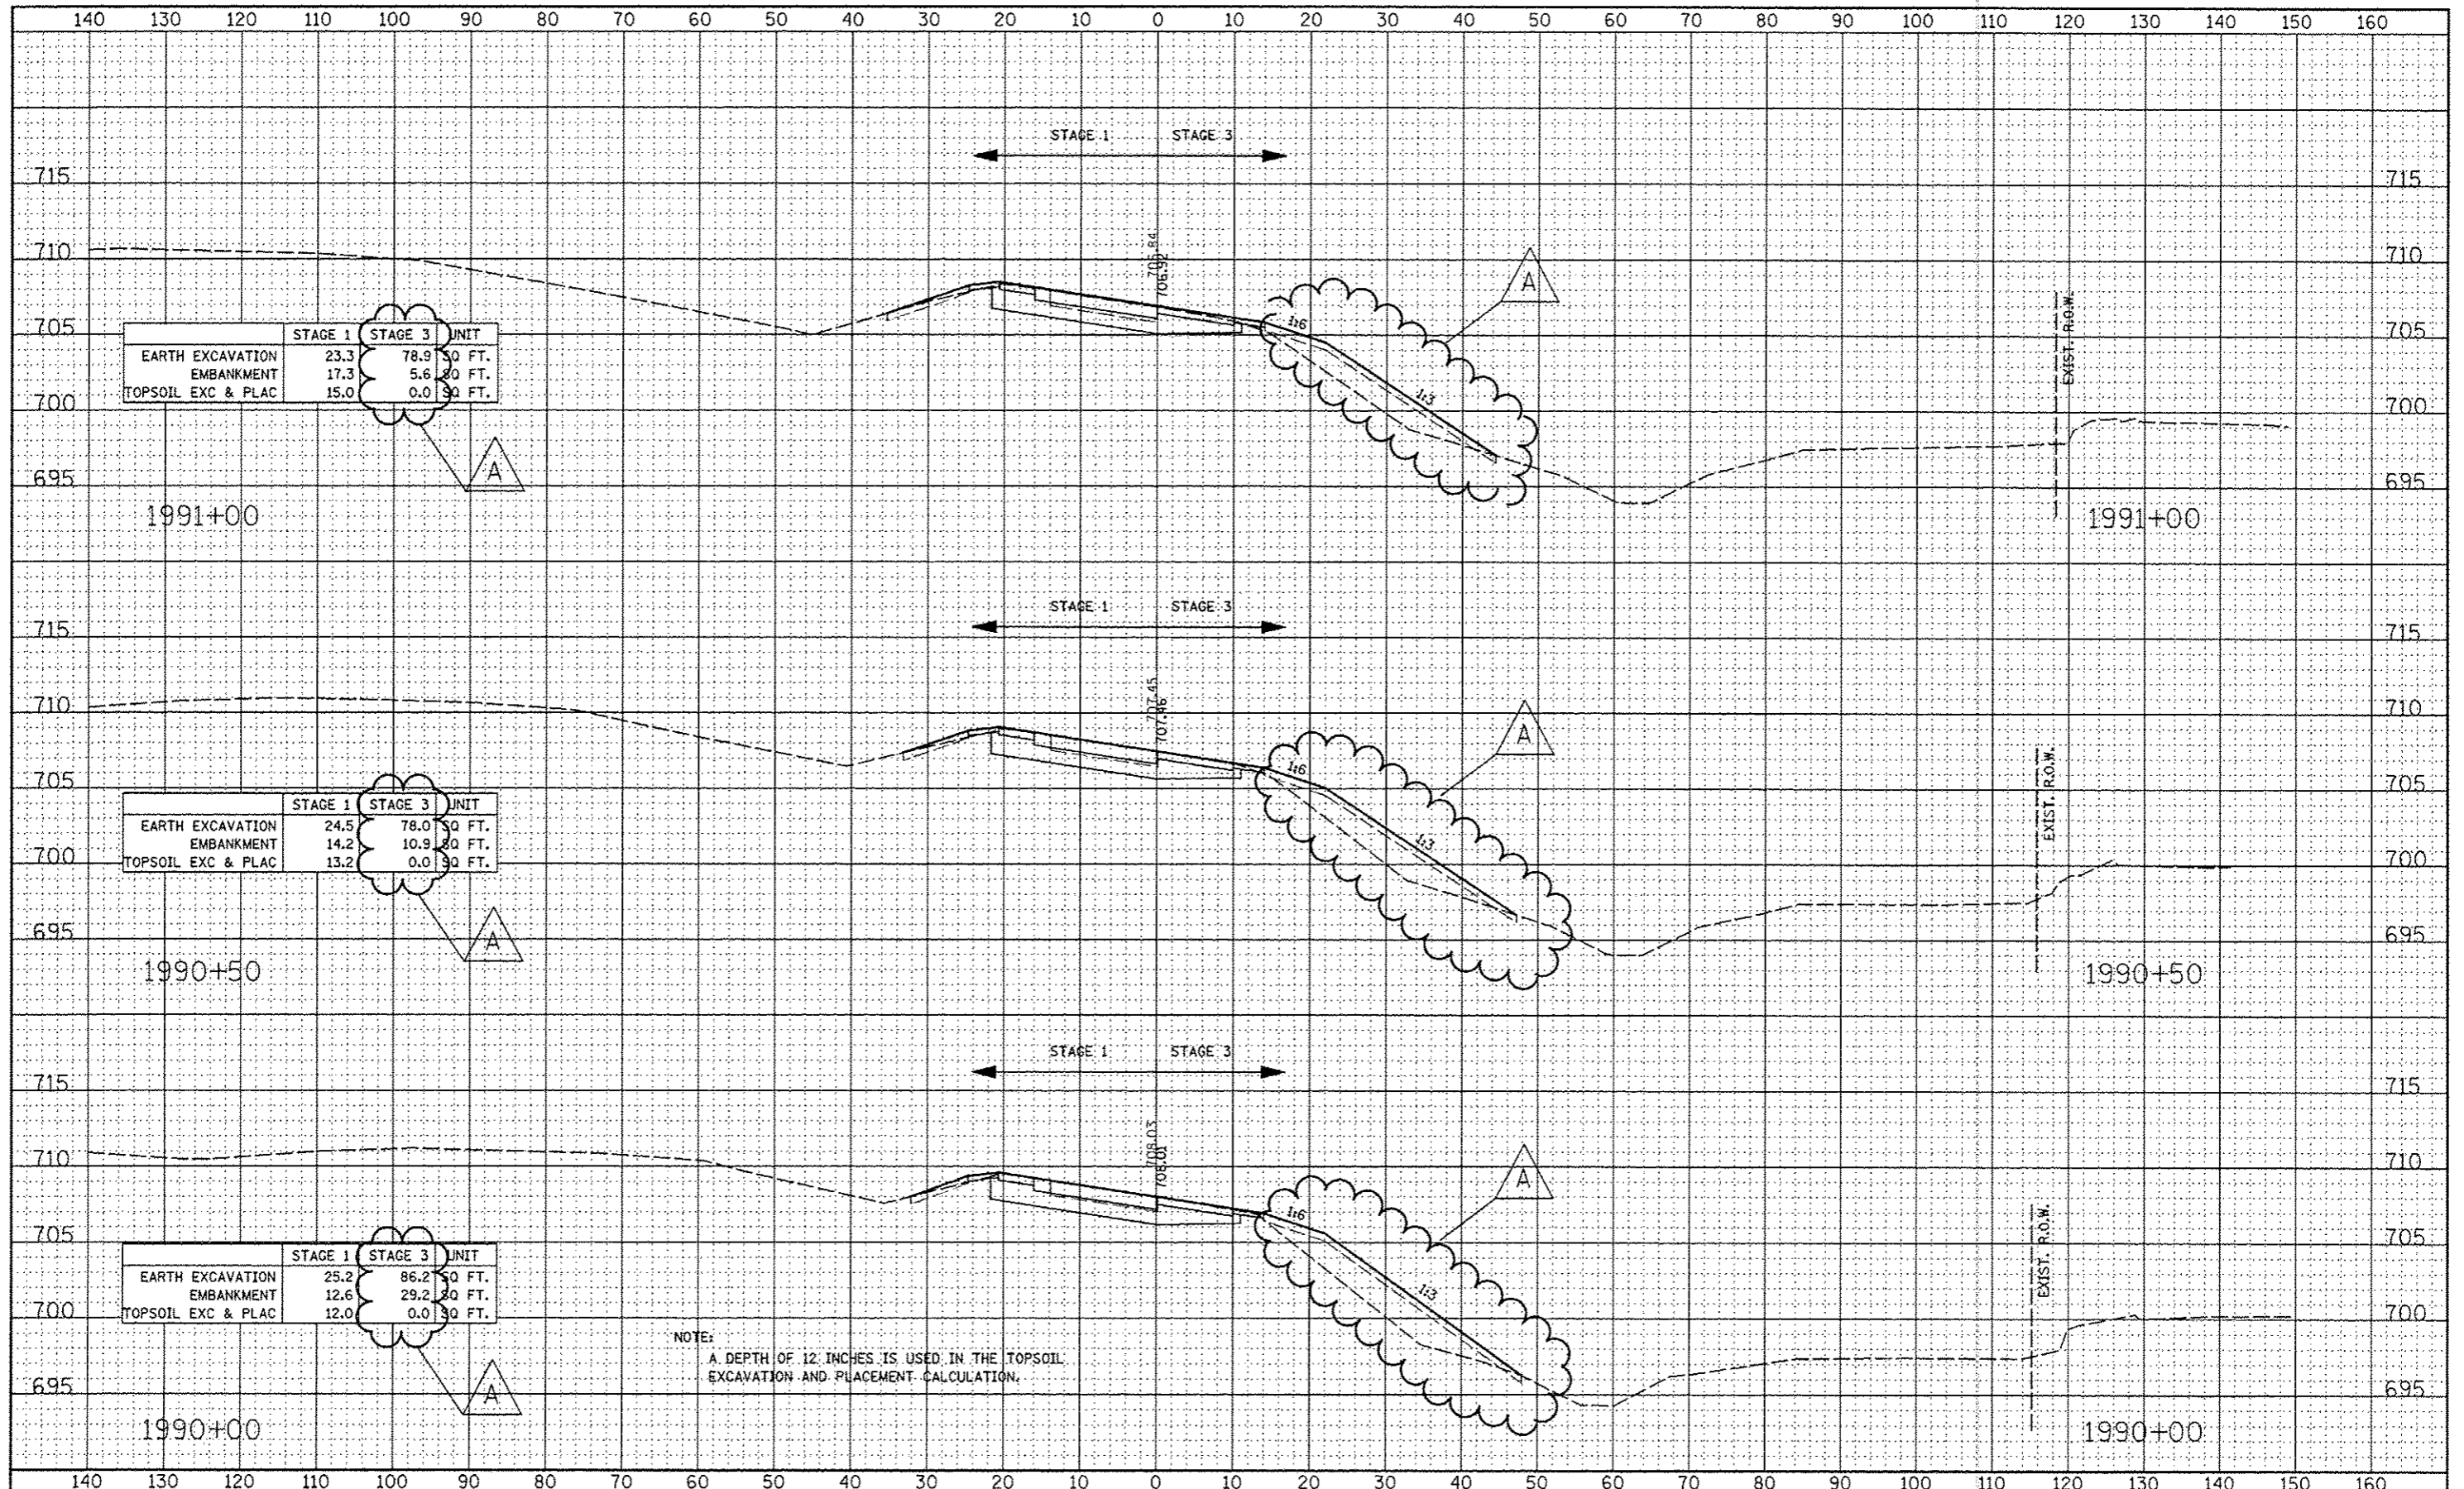

	STAGE 1	STAGE 3	UNIT
EARTH EXCAVATION	23.3	78.9	30 FT.
EMBANKMENT	17.3	5.6	30 FT.
TOPSOIL EXC & PLAC	15.0	0.0	30 FT.

	STAGE 1	STAGE 3	UNIT
EARTH EXCAVATION	24.5	78.0	30 FT.
EMBANKMENT	14.2	10.9	30 FT.
TOPSOIL EXC & PLAC	13.2	0.0	30 FT.

	STAGE 1	STAGE 3	UNIT
EARTH EXCAVATION	25.2	86.2	30 FT.
EMBANKMENT	12.6	29.2	30 FT.
TOPSOIL EXC & PLAC	12.0	0.0	30 FT.