



DATE	
BY	
FINAL SURVEY	SURVEYED
NOTE BOOK	PLOTTED
NO.	TEMPLATE
	AREAS CHECKED

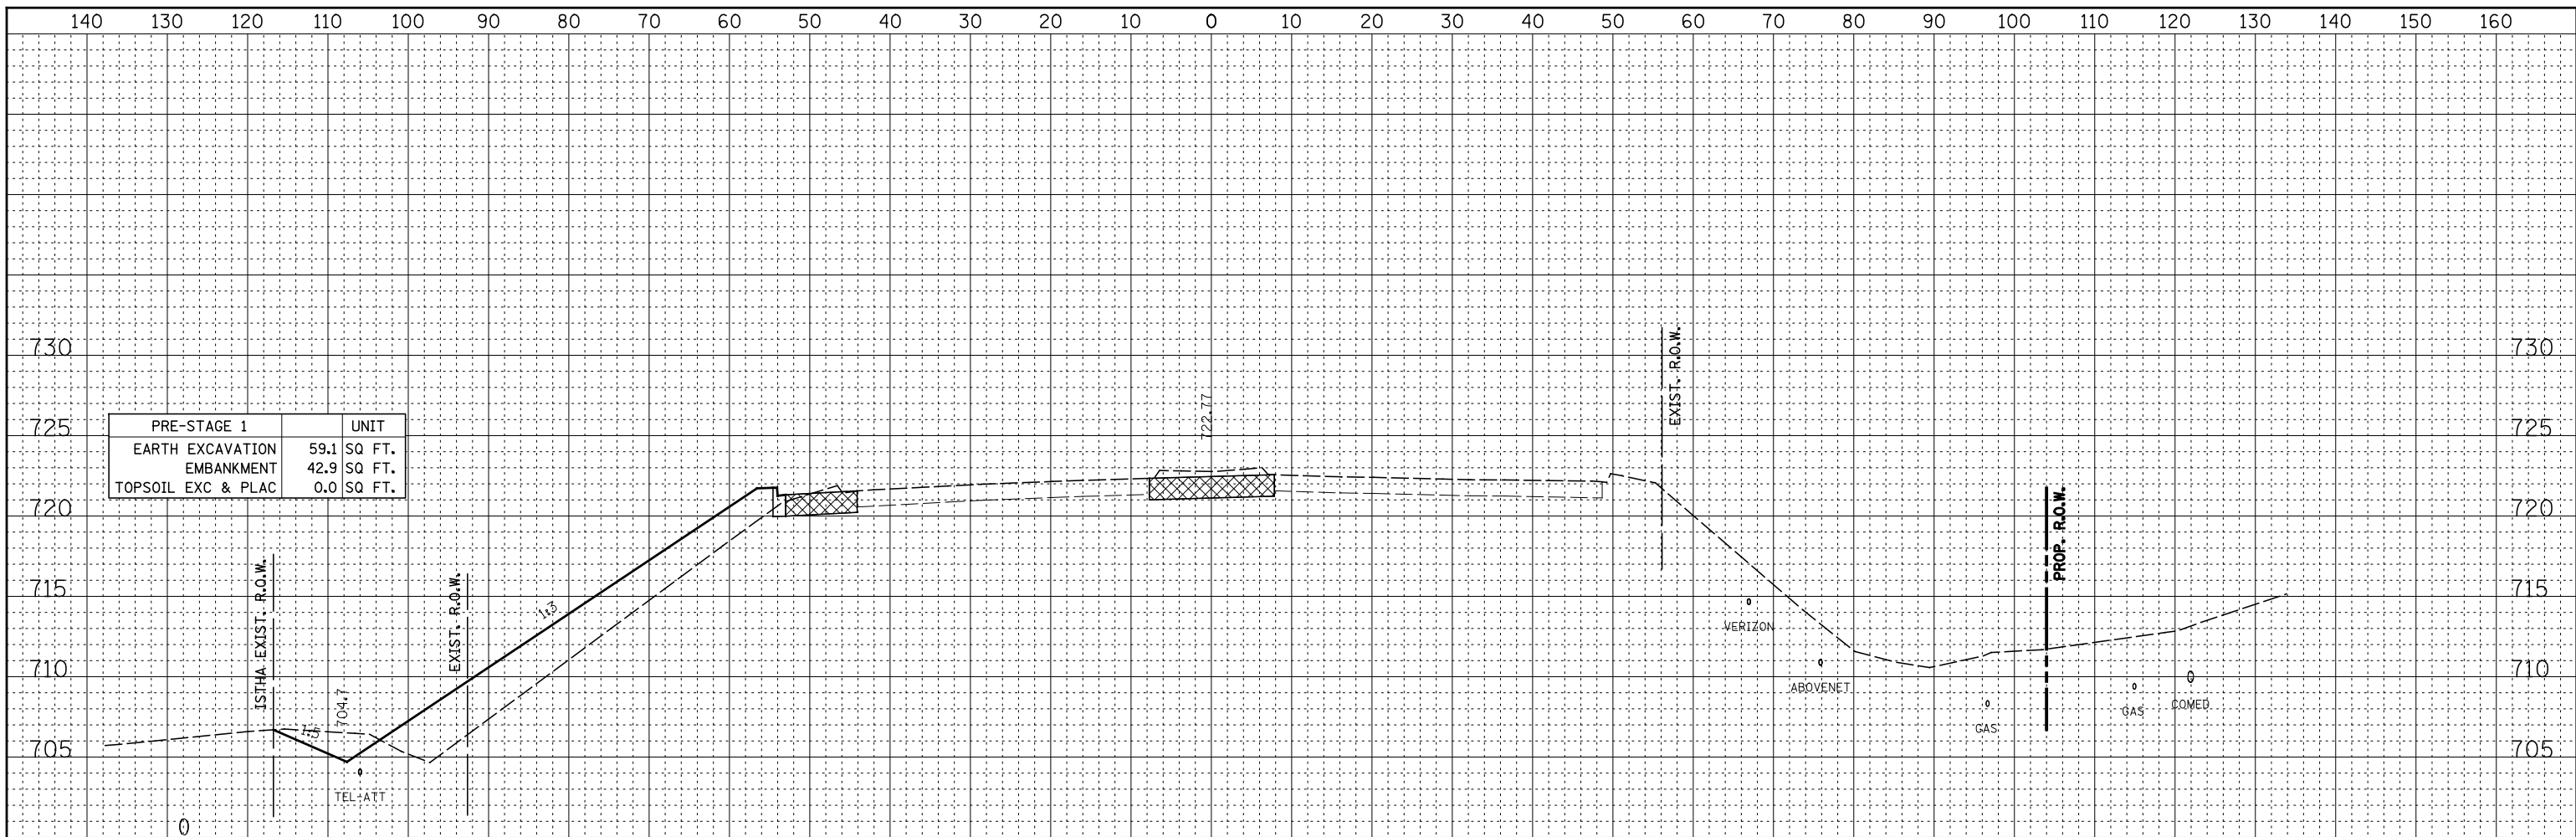

NB - 927+74.6
 CL - 4065+50
 SB - 827+87.9

NB - 927+74.6
 CL - 4065+50
 SB - 827+87.9

DATE	
BY	
ORIGINAL SURVEY	SURVEYED
NOTE BOOK	PLOTTED
NO.	TEMPLATE
	AREAS CHECKED

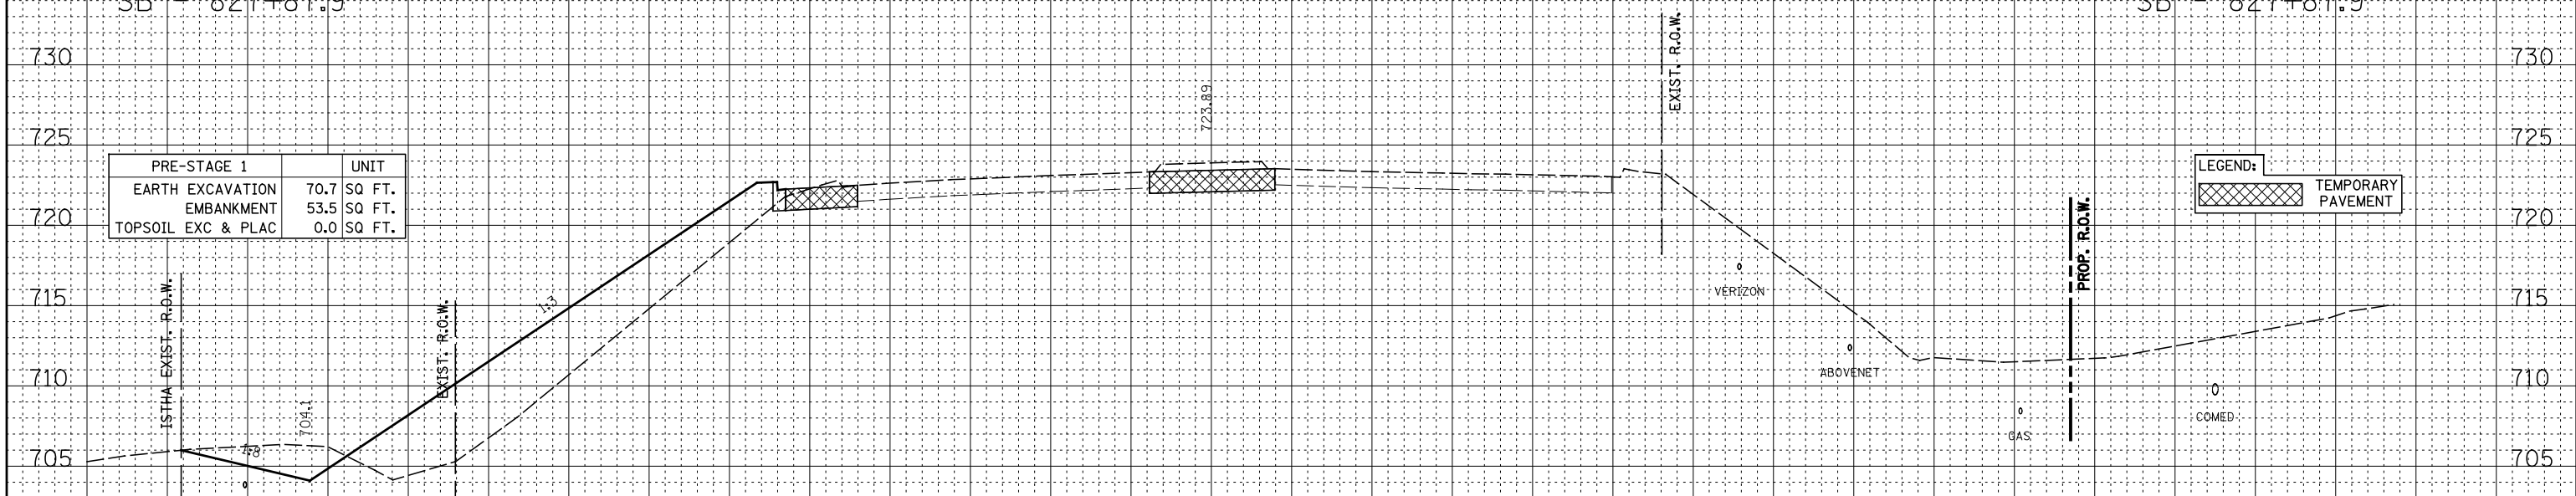

NB - 927+24.4
 CL - 4065+00
 SB - 827+37.7

NB - 927+24.4
 CL - 4065+00
 SB - 827+37.7

NOTE:
 A DEPTH OF 12 INCHES IS USED IN THE TOPSOIL EXCAVATION AND PLACEMENT CALCULATION.