


MAINTENANCE OF TRAFFIC LEGEND

| | | | | | | | | | |
|--|---|--|---|--|-------------------------------|--|---------------------------|--|---|
| | WORK AREA | | TRAFFIC DIRECTION | | ARROW BOARD | | 1 PVT MK - LINE 4" WHITE | | 7 PVT MK - LINE 24" WHITE |
| | TEMPORARY PAVEMENT (TO BE CONSTRUCTED IN CURRENT STAGE) | | BARRICADE, TYPE III, W/ TYPE A BI-DIRECTIONAL FLASHING LIGHT | | DOUBLE VERTICAL PANEL | | 2 PVT MK - LINE 4" YELLOW | | 8 PVT MK - LINE 8" WHITE |
| | | | TYPE II BARRICADES OR DRUMS W/ TYPE C STEADY BURN LIGHT | | PROPOSED SIGN | | 3 PVT MK - DBL 4" YELLOW | | T TEMP PVT MK (SEE GENERAL NOTES SHT G-03) |
| | | | TYPE B MONO-DIRECTIONAL FLASHING LIGHT | | TEMPORARY CONCRETE BARRIER | | 4 PVT MK - LINE 6" WHITE | | W WET REF TEM TAPE T3 (SEE GENERAL NOTES SHT G-03) |
| | | | | | RAMP CLOSED | | 5 PVT MK - LINE 12" | | P PERM PVT MK (SEE PVT MK PLANS) |

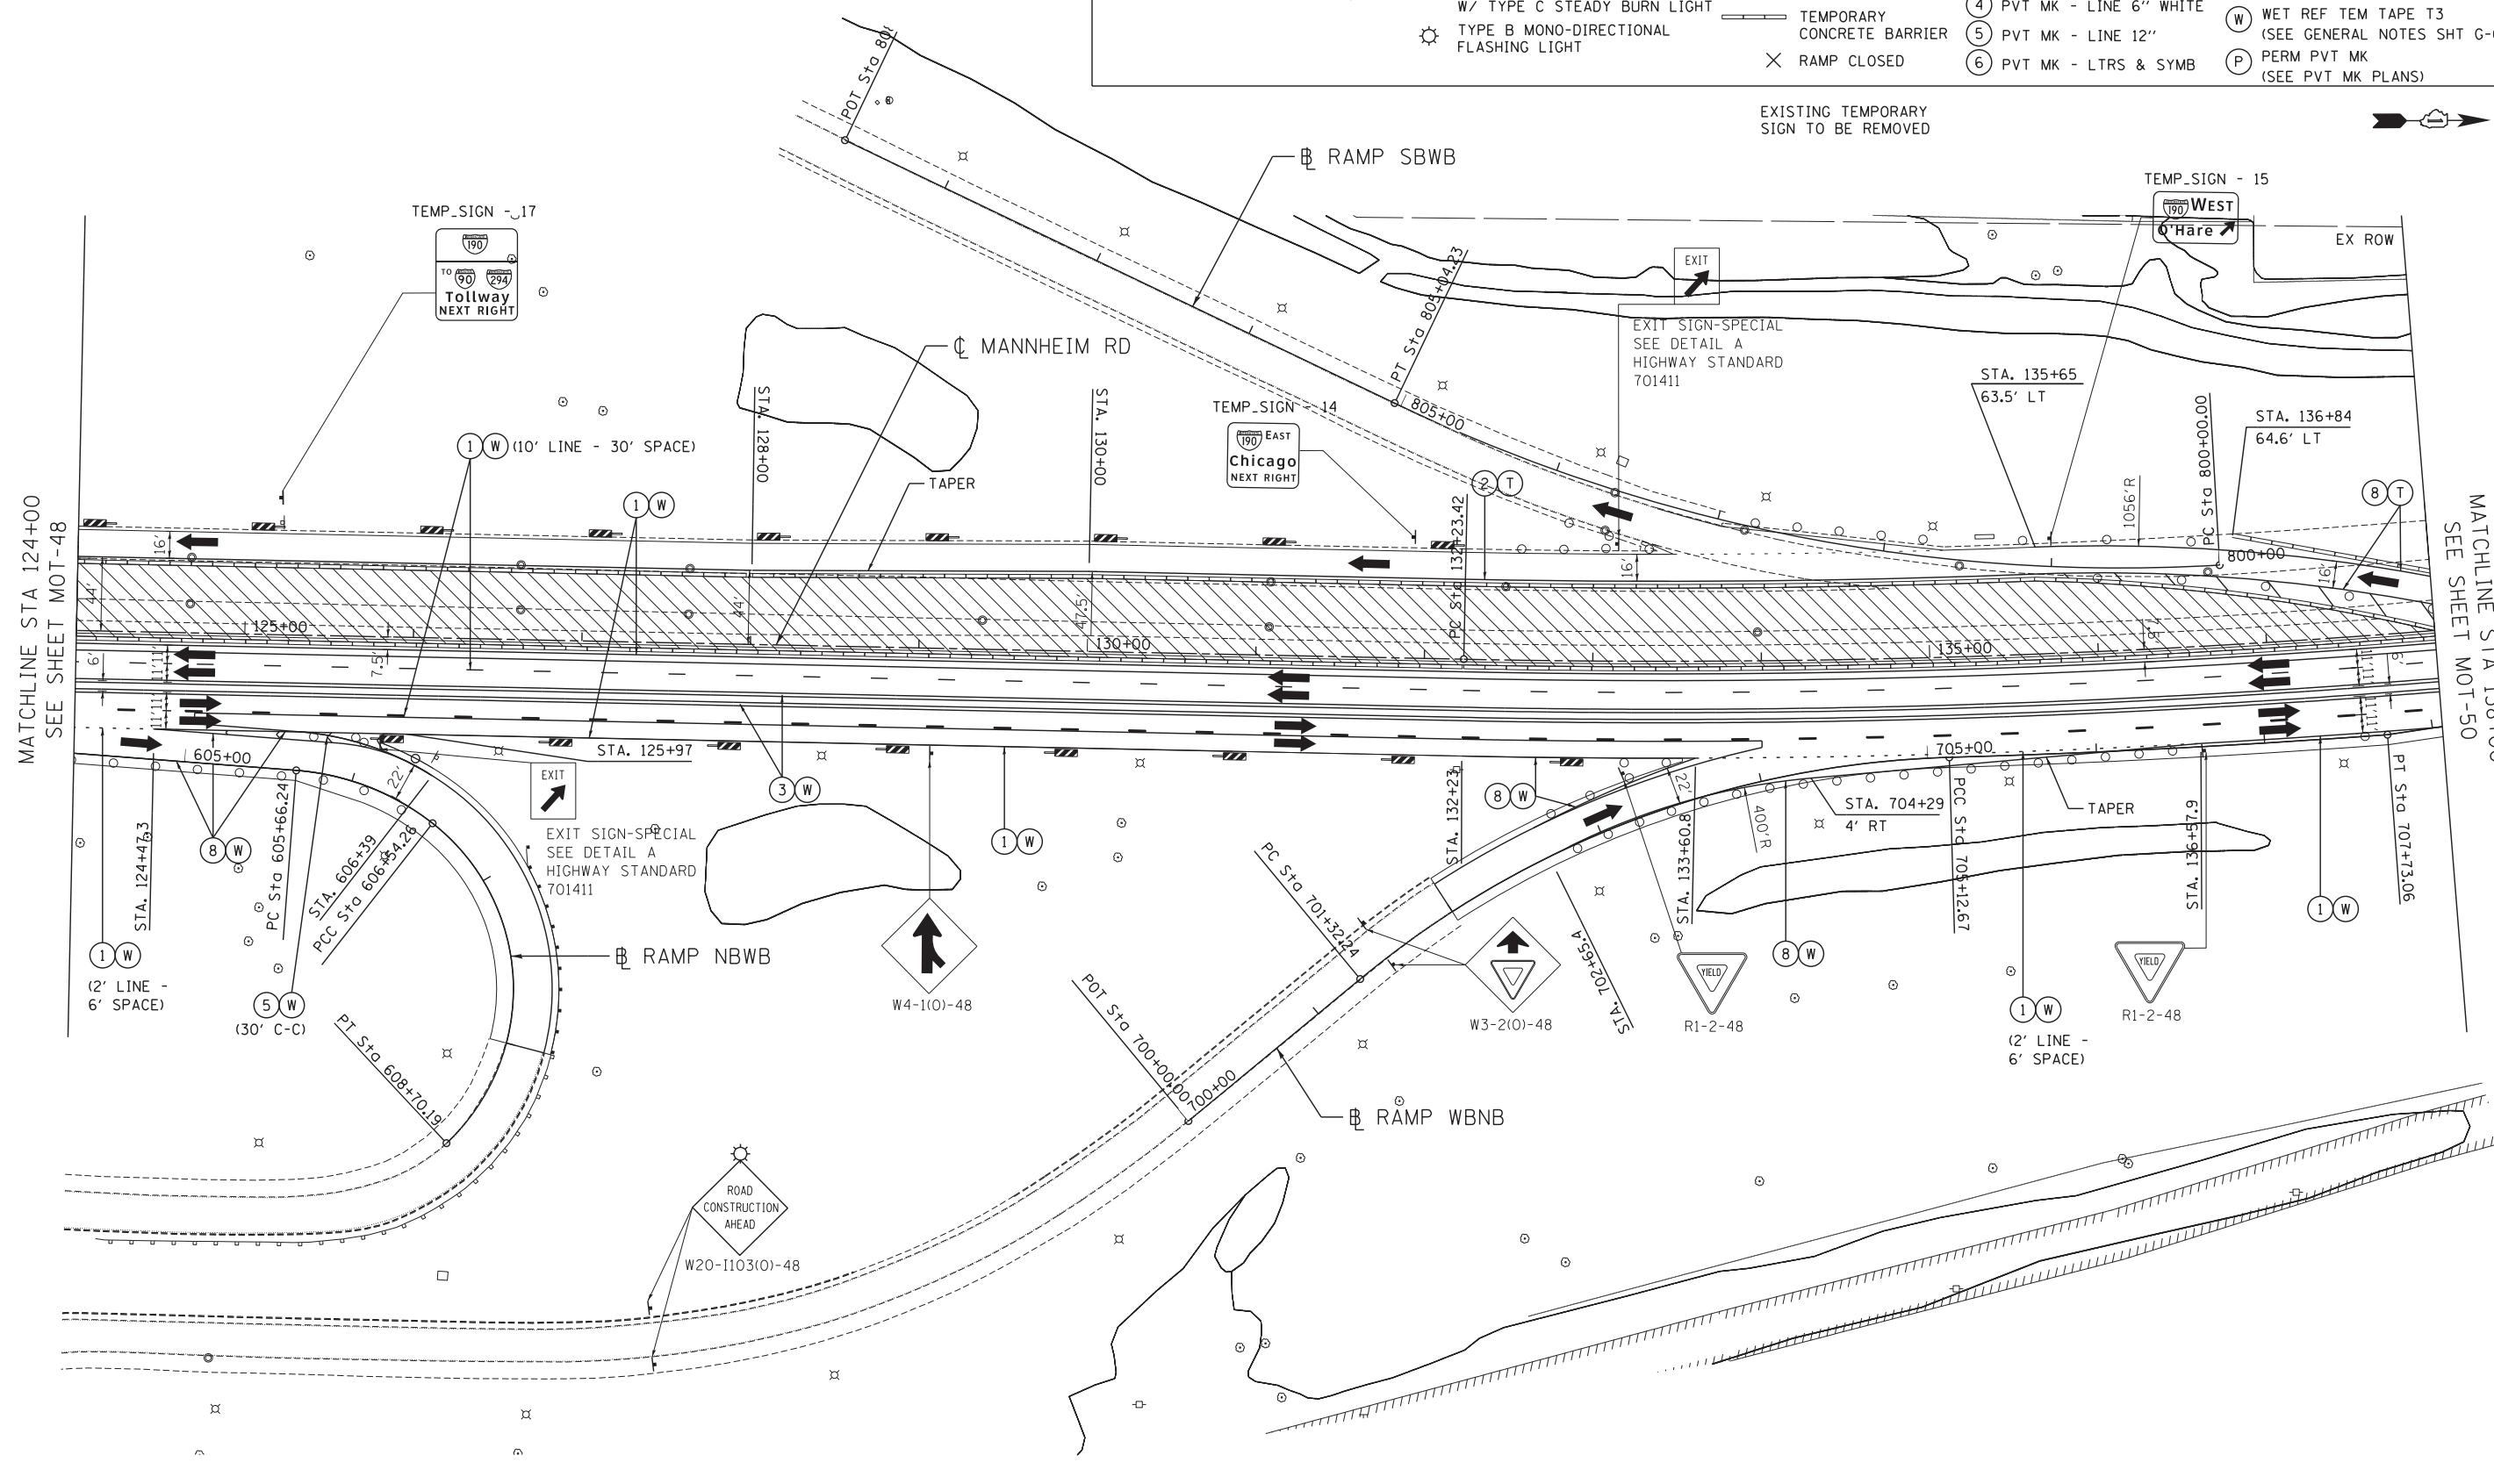

MATCHLINE STA 124+00
SEE SHEET MOT-48

MATCHLINE STA 138+00
SEE SHEET MOT-50

\D:\60P35-ALIGNMENT.DGN, \D:\60P35-LAYOUT.DGN, \D:\60P35-TOPO2.DGN, \D:\60P35-ROW.DGN, \D:\60P35-STAGING2.DGN, \D:\60P35-BORDEXT.DGN, \D:\60P35-STAGING.DGN, \D:\60P35-MOT_GUIDE.DGN, \D:\60P35-STAGING.DGN, \D:\60P35-MOT-1.

| | | | |
|-------------|----------------------|-----------------|-----------|
| FILE NAME = | USER NAME = *USER* | DESIGNED - BRH | REVISED - |
| *FILEL* | | DRAWN - JZP | REVISED - |
| | PLOT SCALE = *SCALE* | CHECKED - KDA | REVISED - |
| | PLOT DATE = *DATE* | DATE - 10/19/12 | REVISED - |

**STATE OF ILLINOIS
DEPARTMENT OF TRANSPORTATION**

**MAINTENANCE OF TRAFFIC
STAGE 2**

SCALE: 1"=50' SHEET NO. OF SHEETS STA. 124+00 TO STA. 138+00

| | | | | |
|---------------------------|----------|--------|--------------|-----------|
| F.A. RTE. | SECTION | COUNTY | TOTAL SHEETS | SHEET NO. |
| | 0105-WRS | COOK | 537 | 130 |
| CONTRACT NO. 60P35 | | | | |
| ILLINOIS FED. AID PROJECT | | | | |