


(SQ FT)	PRESTAGE 2	STAGE 2
EARTH EXC	0	21
EMBANKMENT	3	27
UNSUITABLE EXC	0	15
AGG SUBGRADE	0	0
IMP (UNDERCUT)		

692+00.00

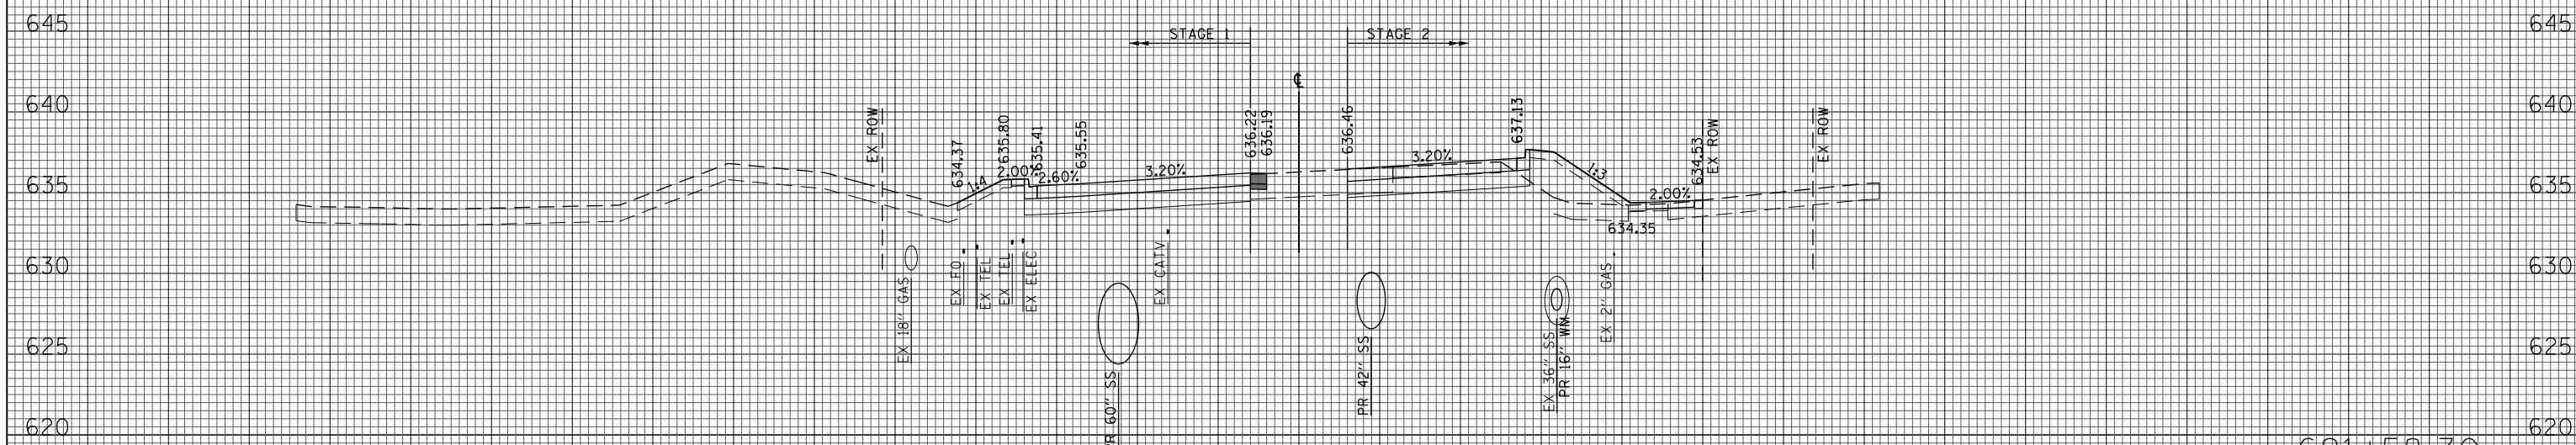

(SQ FT)	PRESTAGE 2	STAGE 2
EARTH EXC	0	18
EMBANKMENT	1	29
UNSUITABLE EXC	0	14
AGG SUBGRADE	0	0
IMP (UNDERCUT)		

691+58.30