


DATE	
BY	
FINAL SURVEY	
NOTE BOOK NO.	
PLOTTED TEMPLATE AREAS CHECKED	

DATE	
BY	
ORIGINAL SURVEY	
NOTE BOOK NO.	
PLOTTED TEMPLATE AREAS CHECKED	

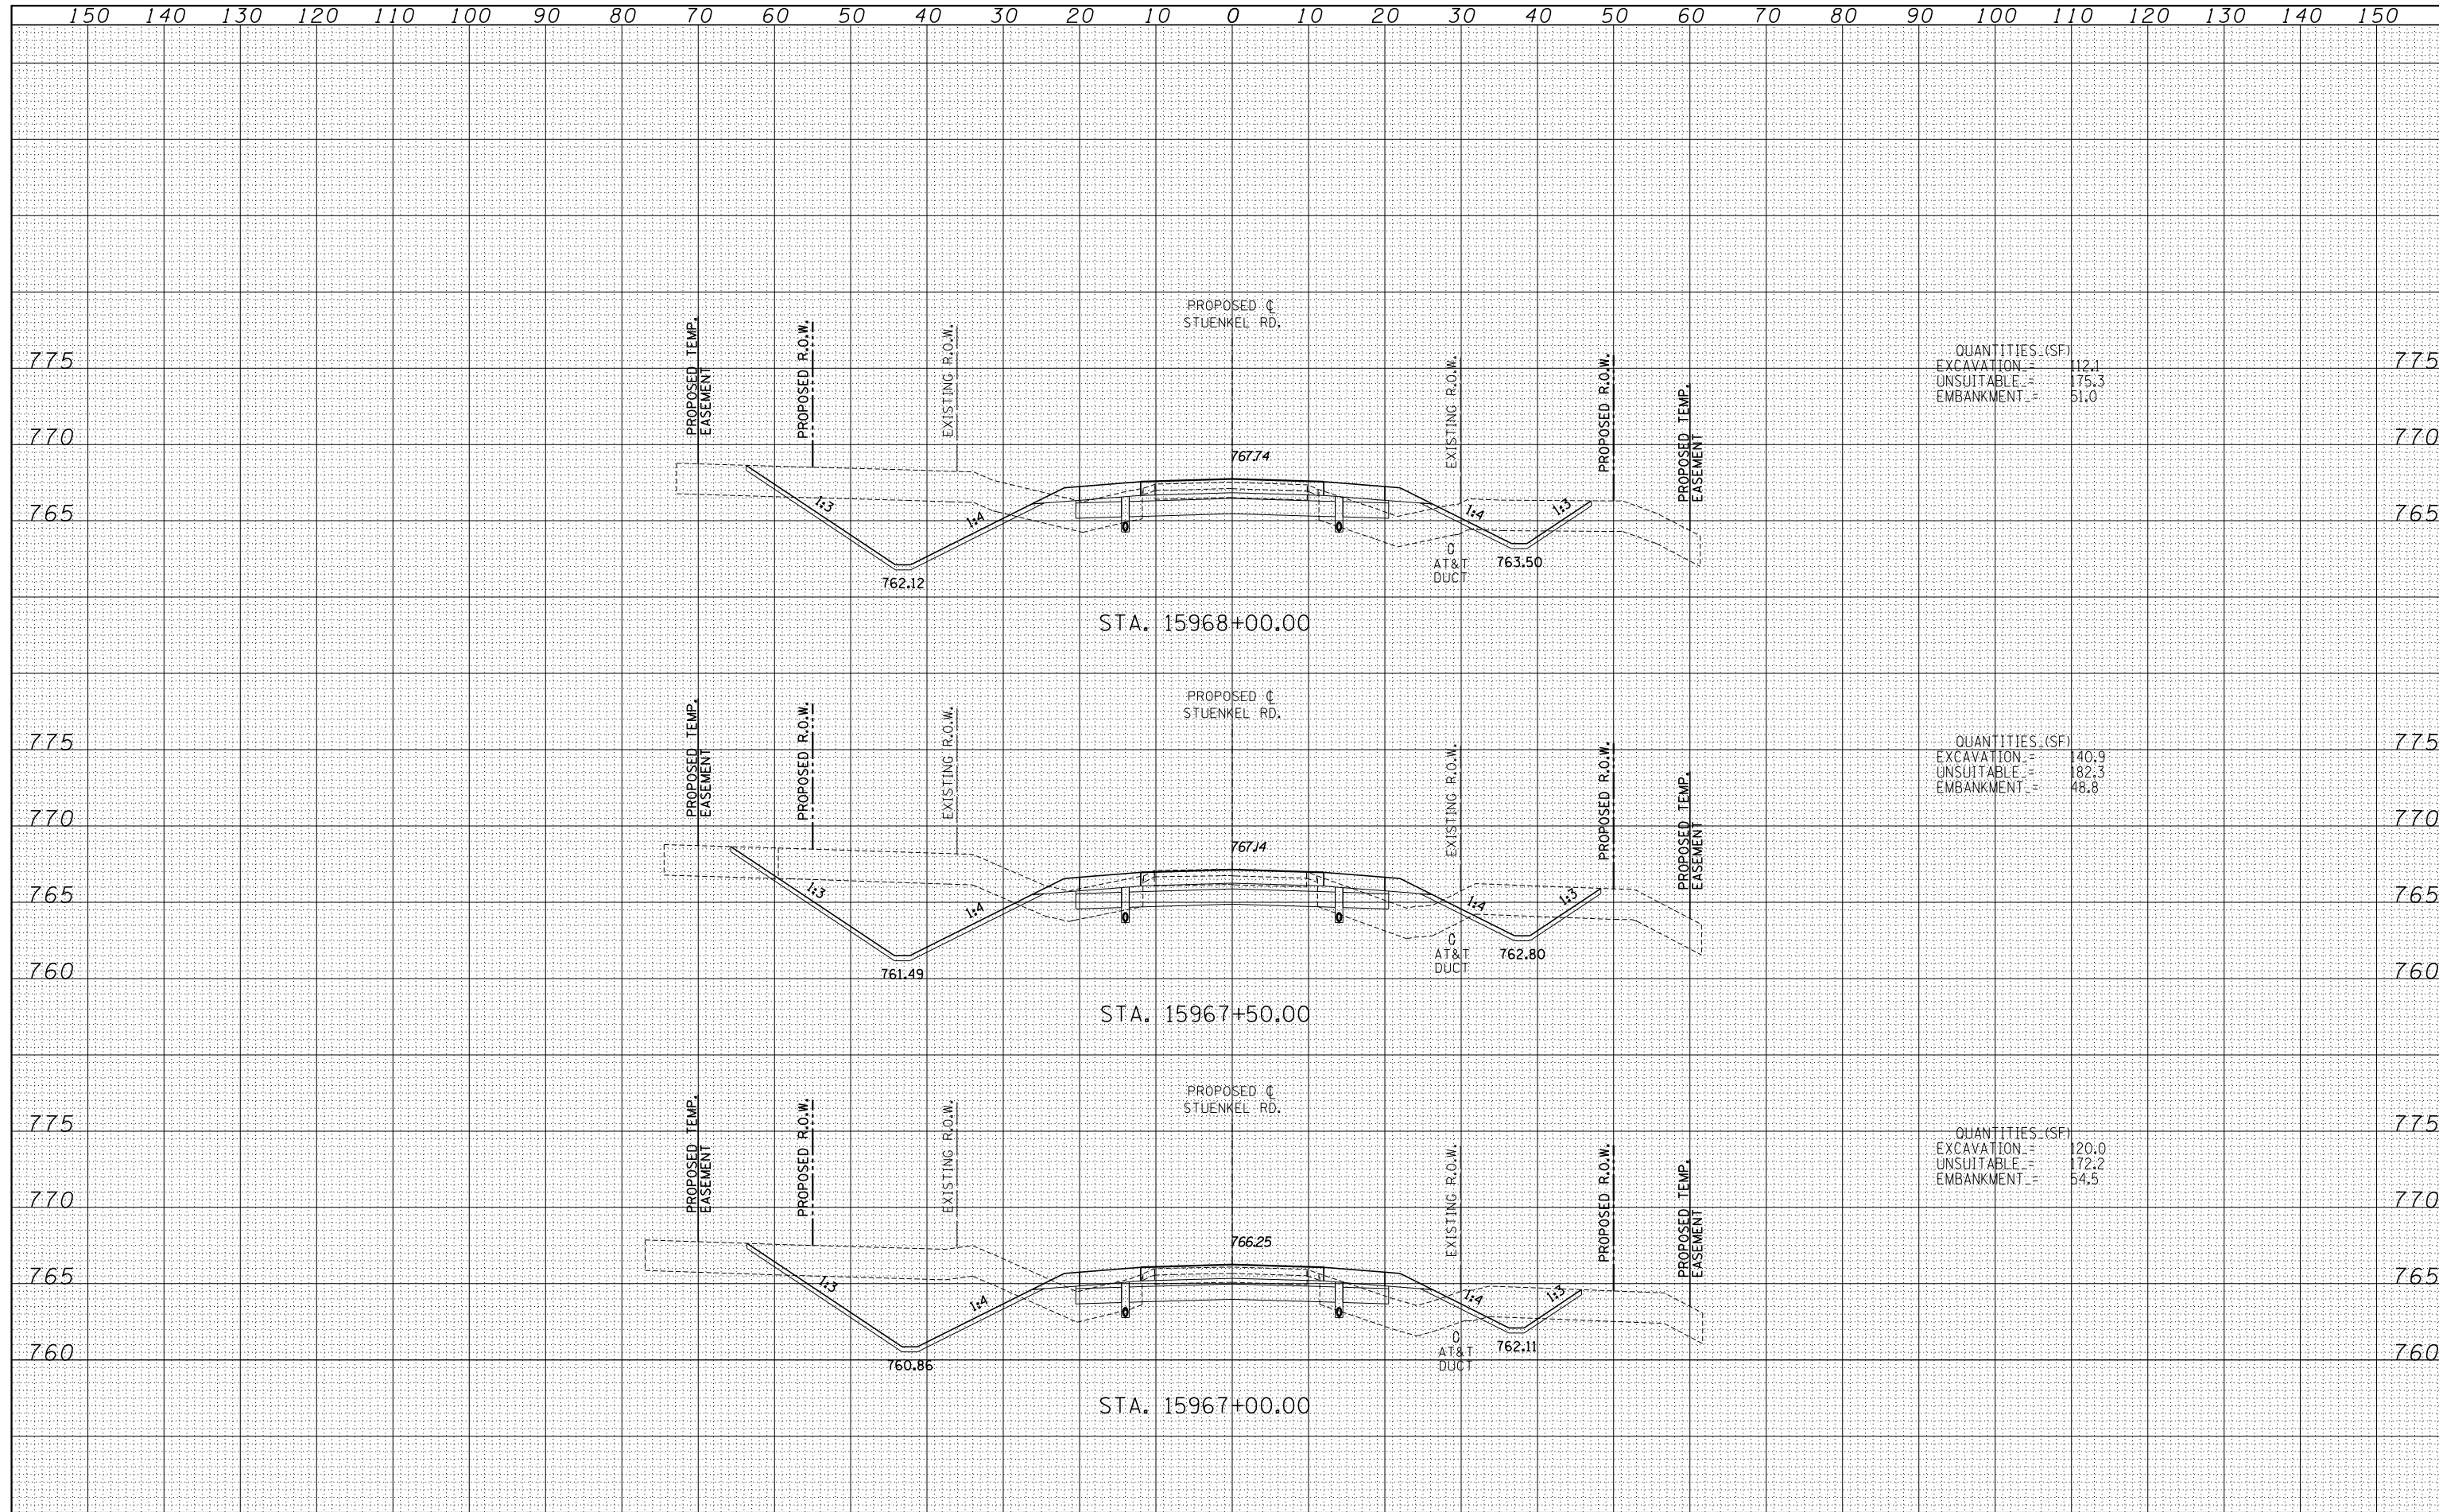

QUANTITIES (SF)		775
EXCAVATION =	112.1	775
UNSUITABLE =	175.3	775
EMBANKMENT =	51.0	775

QUANTITIES (SF)		775
EXCAVATION =	140.9	775
UNSUITABLE =	182.3	775
EMBANKMENT =	48.8	775

QUANTITIES (SF)		775
EXCAVATION =	120.0	775
UNSUITABLE =	172.2	775
EMBANKMENT =	54.5	775

P:\602612(I-57\_e\_Stuenkel)\Road\C\_2(Interchange)\C2\_Stuenkel\_50XS\_F\_SHT.dgn