


LEGEND:

- STORM SEWER
- STORM SEWER TO MWRD INTERCEPTOR SEWER
- STORM SEWER INLET
- STORM SEWER CATCH BASIN
- STORM SEWER MANHOLE
- SANITARY SEWER
- SANITARY SEWER MANHOLE
- WATERMAIN

GRAPHIC SCALE
 20 0 10 20
 (IN FEET)
 H. 1" = 20'. V. 1" = 5ft.

STORM SEWER TRIBUTARY TO EXISTING IDOT STORM SYSTEM
 12" RCP - 317'
 24" RCP - 485'

STORM SEWER TRIBUTARY TO MWRD INTERCEPTOR SEWER
 12" RCP - 42'
 24" RCP - 235'

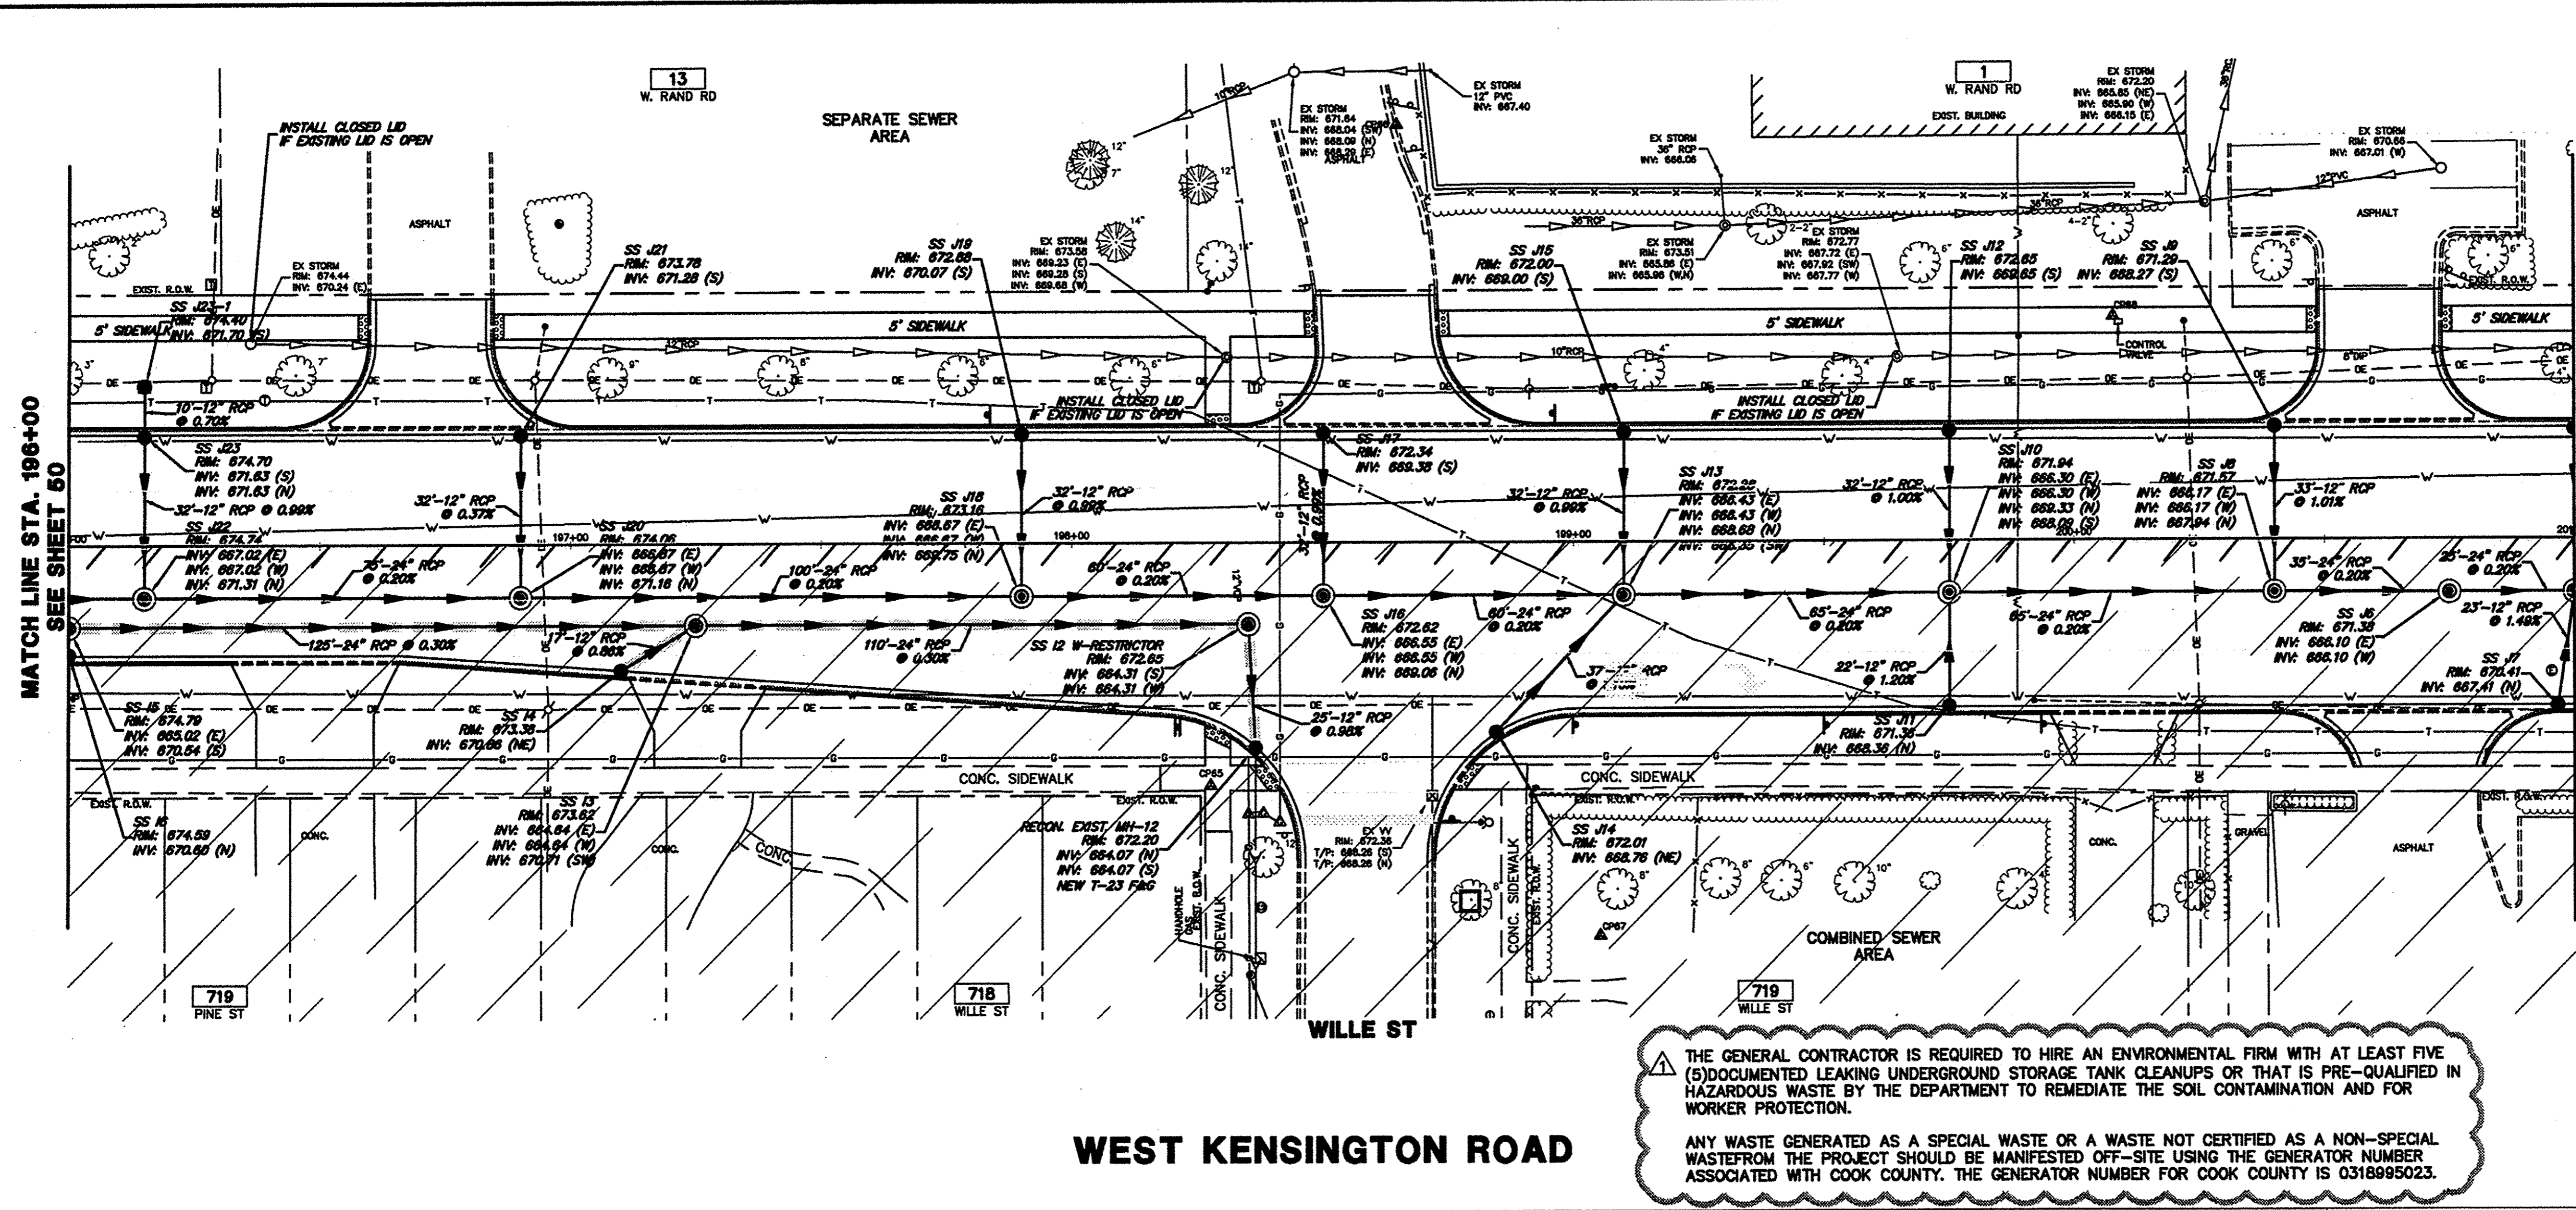

STRUCTURE #	TYPE	FRAME & GRATE
SS J2	MH TYPE A, 6' DIA.	TYPE 1 FR & CL (2)
SS J3	MH TYPE A, 4' DIA.	TYPE 1 FR & CL
SS J4	CB TYPE C	TYPE 23 FR & GR
SS J5	MH TYPE A, 4' DIA.	TYPE 1 FR & CL
SS J6	CB TYPE C	TYPE 23 FR & GR
SS J7	MH TYPE A, 4' DIA.	TYPE 1 FR & CL
SS J8	CB TYPE C	TYPE 23 FR & GR
SS J9	MH TYPE A, 4' DIA.	TYPE 1 FR & CL
SS J10	CB TYPE C	TYPE 23 FR & GR
SS J11	MH TYPE A, 4' DIA.	TYPE 1 FR & CL
SS J12	CB TYPE C	TYPE 23 FR & GR
SS J13	MH TYPE A, 4' DIA.	TYPE 1 FR & CL
SS J14	CB TYPE C	TYPE 23 FR & GR
SS J15	CB TYPE C	TYPE 23 FR & GR
SS J16	MH TYPE A, 4' DIA.	TYPE 1 FR & CL
SS J17	CB TYPE C	TYPE 23 FR & GR
SS J18	MH TYPE A, 4' DIA.	TYPE 1 FR & CL
SS J19	CB TYPE C	TYPE 23 FR & GR
SS J20	MH TYPE A, 4' DIA.	TYPE 1 FR & CL
SS J21	CB TYPE C	TYPE 23 FR & GR
SS J22	MH TYPE A, 4' DIA.	TYPE 1 FR & CL
SS J23	CB TYPE C	TYPE 23 FR & GR
SS J23-1	INLET TYPE A	TYPE 8 GRATE

THE GENERAL CONTRACTOR IS REQUIRED TO HIRE AN ENVIRONMENTAL FIRM WITH AT LEAST FIVE (5) DOCUMENTED LEAKING UNDERGROUND STORAGE TANK CLEANUPS OR THAT IS PRE-QUALIFIED IN HAZARDOUS WASTE BY THE DEPARTMENT TO REMEDIATE THE SOIL CONTAMINATION AND FOR WORKER PROTECTION.

ANY WASTE GENERATED AS A SPECIAL WASTE OR A WASTE NOT CERTIFIED AS A NON-SPECIAL WASTE FROM THE PROJECT SHOULD BE MANIFESTED OFF-SITE USING THE GENERATOR NUMBER ASSOCIATED WITH COOK COUNTY. THE GENERATOR NUMBER FOR COOK COUNTY IS 0318995023.

