
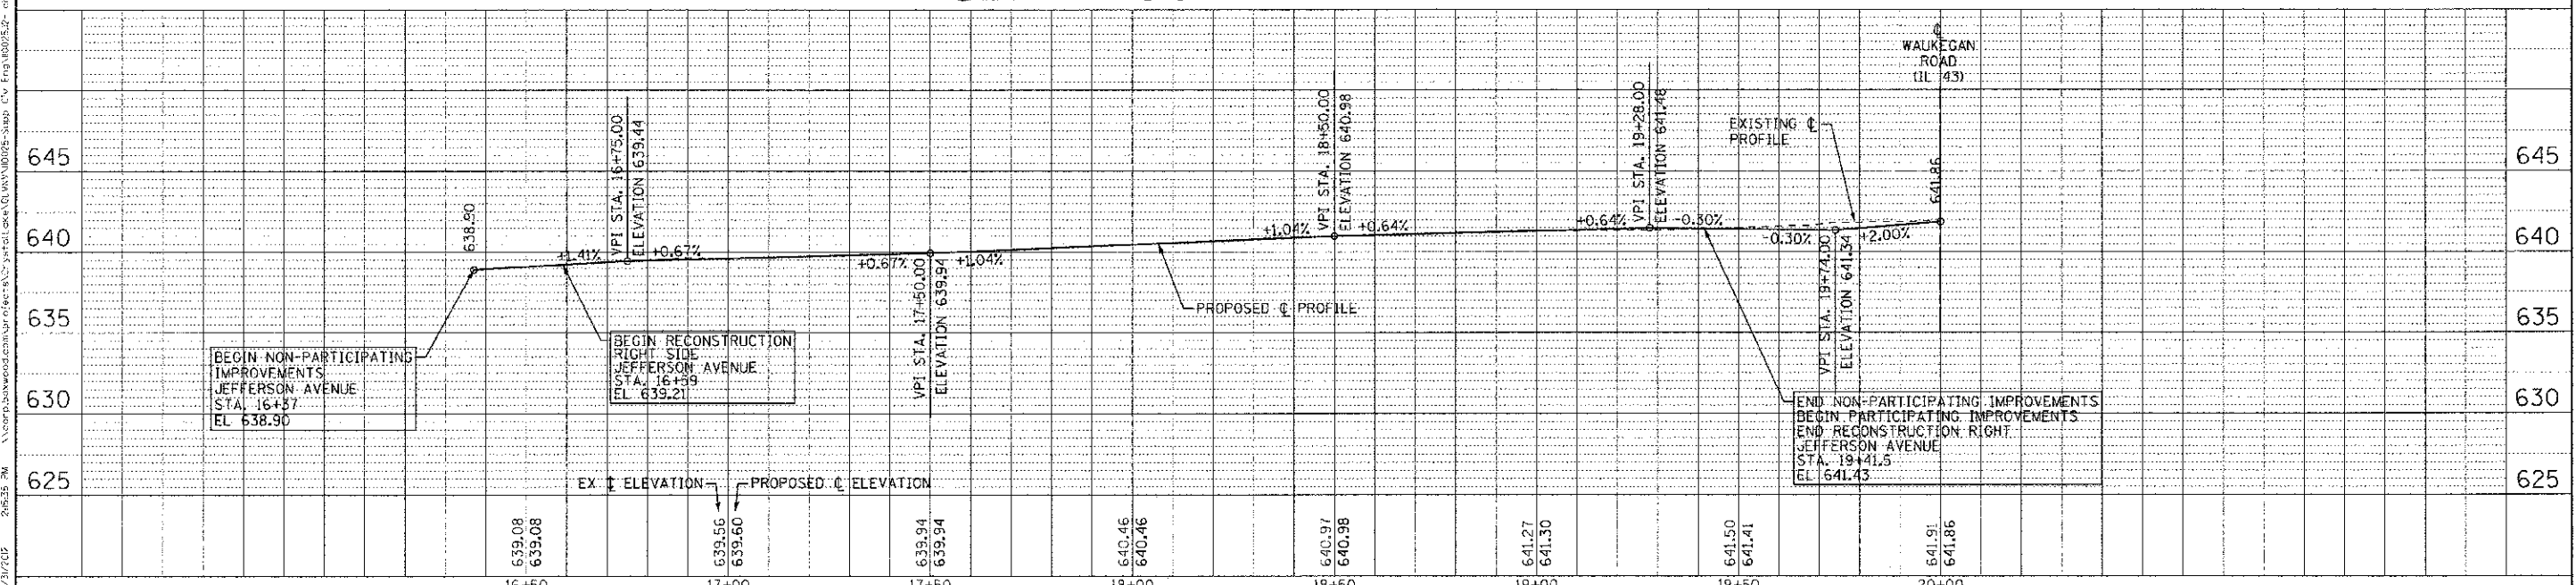


# JEFFERSON AVENUE

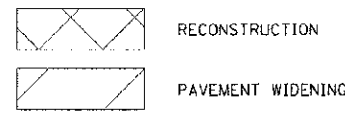

COPYRIGHT © 2012 BY BAXTER & WOODMAN, INC.  
 A DIVISION OF WOODMAN GROUP, INC.  
 110025-12-PP7.sht  
 8/23/12