


 PROJECT: WAUKEGAN ROAD (IL 43) FROM STA. 207+00 TO STA. 210+00  
 SHEET NO. 97 OF 109

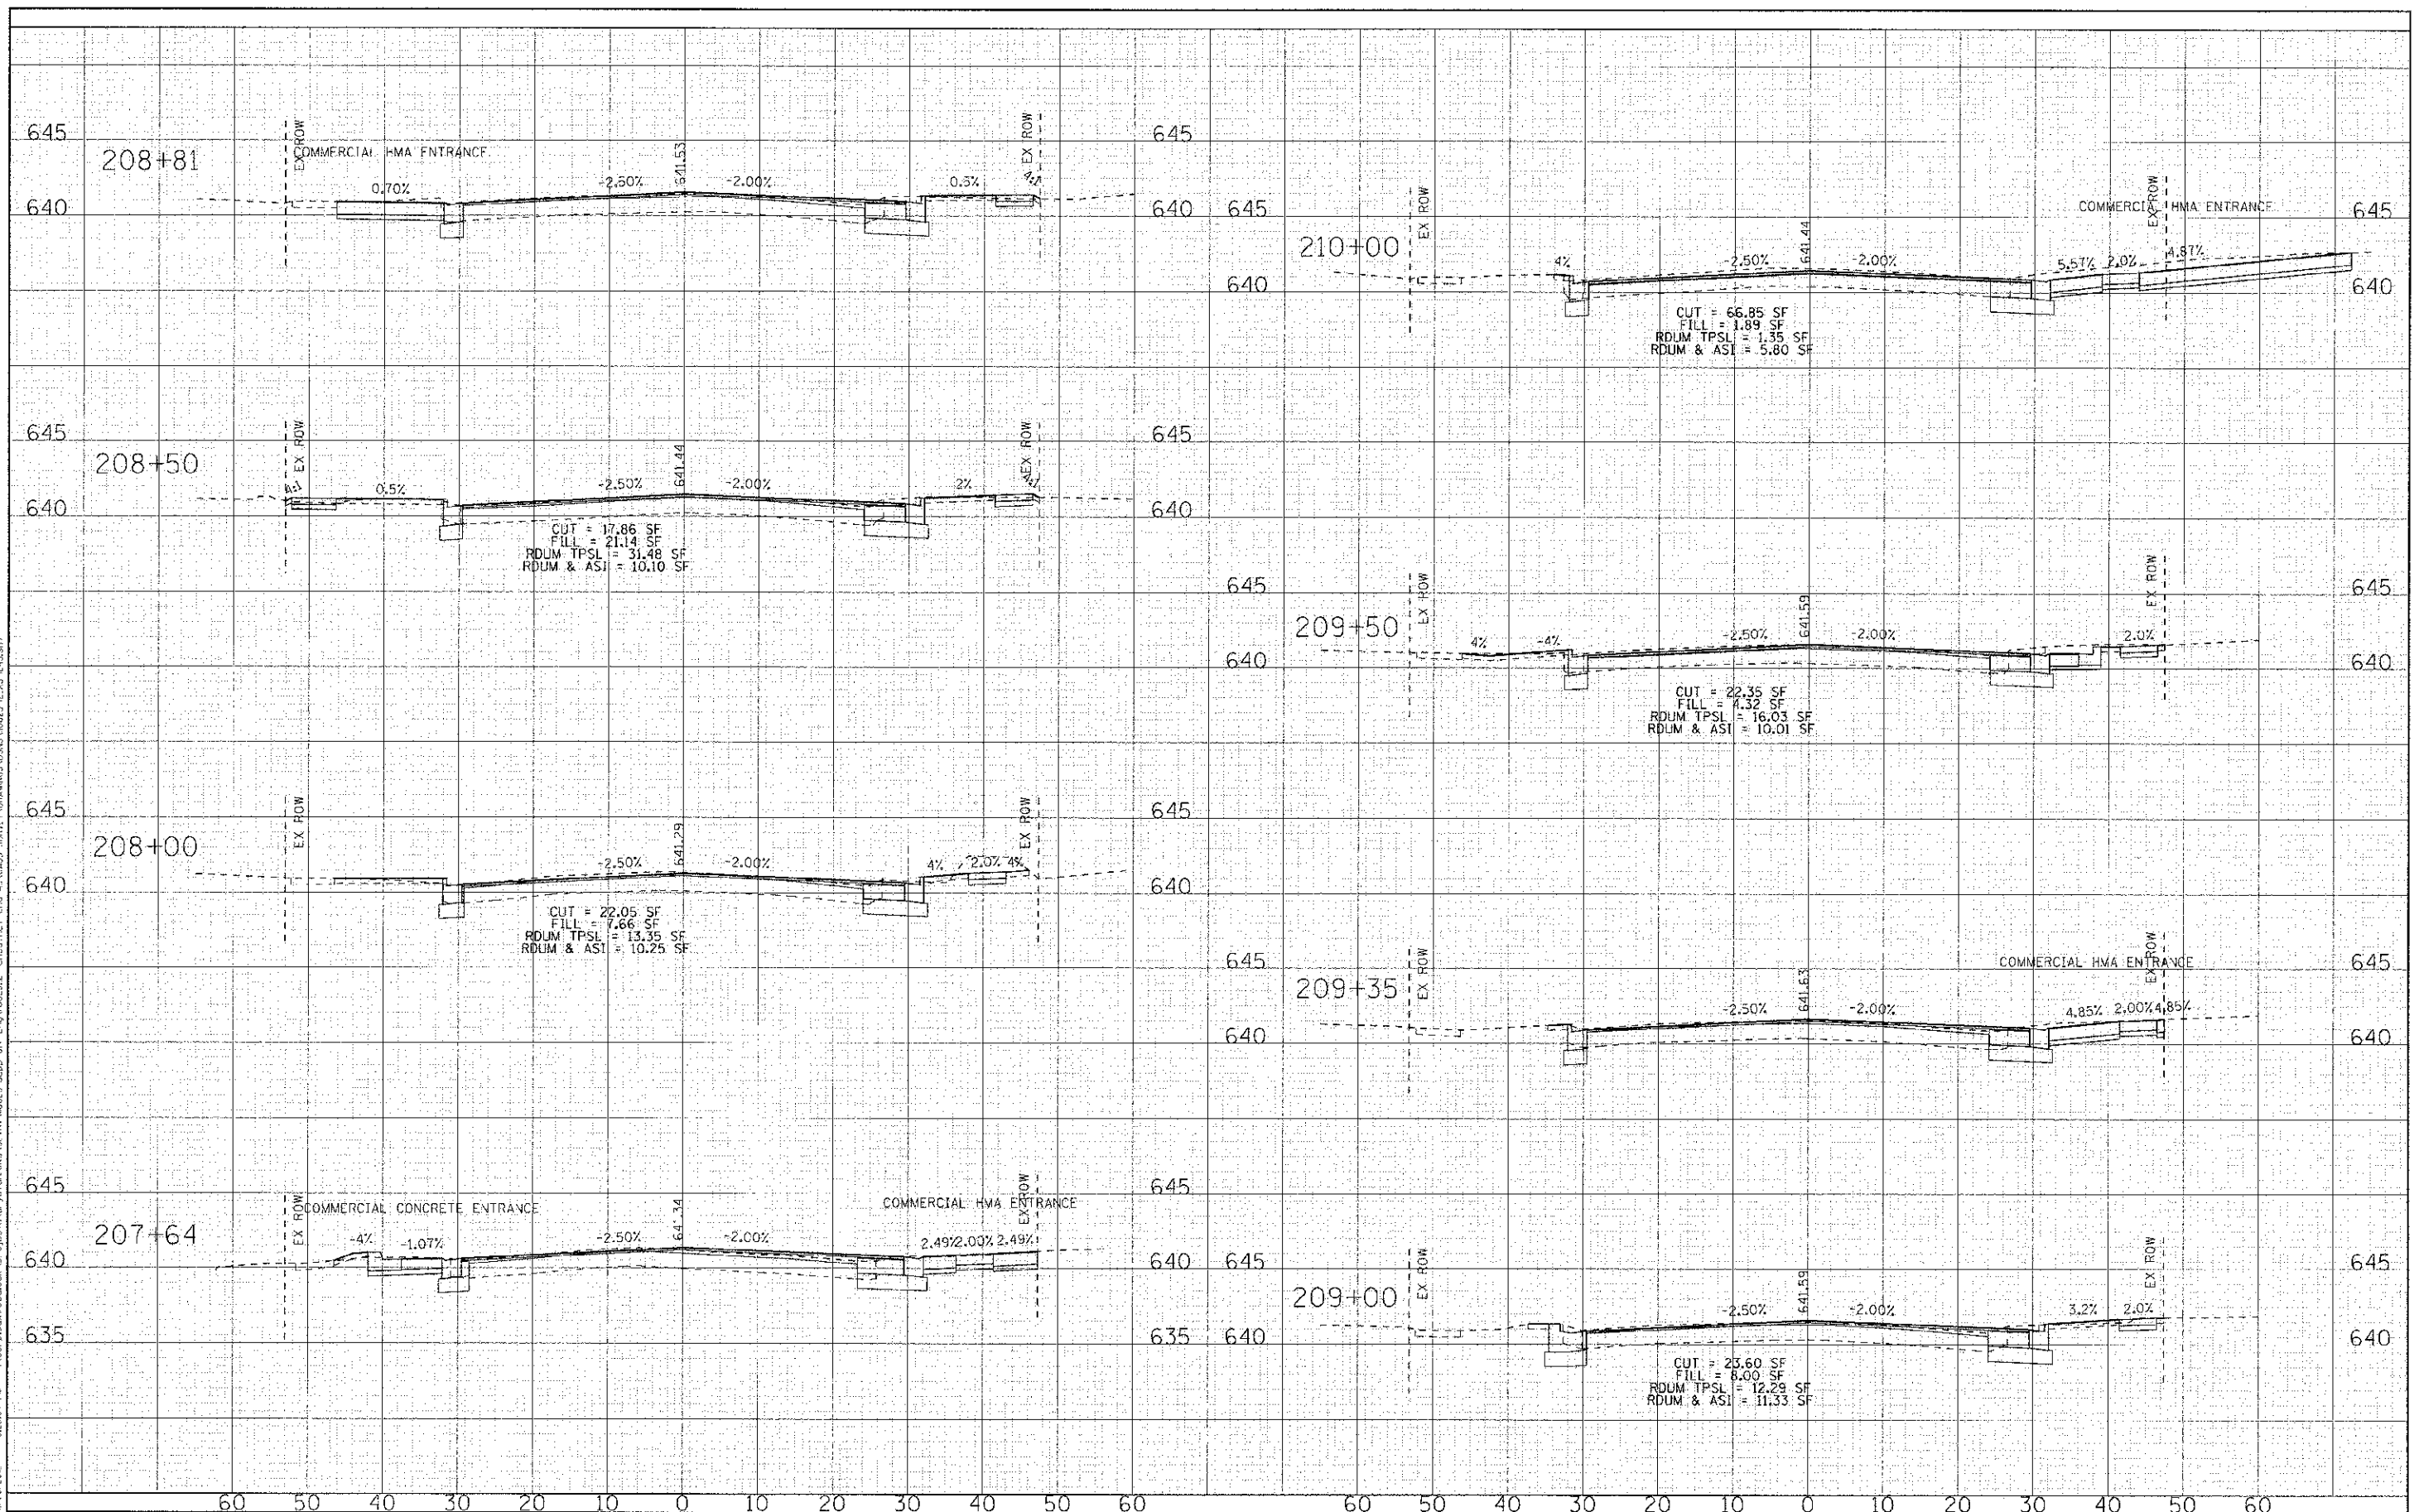

DESIGNED - DSH	REVISED -
DRAWN - MAC	REVISED -
CHECKED - TLH	REVISED -
DATE - 8/23/12	REVISED -

**STATE OF ILLINOIS  
DEPARTMENT OF TRANSPORTATION**

**CROSS SECTIONS  
WAUKEGAN ROAD (IL 43)**

SCALE: H: 1"=10' V: 1"=5'      STA. 207+64 TO STA. 210+00

F.A.P. RT.:	SECTION	COUNTY	TOTAL SHEETS:	SHEET NO.
0348	05-00160-00-CH	COOK	109	97
C-91-070-06		CONTRACT NO. 63756		
FED. ROAD DIST. NO. 1111N015 FED. AID PROJECT F-3348(35)				