


F.A.P. RTE.	SECTION	COUNTY	TOTAL SHEETS	SHEET NO.
322	11-13	CHRISTIAN	437	160
STA.		TO STA.		
FED. ROAD DIST. NO.		ILLINOIS FED. AID PROJECT		






LEGEND:

- ① PREFORMED PLASTIC PAVEMENT MARKING, TYPE B - INLAID - LINE 8" (WHITE SOLID)
- ② PREFORMED PLASTIC PAVEMENT MARKING, TYPE B - INLAID - LINE 12" (WHITE SOLID) (AT 15' CENTERS)
- ③ PREFORMED PLASTIC PAVEMENT MARKING, TYPE B - INLAID - LINE 6" (WHITE SOLID)
- ④ PREFORMED PLASTIC PAVEMENT MARKING, TYPE B - INLAID - LINE 6" (WHITE SKIP DASH) (2' DASH - 6' SKIP)
- ⑤ PREFORMED PLASTIC PAVEMENT MARKING, TYPE B - INLAID - LETTERS AND SYMBOLS (WHITE) (SMALL SIZE)

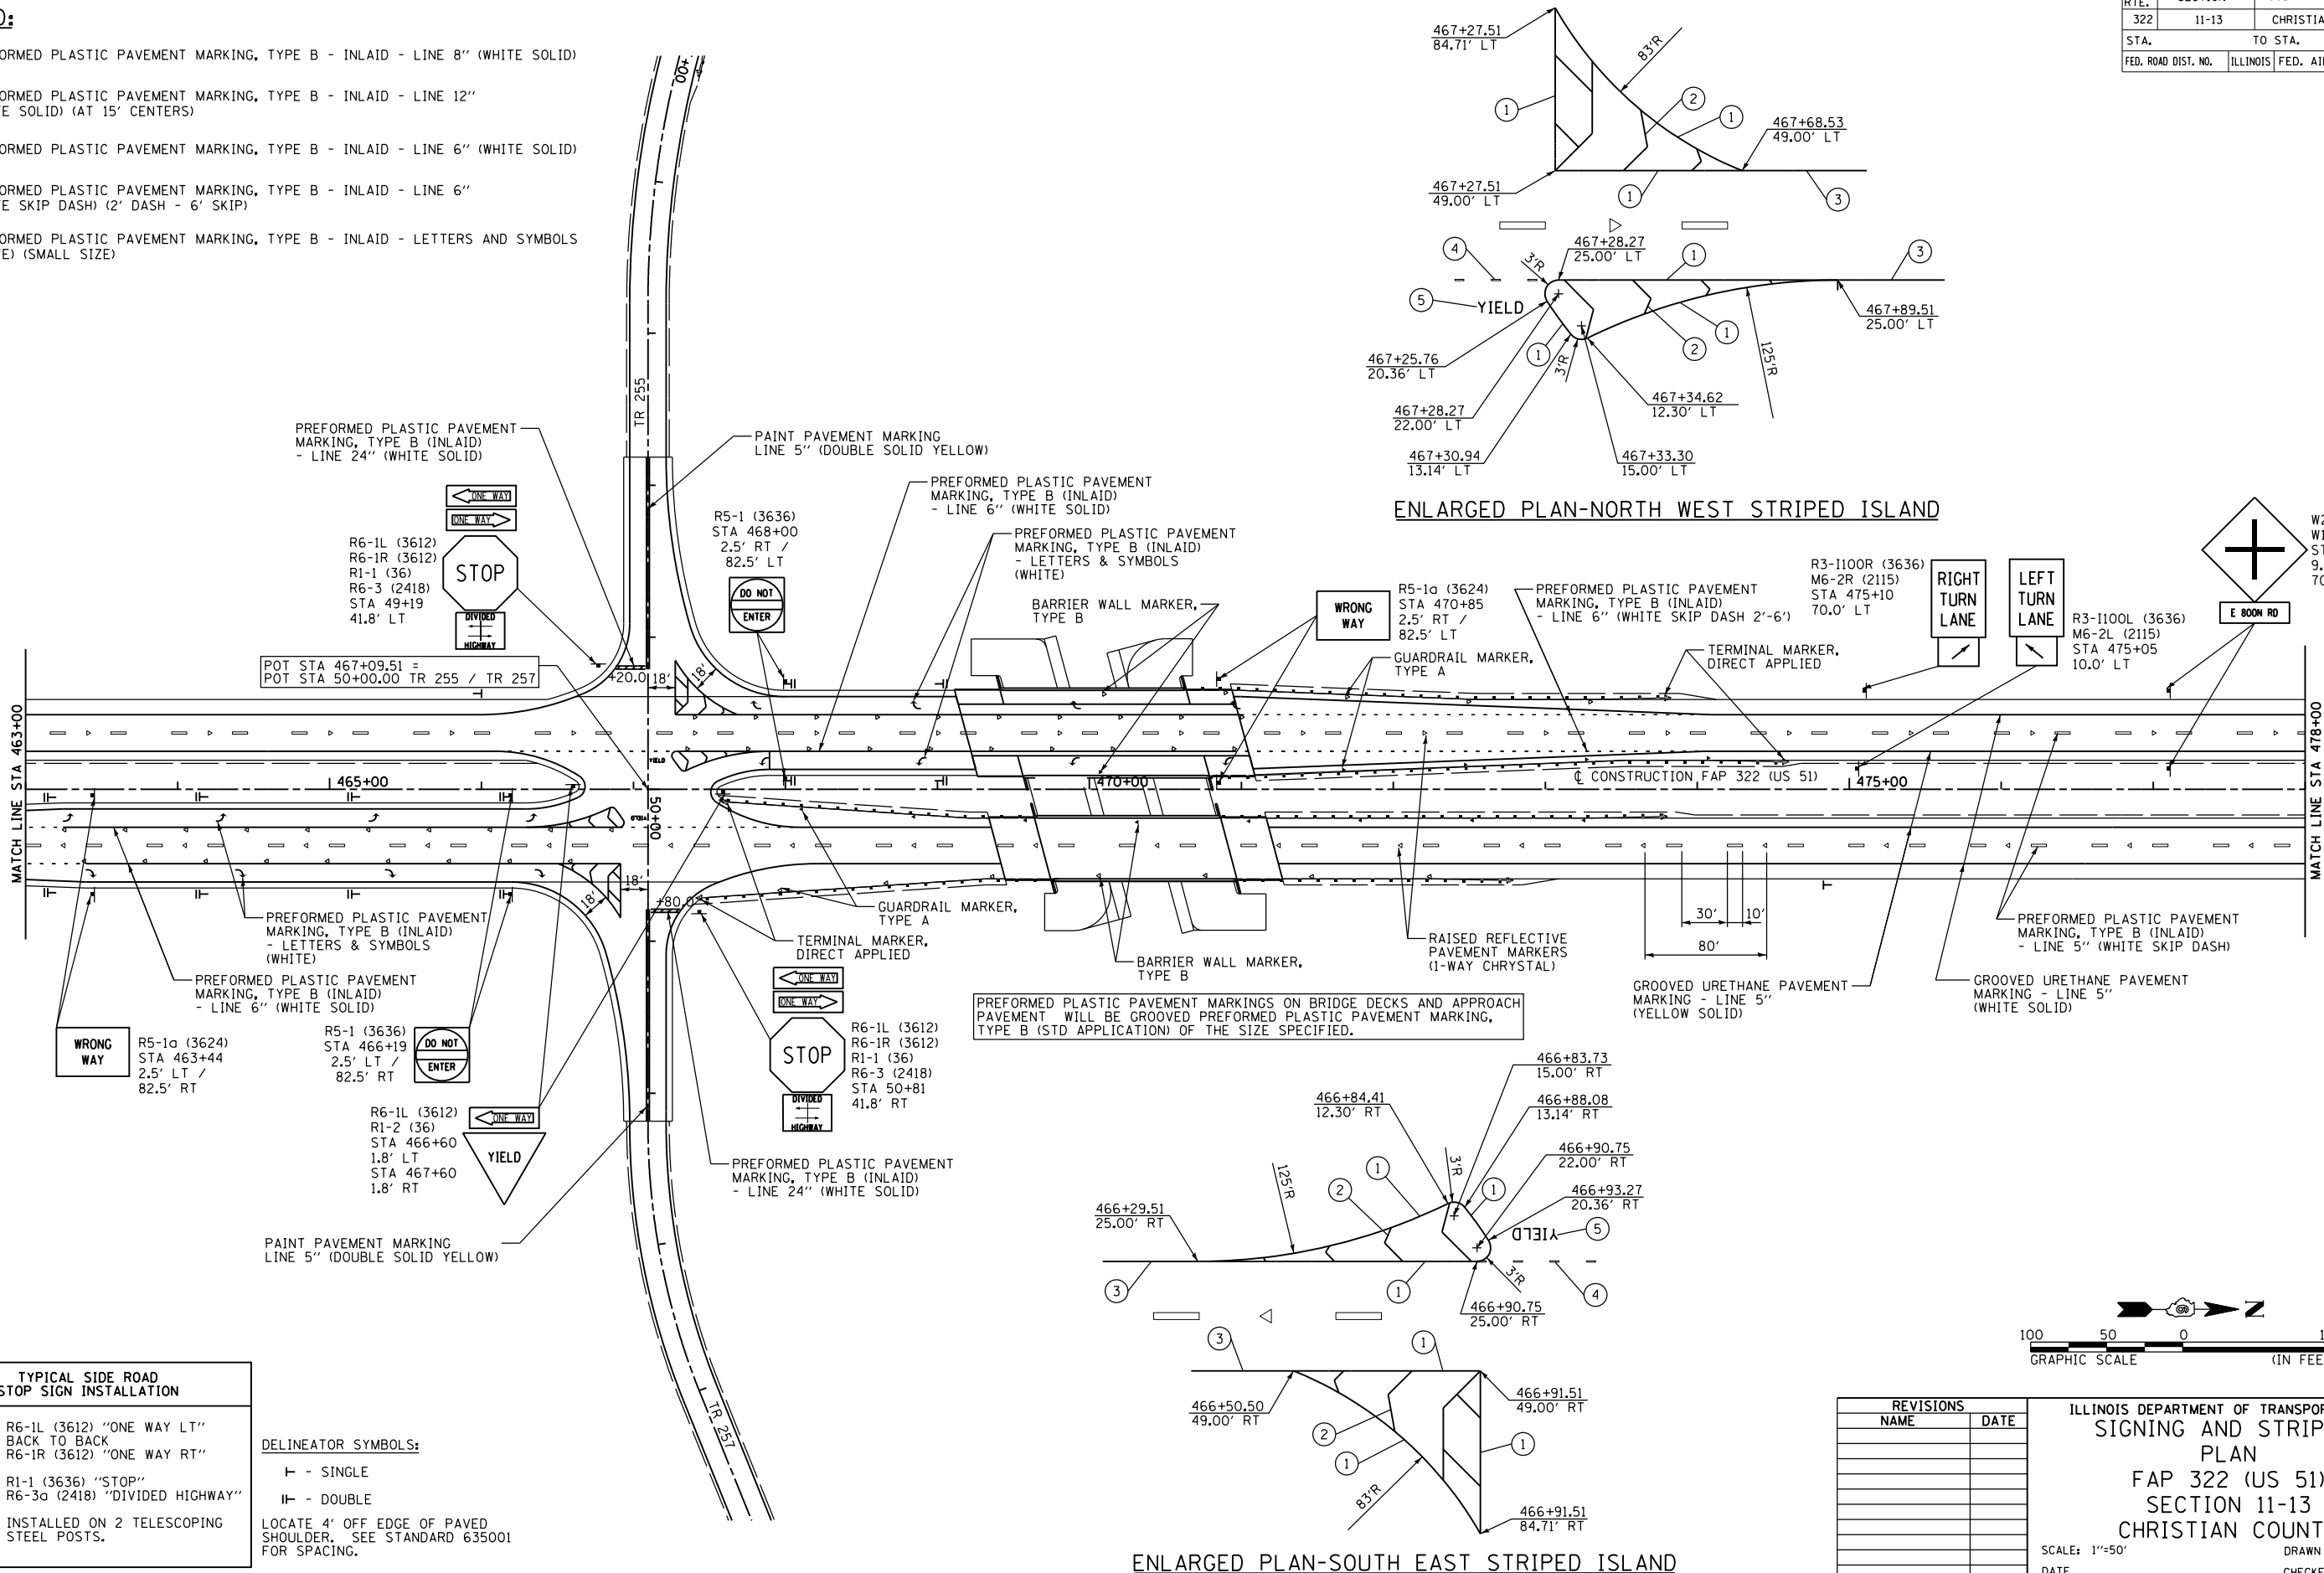


ENLARGED PLAN-NORTH WEST STRIPED ISLAND

ENLARGED PLAN-SOUTH EAST STRIPED ISLAND

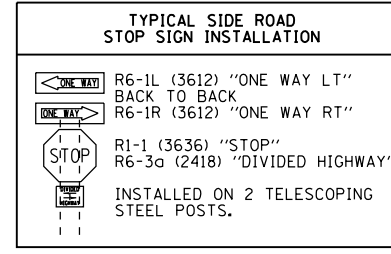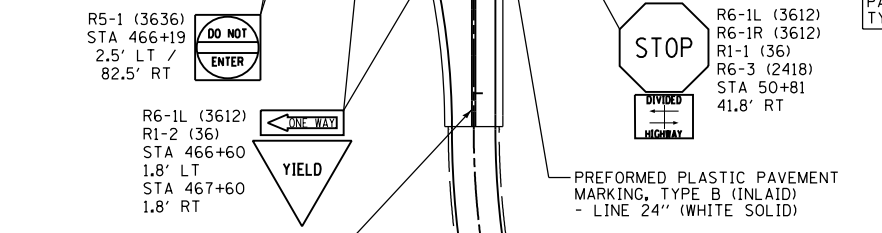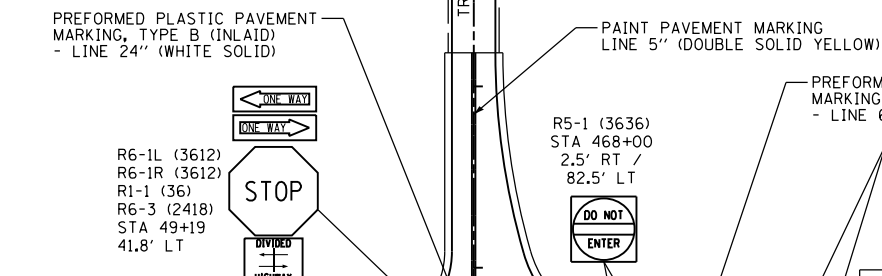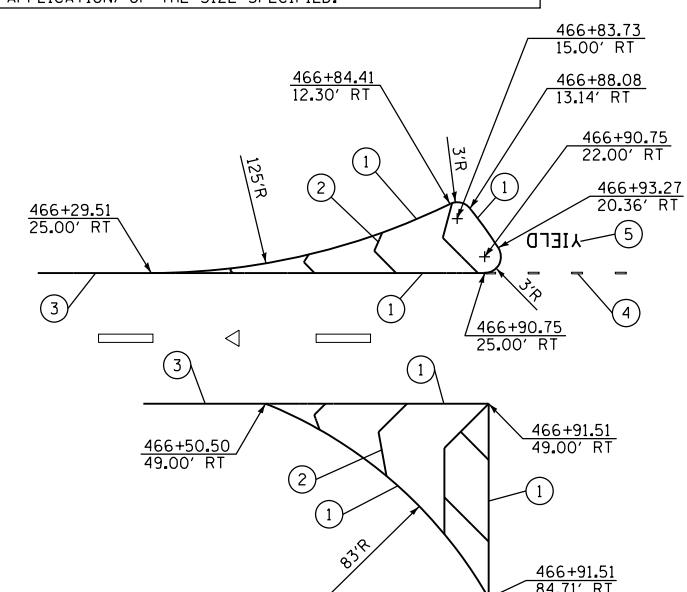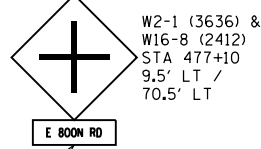

DELINEATOR SYMBOLS:
 I - SINGLE
 II - DOUBLE
 LOCATE 4' OFF EDGE OF PAVED SHOULDER. SEE STANDARD 635001 FOR SPACING.

PREFORMED PLASTIC PAVEMENT MARKINGS ON BRIDGE DECKS AND APPROACH PAVEMENT WILL BE GROOVED PREFORMED PLASTIC PAVEMENT MARKING, TYPE B (STD APPLICATION) OF THE SIZE SPECIFIED.

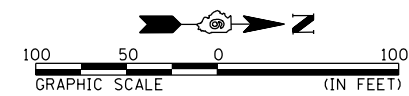

REVISIONS	
NAME	DATE

ILLINOIS DEPARTMENT OF TRANSPORTATION
 SIGNING AND STRIPING PLAN
 FAP 322 (US 51)
 SECTION 11-13
 CHRISTIAN COUNTY
 SCALE: 1"=50'
 DATE: _____ DRAWN BY SEB
 CHECKED BY _____

10/5/2012 10:15:00 AM C:\Users\jldon\OneDrive\Documents\Projects\10103291 SOUTH PLANS\NEW\CA00 - Sheets\06\2961-shl-signing-striping\ldon