


| F.A. RTE. | SECTION | COUNTY | TOTAL SHEETS | SHEET NO. |
|---------------------|----------|------------------|--------------|-----------|
| 322 | 11-13 | CHRISTIAN | 437 | 320 |
| STA. | | TO STA. | | |
| FED. ROAD DIST. NO. | ILLINOIS | FED. AID PROJECT | | |

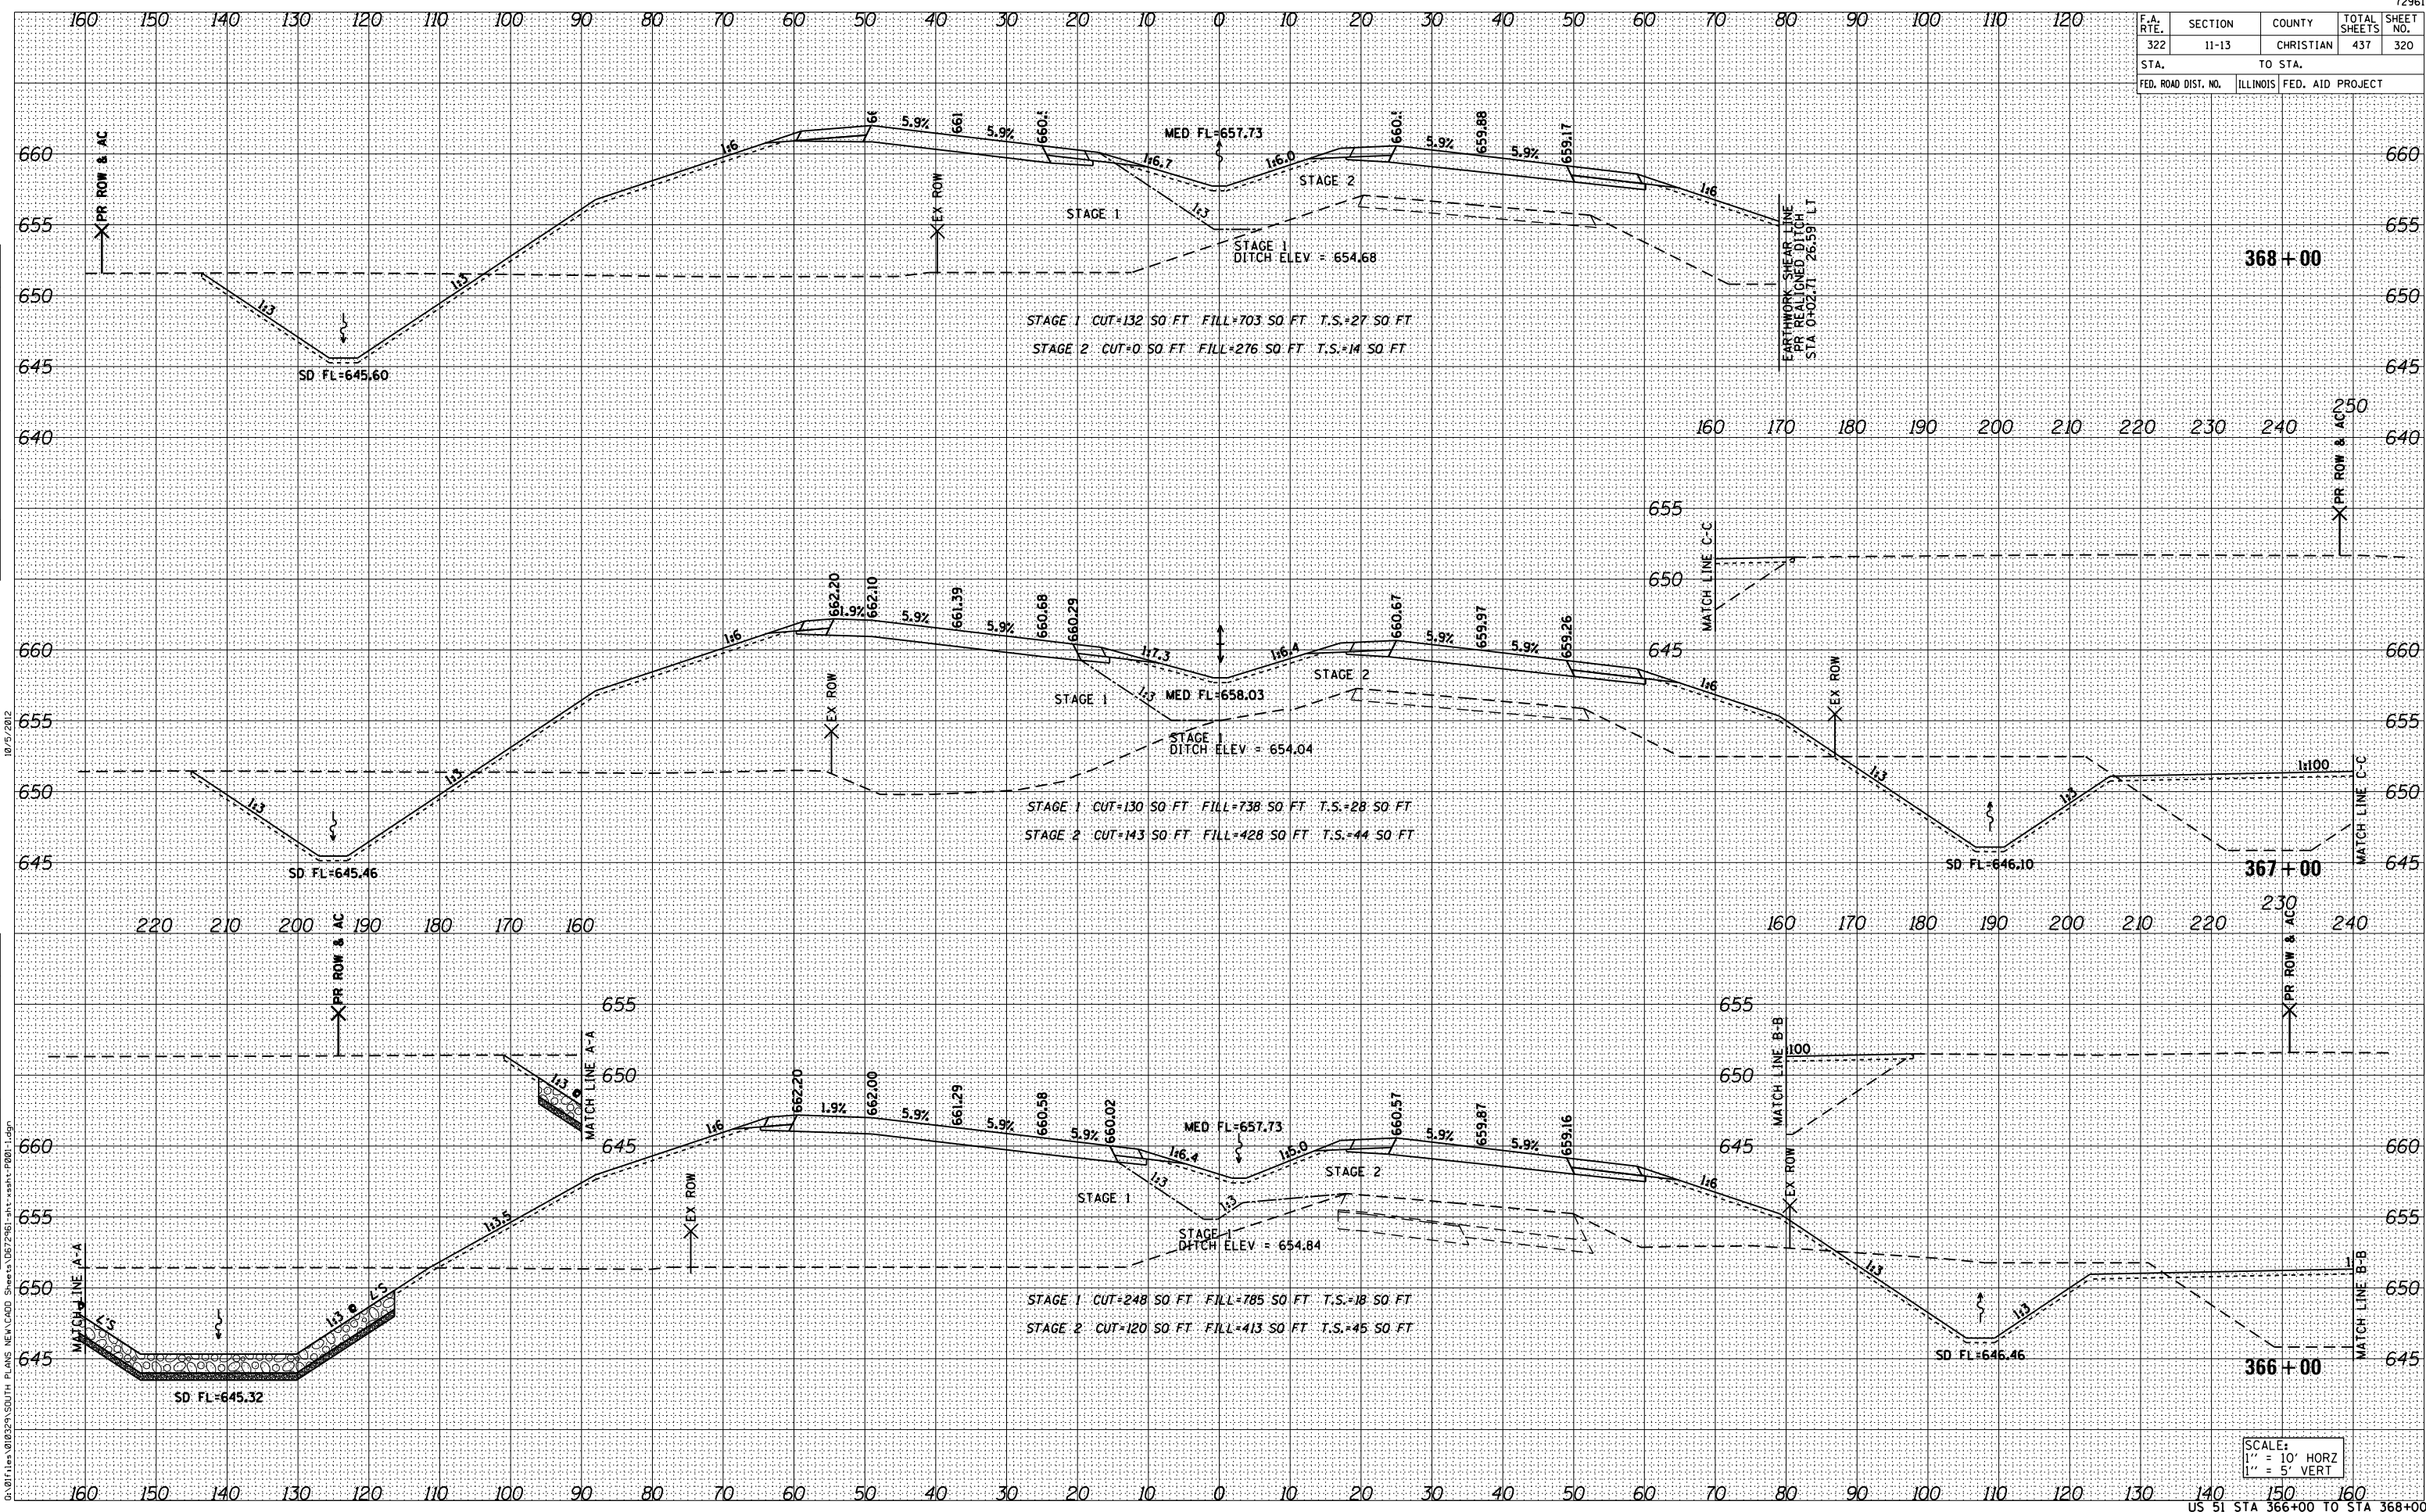

STAGE 1 CUT=132 SO FT FILL=703 SO FT T.S.=27 SO FT
 STAGE 2 CUT=0 SO FT FILL=276 SO FT T.S.=14 SO FT

STAGE 1 CUT=130 SO FT FILL=738 SO FT T.S.=28 SO FT
 STAGE 2 CUT=143 SO FT FILL=428 SO FT T.S.=44 SO FT

STAGE 1 CUT=248 SO FT FILL=785 SO FT T.S.=18 SO FT
 STAGE 2 CUT=120 SO FT FILL=413 SO FT T.S.=45 SO FT

SCALE:
 1" = 10' HORZ
 1" = 5' VERT

| | |
|---------------|--|
| DATE | |
| BY | |
| SURVEYED | |
| TEMPLATE | |
| NOTE BOOK | |
| AREAS CHECKED | |
| NO. | |

| | |
|---------------|--|
| DATE | |
| BY | |
| SURVEYED | |
| TEMPLATE | |
| NOTE BOOK | |
| AREAS CHECKED | |
| NO. | |

G:\017\115\018329\SDTH PLANS NEW\CADD Sheets\067961-shr-rshts-PR01.dgn