


F.A. RTE.	SECTION	COUNTY	TOTAL SHEETS	SHEET NO.
322	11-13	CHRISTIAN	437	323
STA.		TO STA.		
FED. ROAD DIST. NO.	ILLINOIS	FED. AID PROJECT		

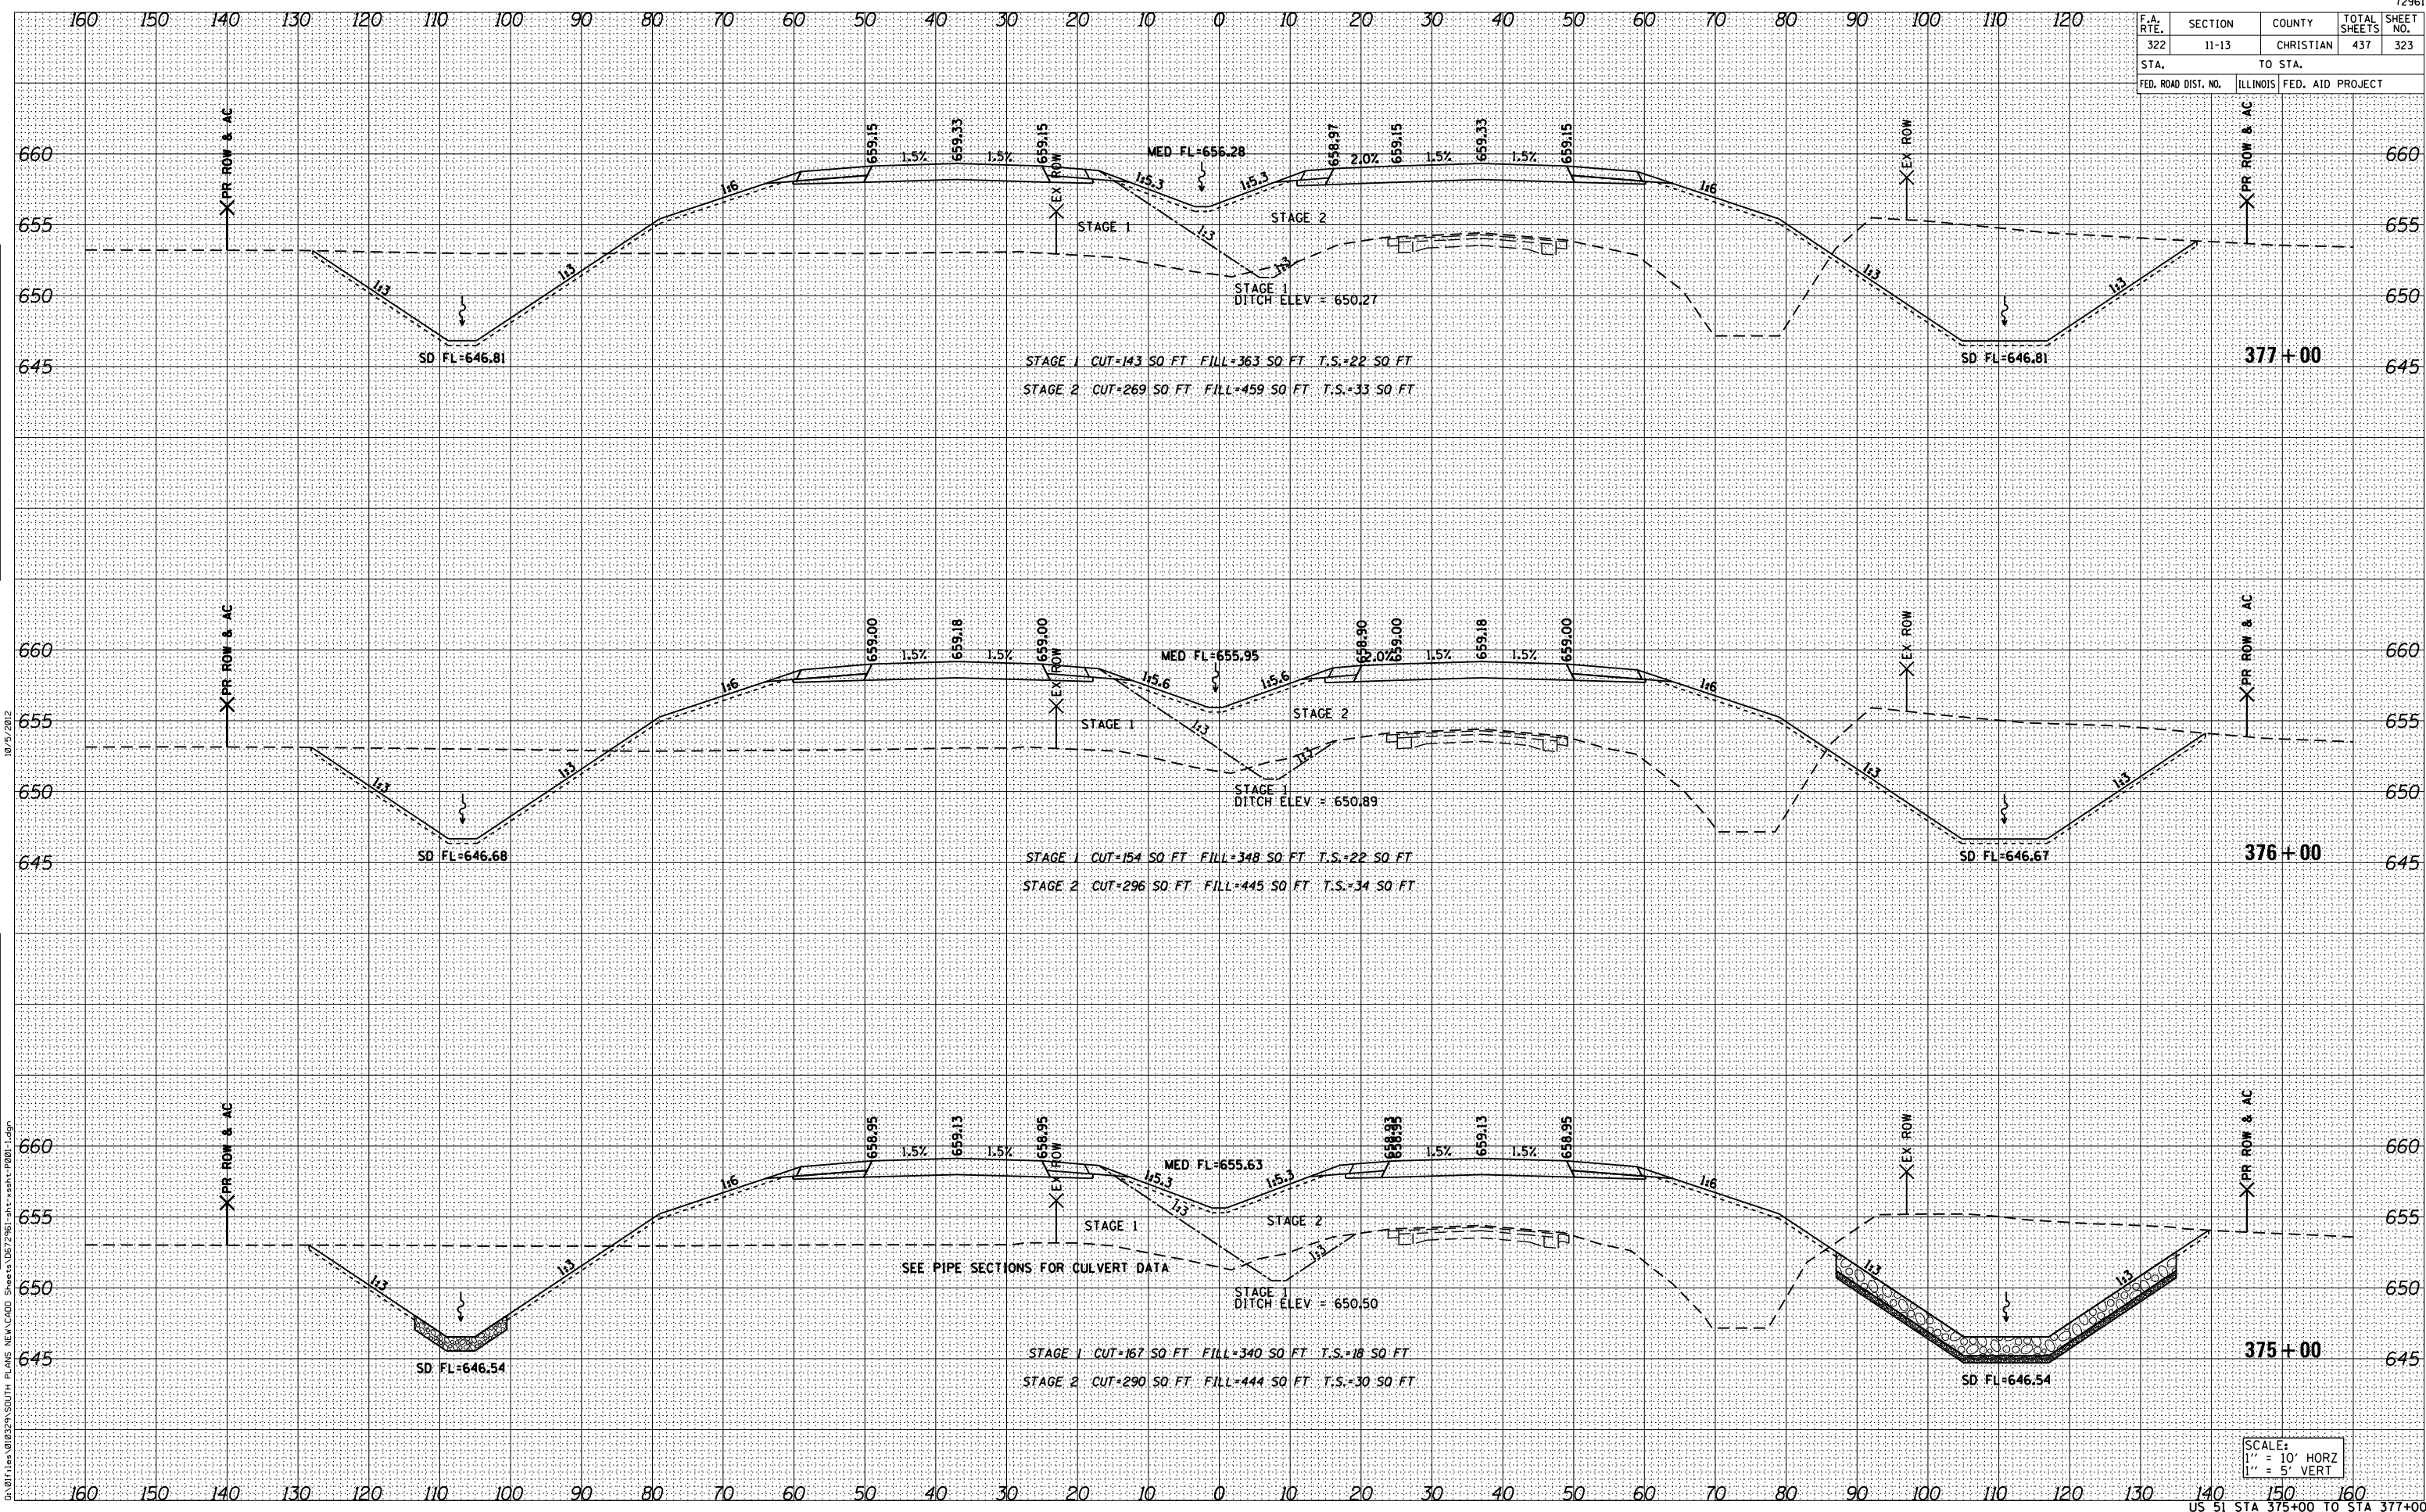

STAGE 1 CUT=143 SQ FT FILL=363 SQ FT T.S.=22 SQ FT  
 STAGE 2 CUT=269 SQ FT FILL=459 SQ FT T.S.=33 SQ FT

STAGE 1 CUT=154 SQ FT FILL=348 SQ FT T.S.=22 SQ FT  
 STAGE 2 CUT=296 SQ FT FILL=445 SQ FT T.S.=34 SQ FT

SEE PIPE SECTIONS FOR CULVERT DATA

STAGE 1 CUT=167 SQ FT FILL=340 SQ FT T.S.=18 SQ FT  
 STAGE 2 CUT=290 SQ FT FILL=444 SQ FT T.S.=30 SQ FT

SCALE:  
 1" = 10' HORZ  
 1" = 5' VERT

DATE	BY
NO.	
AREAS CHECKED	
AREAS	
TEMPLATE	
NOTE BOOK	
SURVEYED	
FINAL SURVEY	

DATE	BY
NO.	
AREAS CHECKED	
AREAS	
TEMPLATE	
NOTE BOOK	
SURVEYED	
ORIGINAL SURVEY	

D:\011\105\010329\SDTH PLANS NEW\CADD Sheets\067961-shr\ssht-PR01.dgn