


F.A. RTE.	SECTION	COUNTY	TOTAL SHEETS	SHEET NO.
322	11-13	CHRISTIAN	437	336
STA.		TO STA.		
FED. ROAD DIST. NO.		ILLINOIS FED. AID PROJECT		

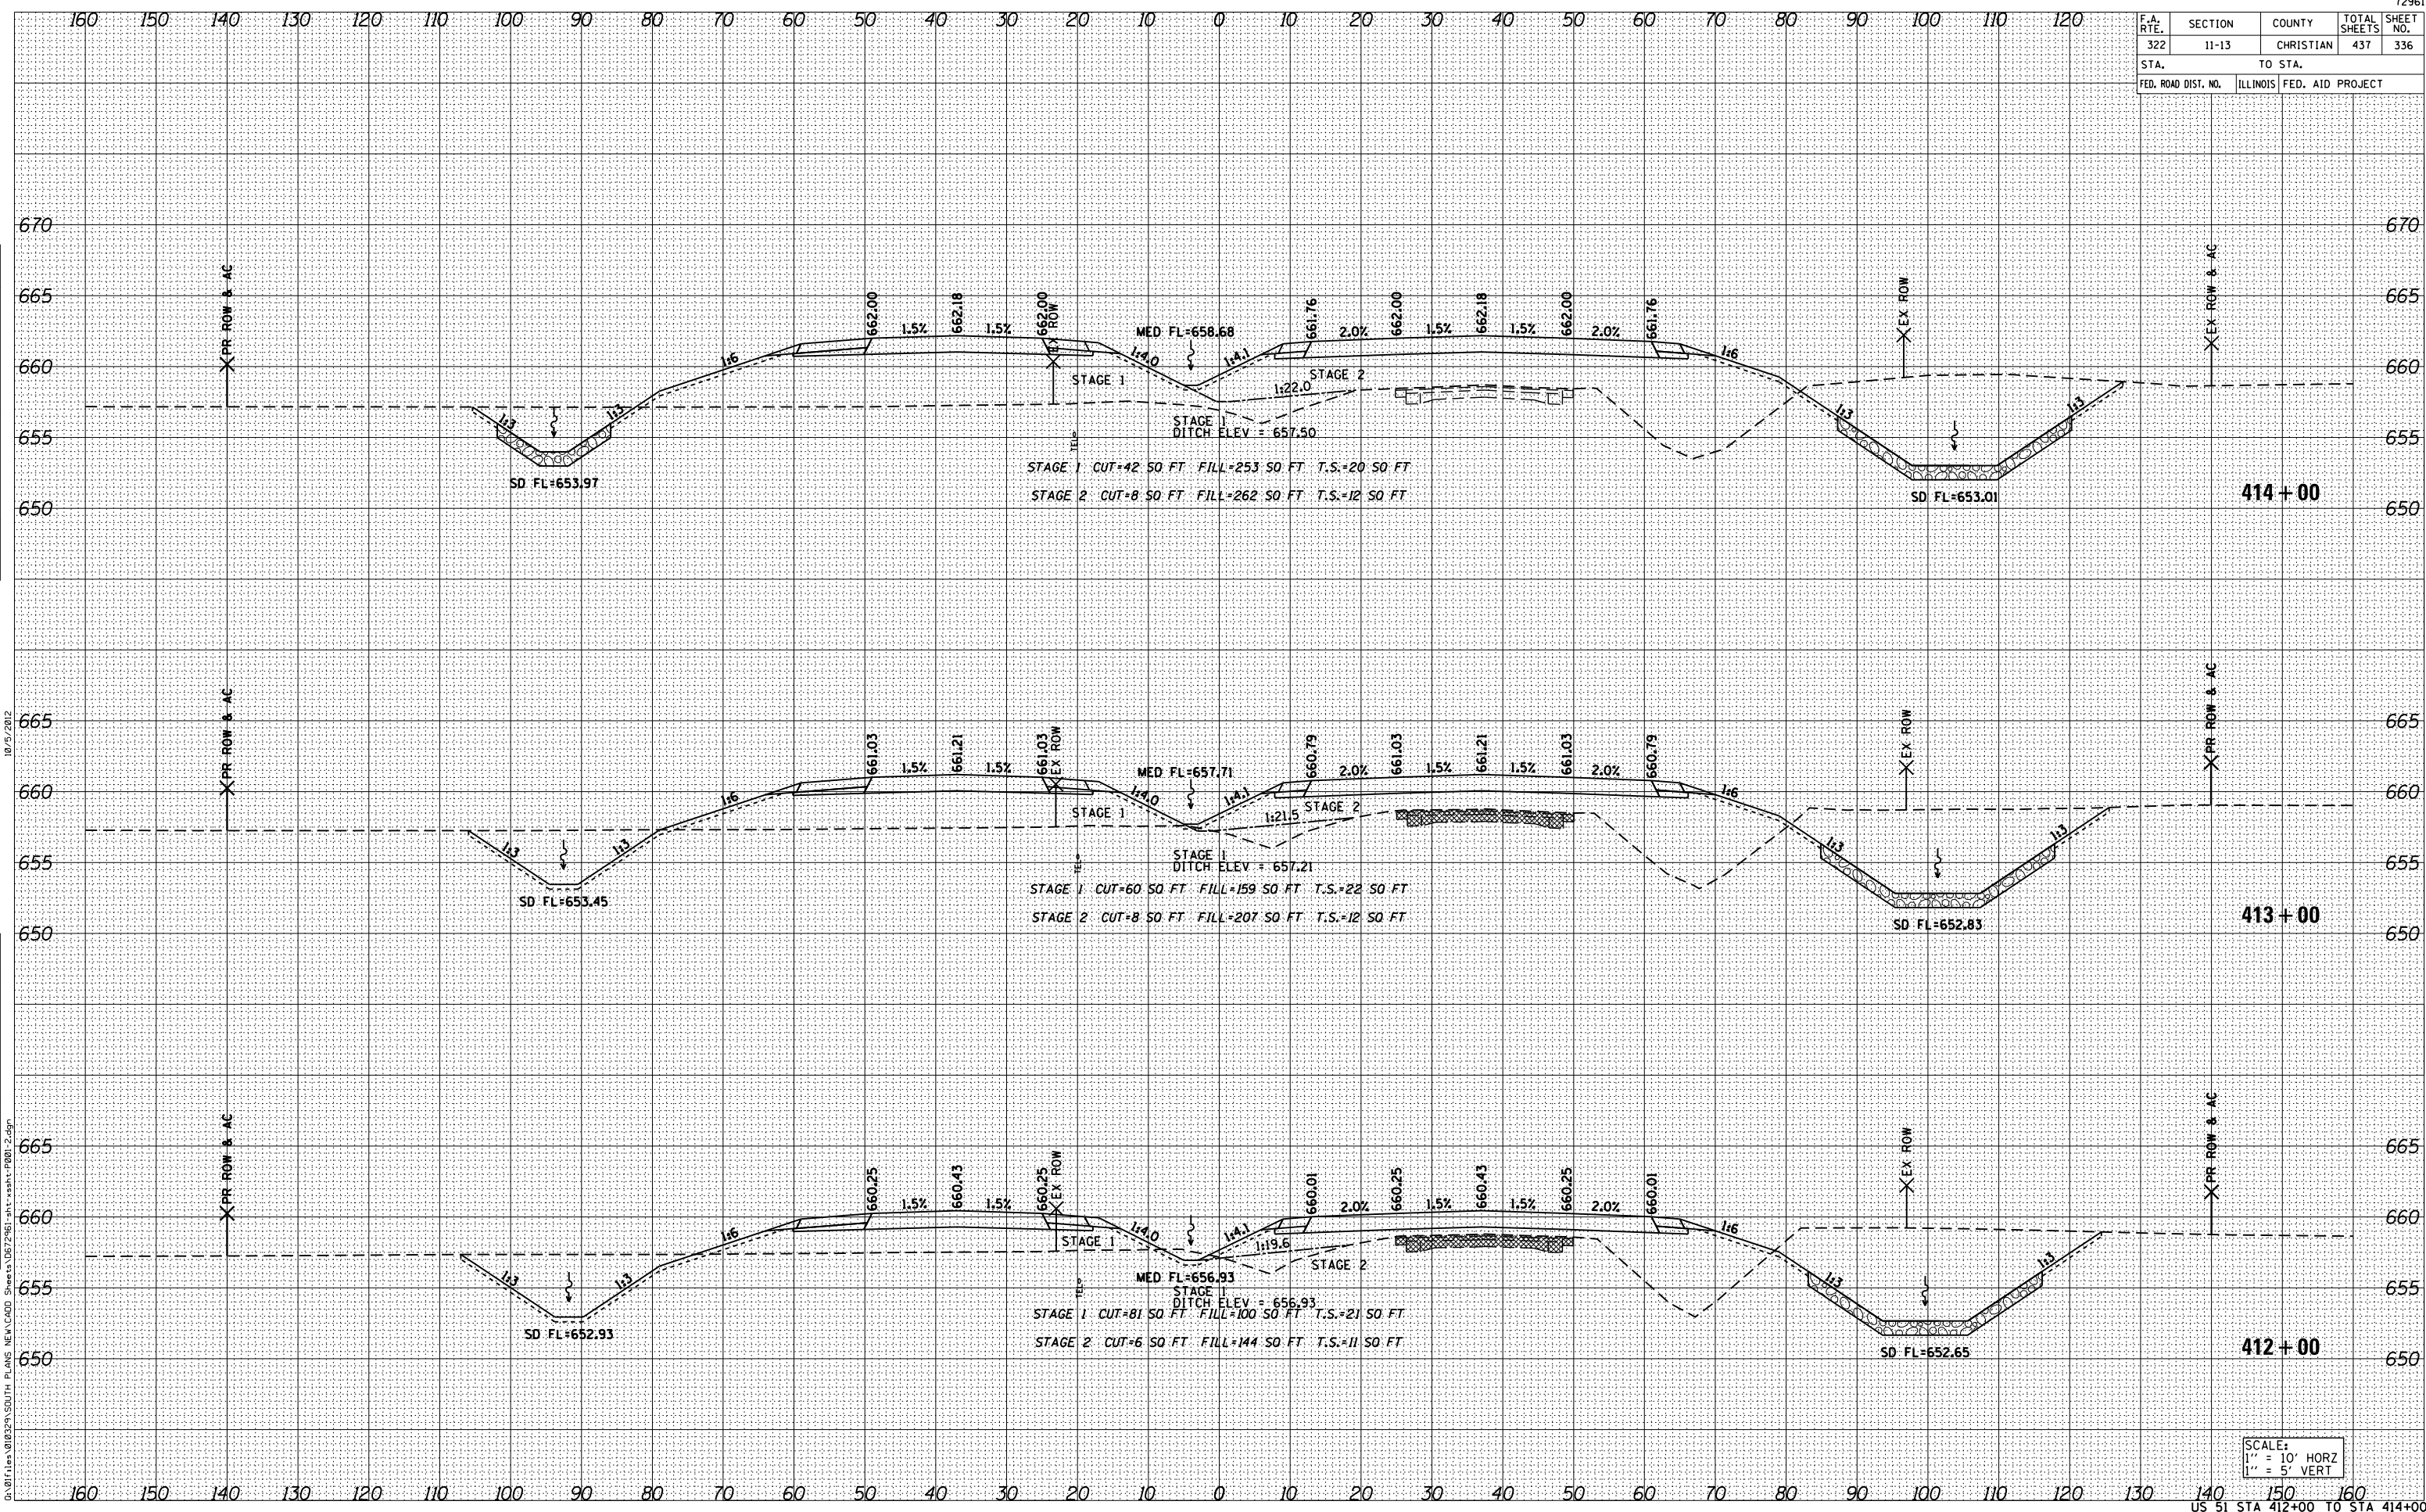

SCALE:
 1" = 10' HORZ
 1" = 5' VERT

10/25/2012

BY	DATE
SURVEYED	
TEMPLATE	
NOTE BOOK	
AREAS CHECKED	
NO.	

FINAL SURVEY

BY	DATE
SURVEYED	
TEMPLATE	
NOTE BOOK	
AREAS CHECKED	
NO.	

ORIGINAL SURVEY

G:\01\11es\01E23\SDTH PLANS NEW\CADD Sheets\067961-sh1-rsah1-P001-2.dgn