


F.A. RTE.	SECTION	COUNTY	TOTAL SHEETS	SHEET NO.
322	11-13	CHRISTIAN	437	347
STA.		TO STA.		
FED. ROAD DIST. NO.		ILLINOIS FED. AID PROJECT		

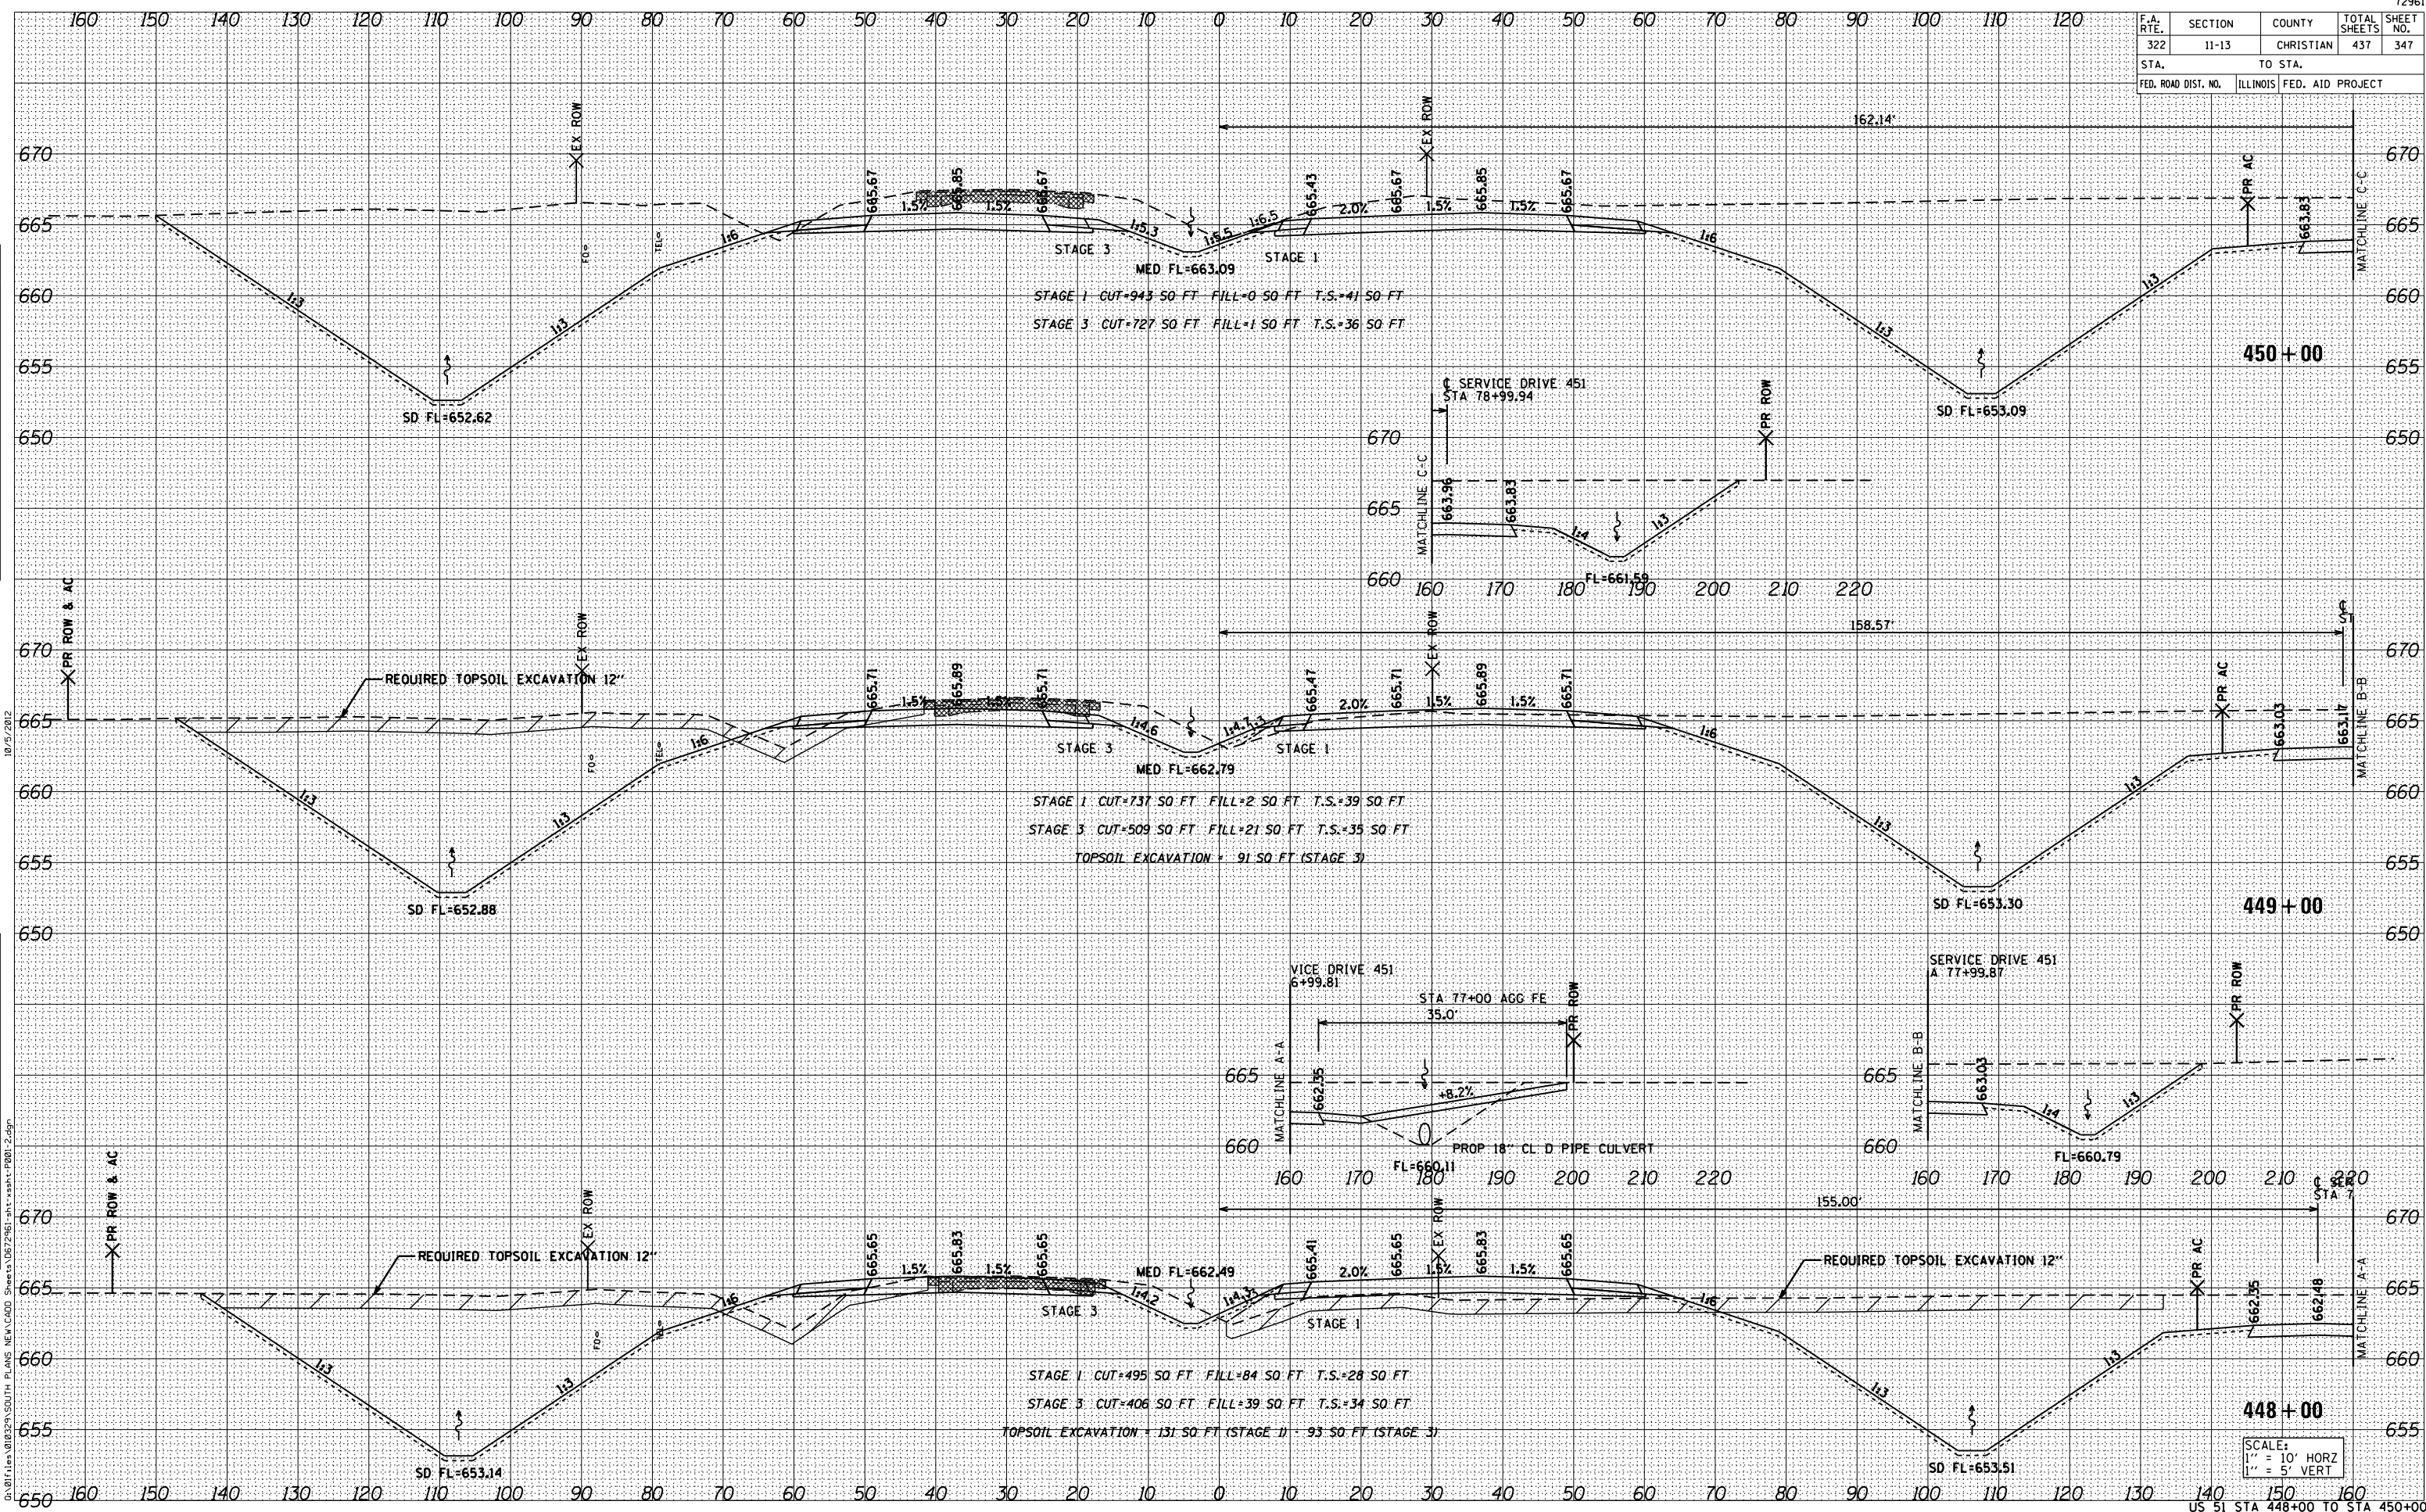

DATE	BY

DATE	BY

DATE	BY

G:\011\10823\150\TH PLANS NEW\CADD Sheets\087961-11-13\sshy-P001-2.dgn
 10/25/2012

SCALE:
 1" = 10' HORIZ
 1" = 5' VERT