


F.A. RTE.	SECTION	COUNTY	TOTAL SHEETS	SHEET NO.
322	11-13	CHRISTIAN	437	352
STA. 322		TO STA. 352		
FED. ROAD DIST. NO.		ILLINOIS FED. AID PROJECT		

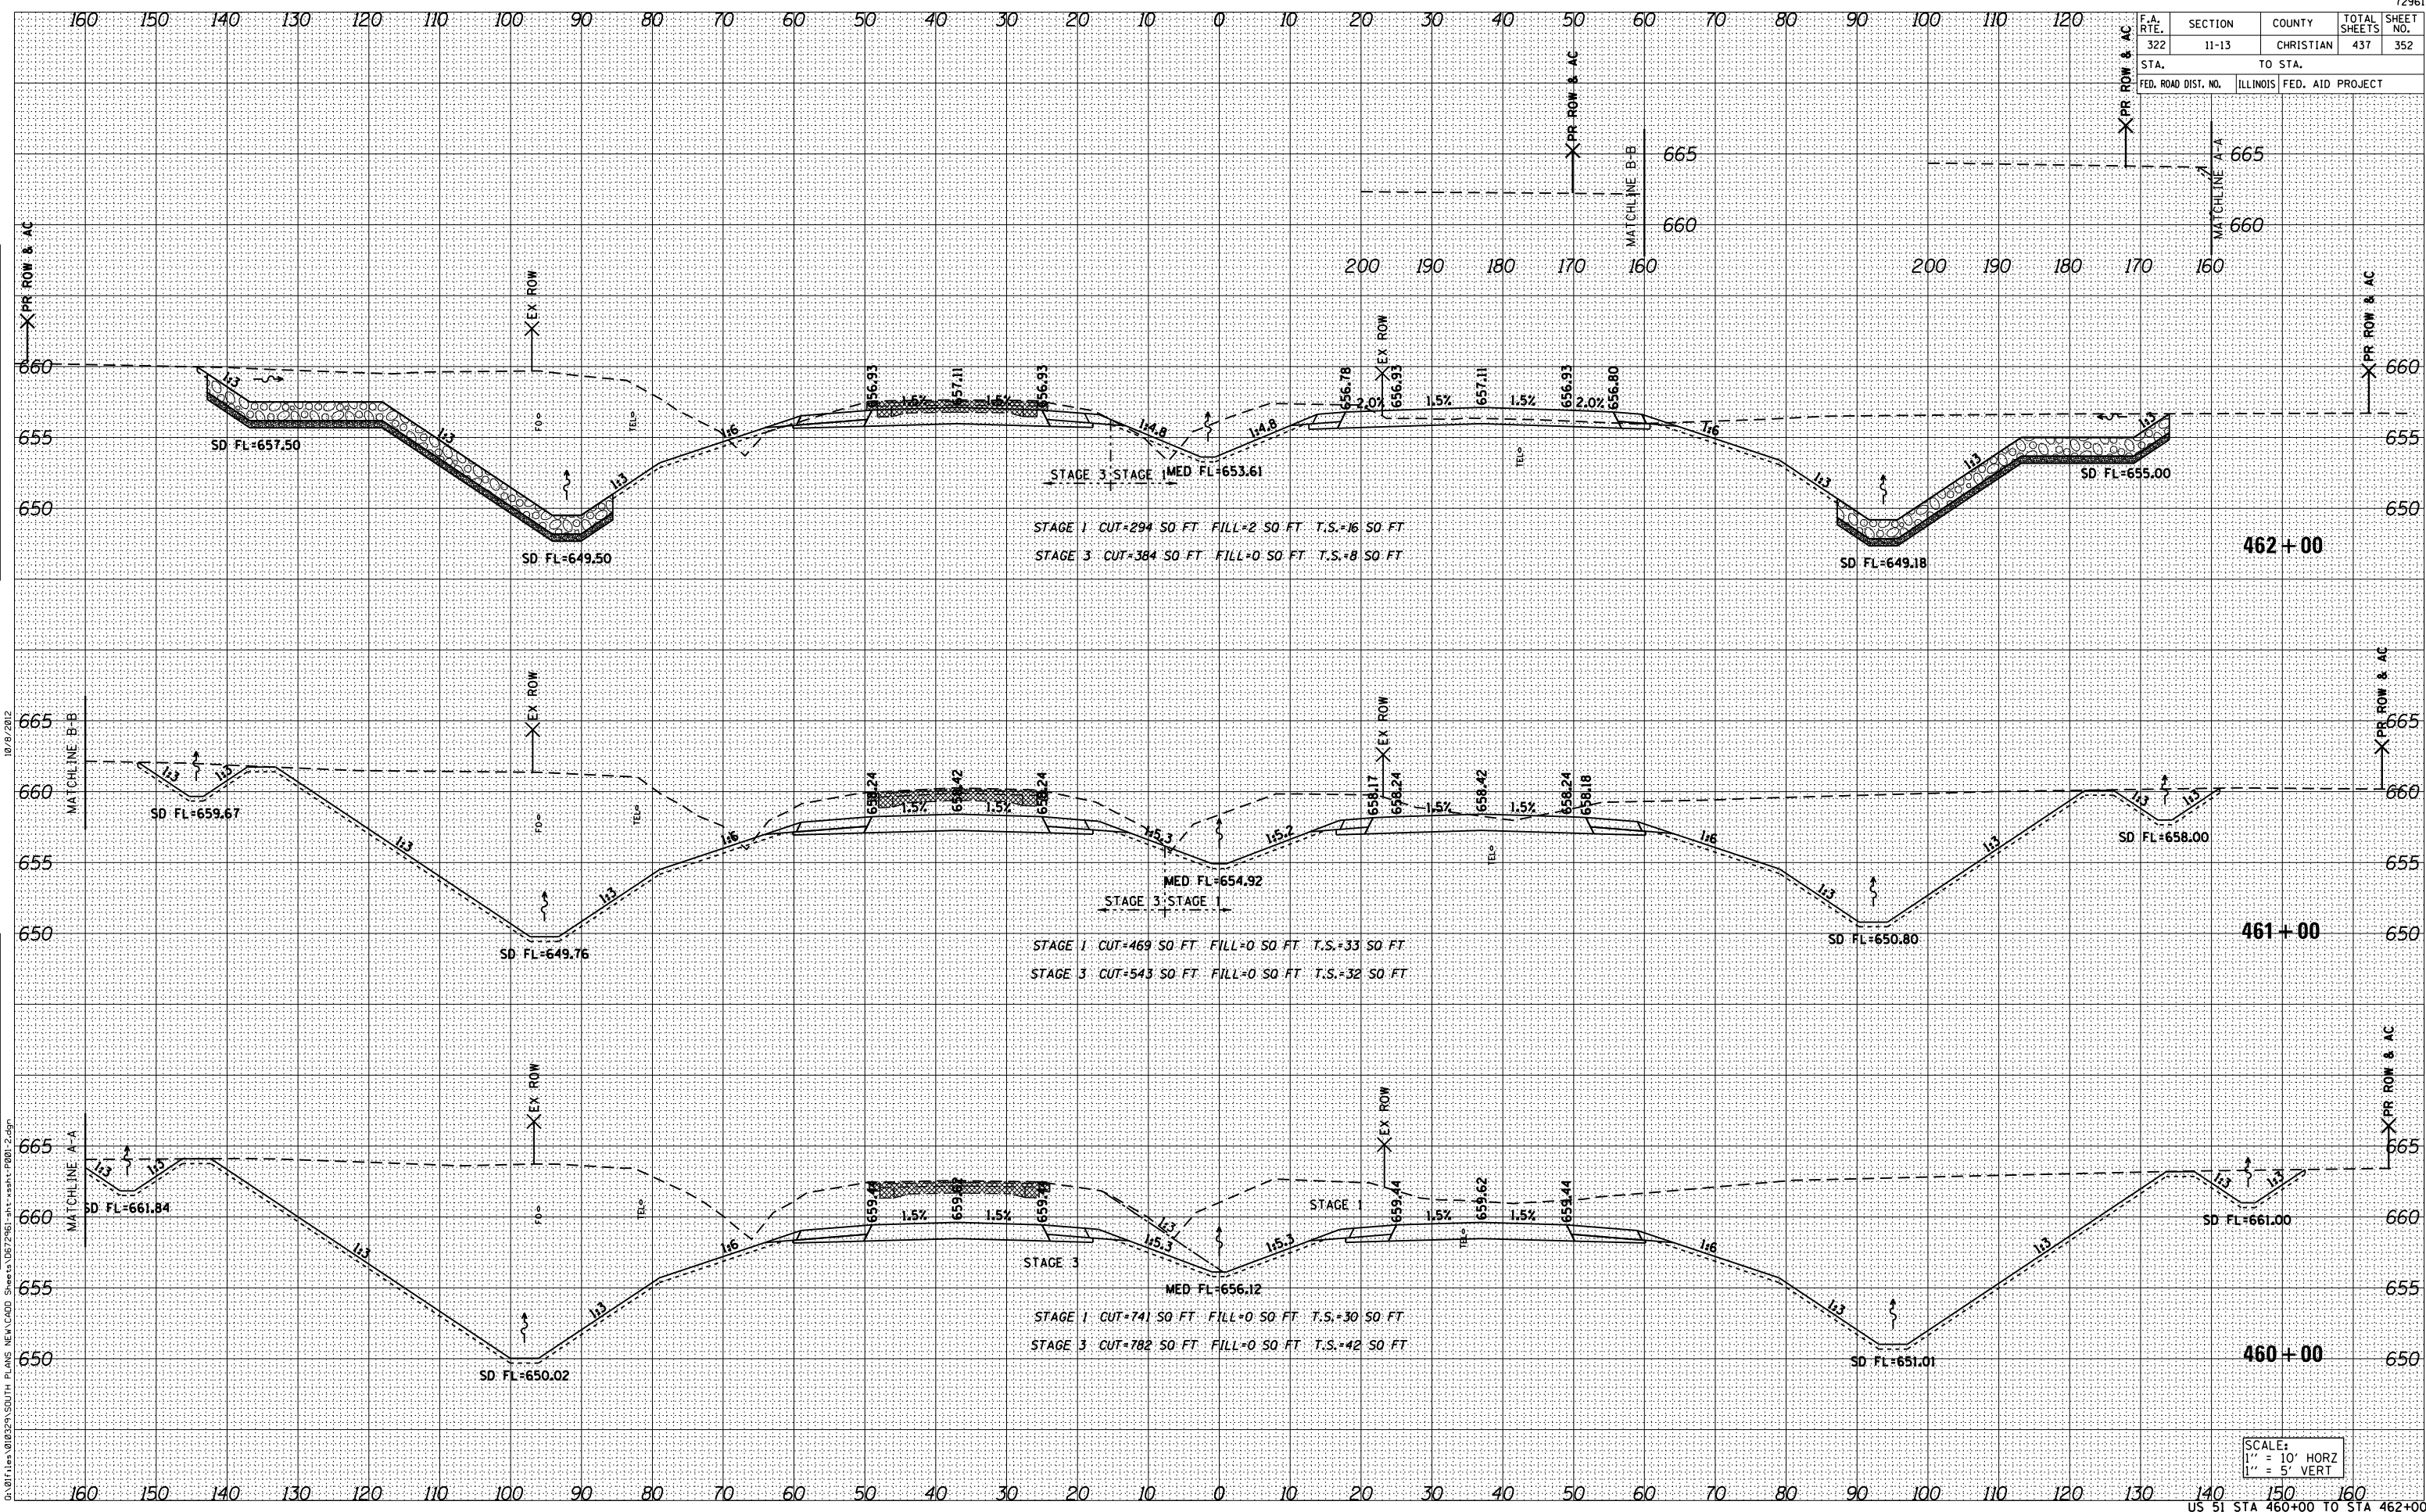

BY	DATE
SURVEYED	
TEMPLATE	
AREAS CHECKED	
NO.	

BY	DATE
ORIGINAL SURVEY	
NOTE BOOK	
AREAS CHECKED	
NO.	

SCALE:
 1" = 10' HORIZ
 1" = 5' VERT

G:\017\110823\2\50TH PLANS NEW\CADD Sheets\087981-11-13\shh-P001-2.dgn