


F.A. RTE.	SECTION	COUNTY	TOTAL SHEETS	SHEET NO.
322	11-13	CHRISTIAN	437	353
STA.		TO STA.		
FED. ROAD DIST. NO.		ILLINOIS FED. AID PROJECT		

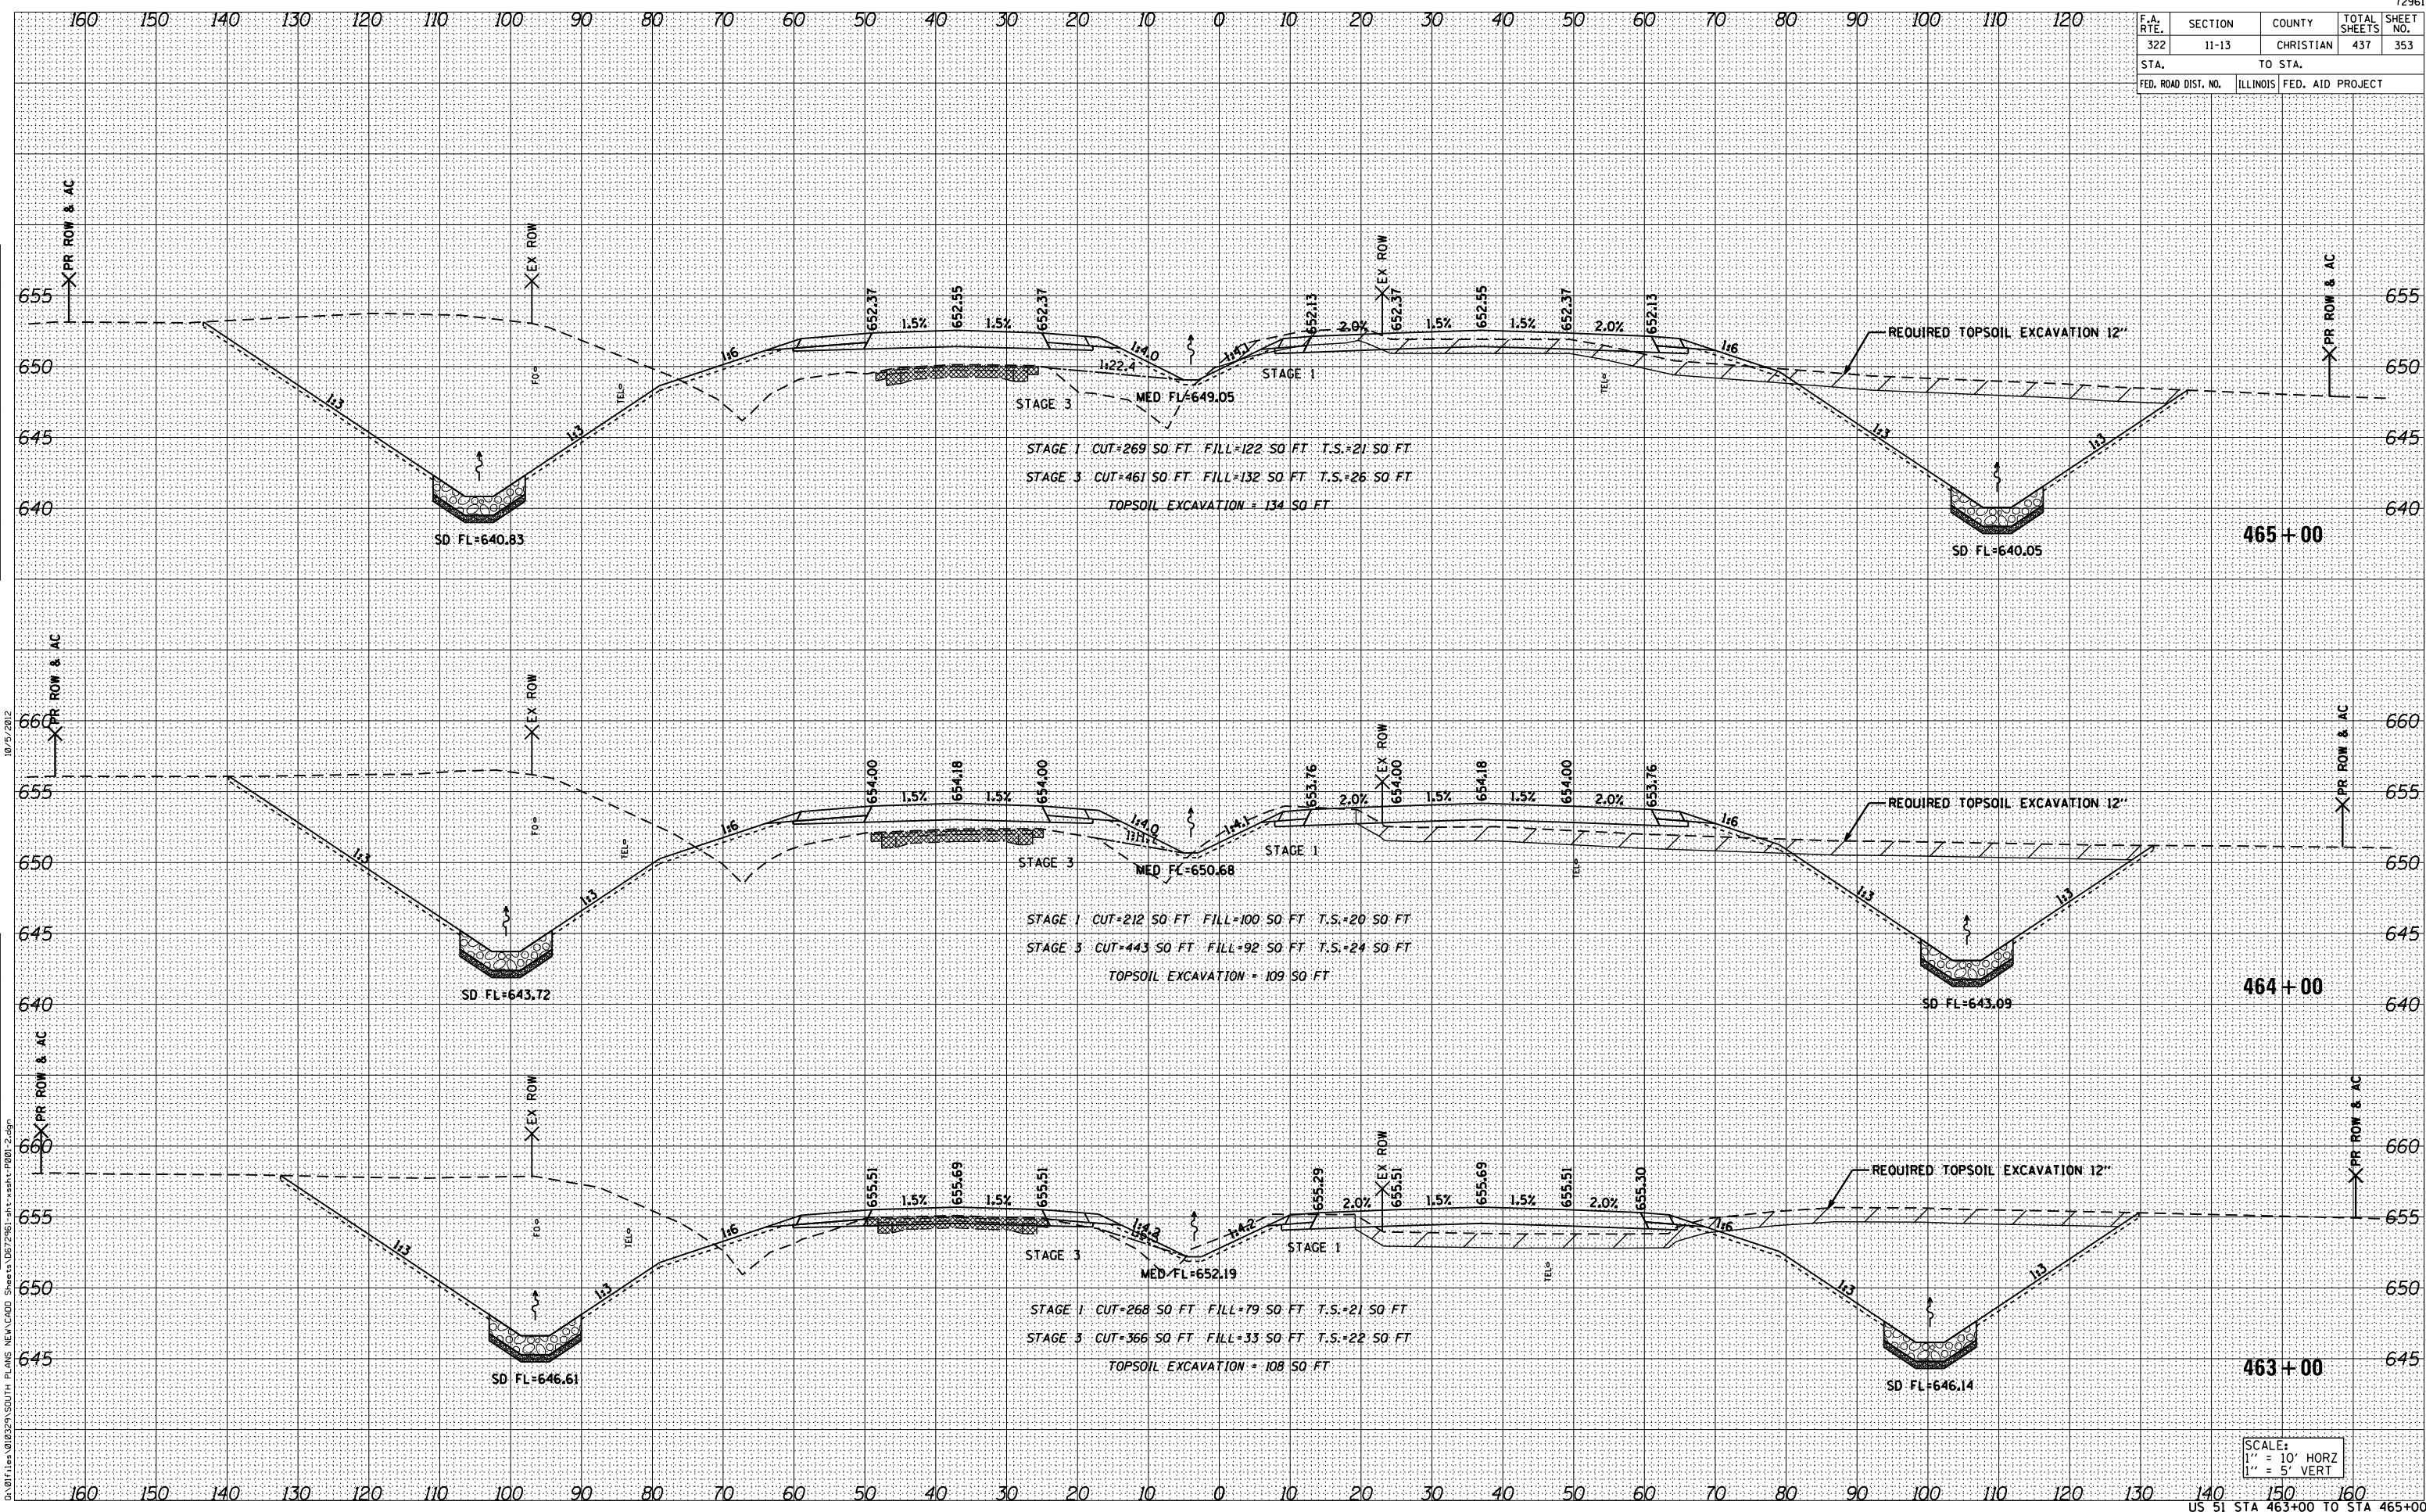

SCALE:
 1" = 10' HORIZ
 1" = 5' VERT

DATE: _____ BY: _____

NO. _____

FINAL SURVEY _____
 SURVEYED _____
 NOTE BOOK _____
 TEMPLATE _____
 AREAS CHECKED _____

DATE: _____ BY: _____

NO. _____

ORIGINAL SURVEY _____
 SURVEYED _____
 NOTE BOOK _____
 TEMPLATE _____
 AREAS CHECKED _____

G:\01\11es\010232\SDTH PLANS NEW\CADD Sheets\067961-11-13\shh-P001-2.dgn