


F.A. RTE.	SECTION	COUNTY	TOTAL SHEETS	SHEET NO.
322	11-13	CHRISTIAN	437	354
STA. TO STA.		ILLINOIS FED. AID PROJECT		

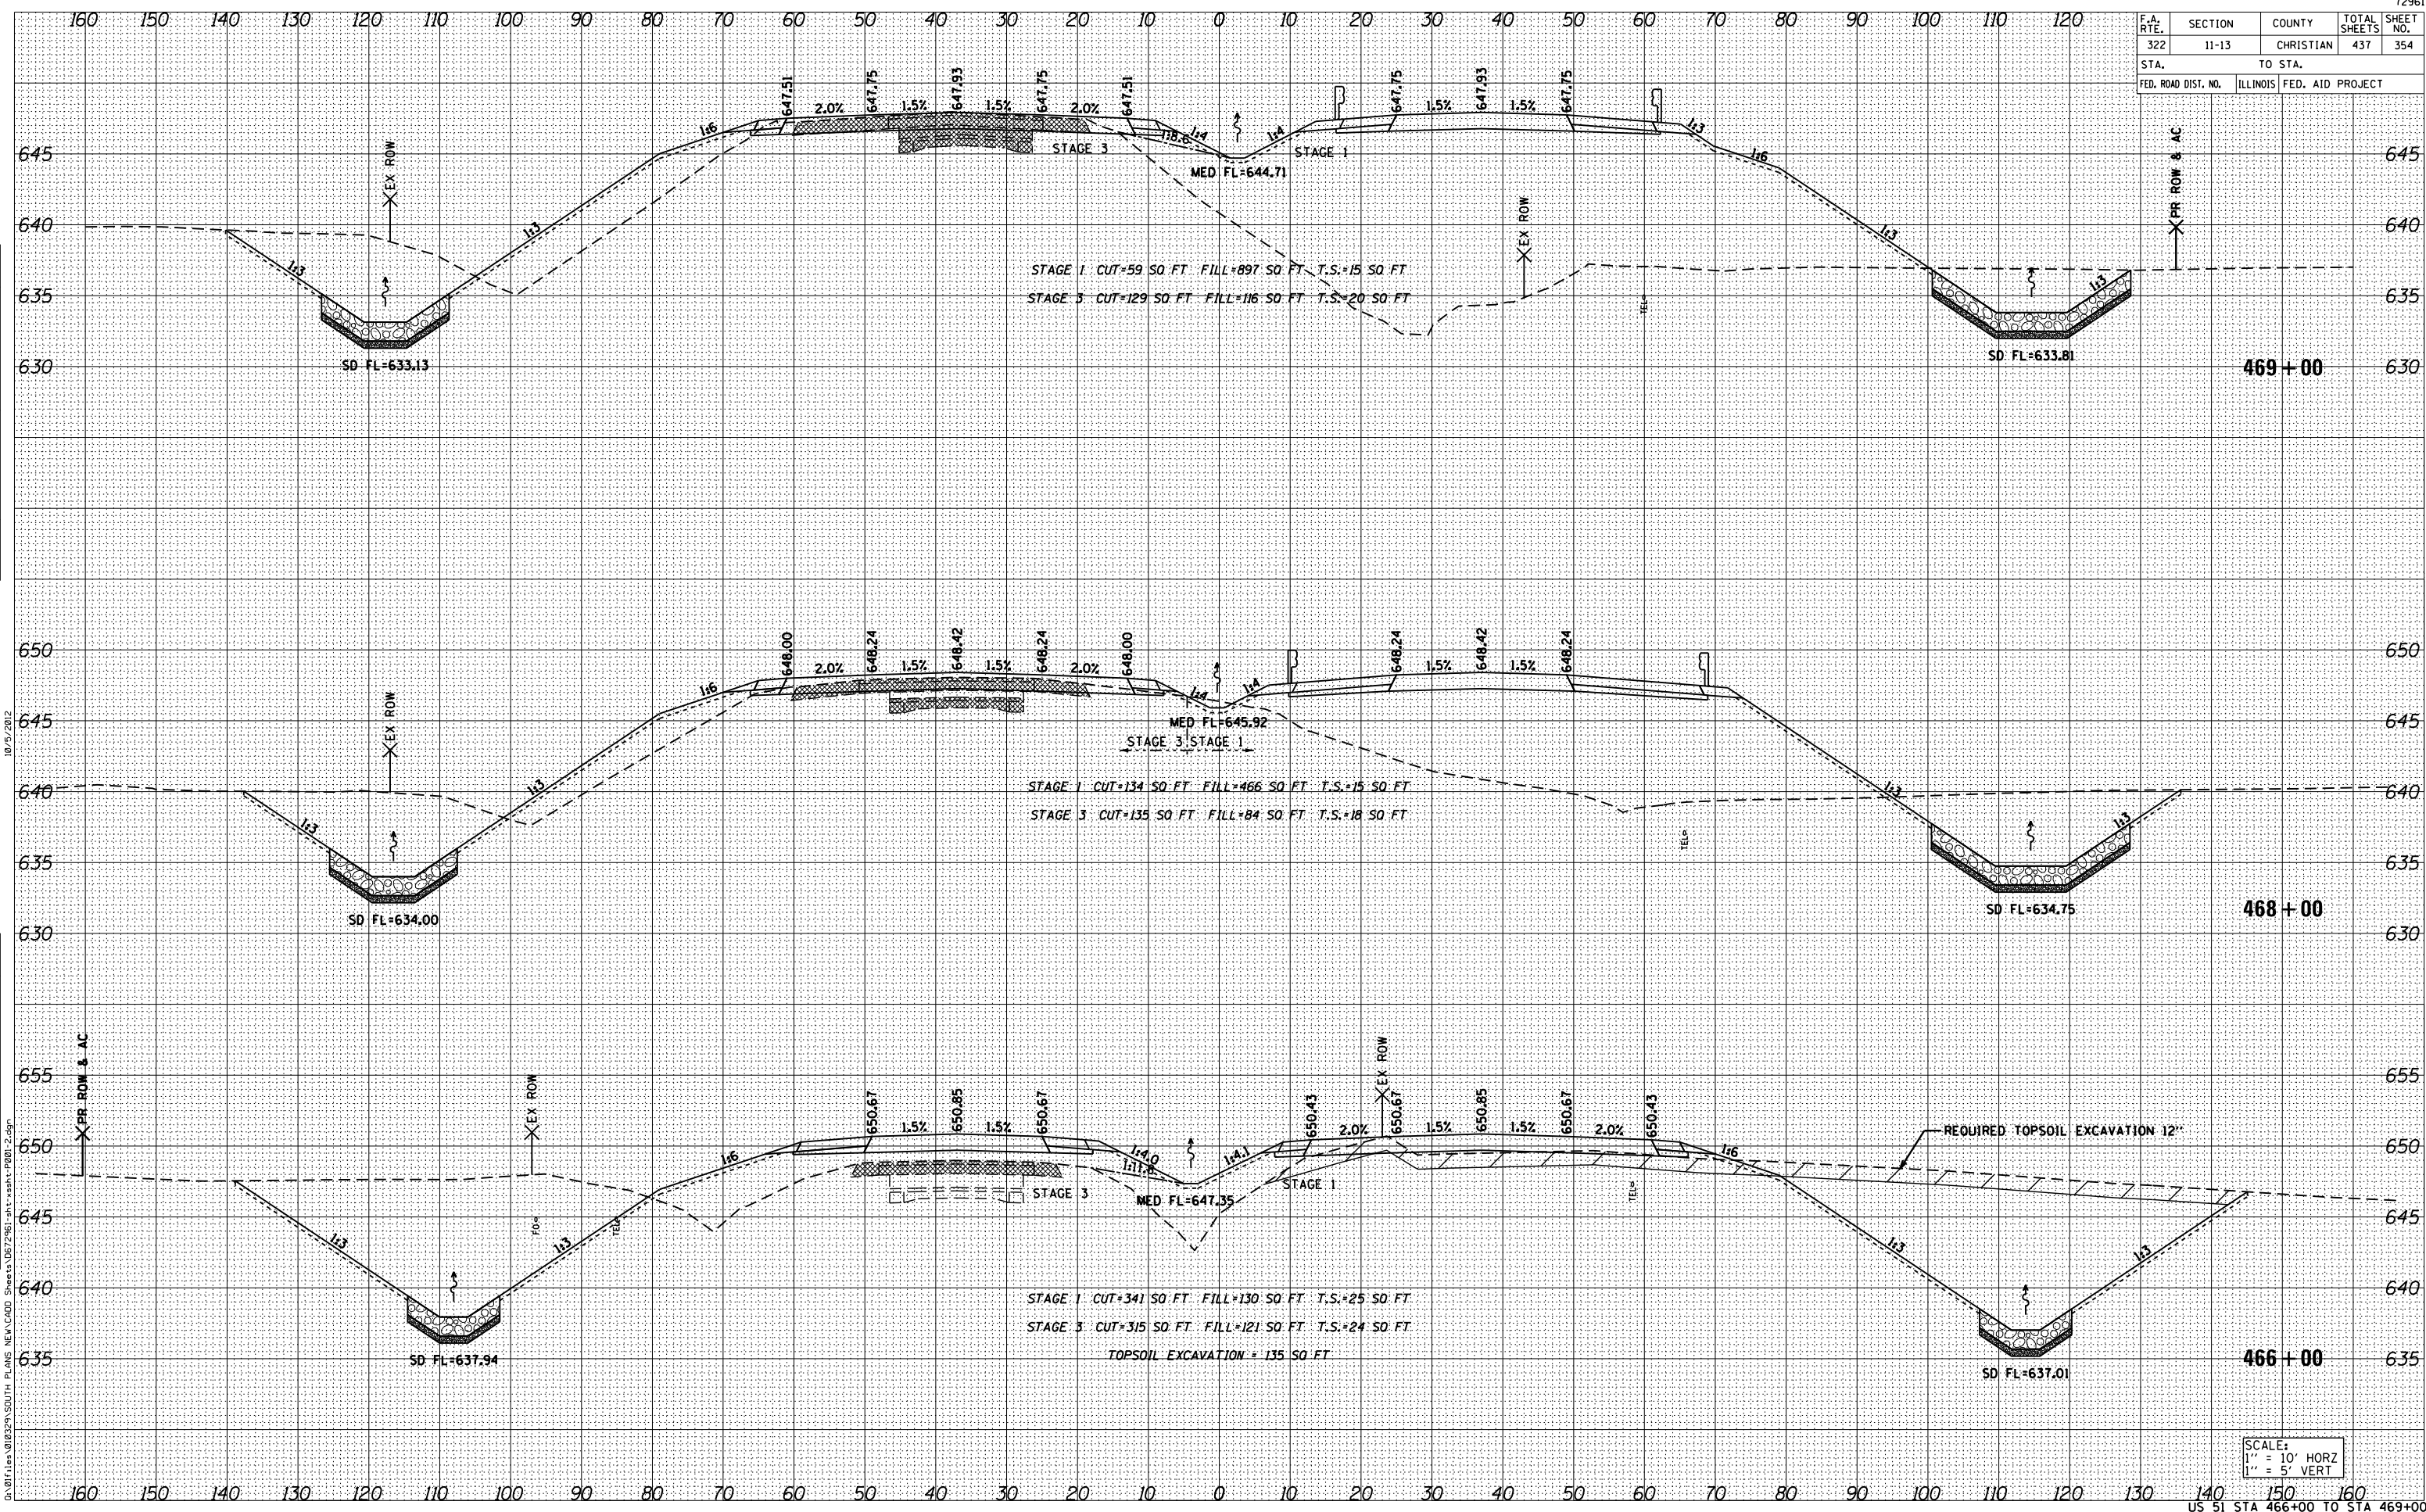

DATE	
BY	
SURVEYED	
FINAL SURVEY	
NOTE BOOK	
TEMPLATE	
AREAS CHECKED	
NO.	

DATE	
BY	
SURVEYED	
ORIGINAL SURVEY	
NOTE BOOK	
TEMPLATE	
AREAS CHECKED	
NO.	

D:\011\105\010329\SDTH PLANS NEW\CADD Sheets\067981-111\ssshy-P001-2.dgn

SCALE:
 1" = 10' HORZ
 1" = 5' VERT