


F.A. RTE.	SECTION	COUNTY	TOTAL SHEETS	SHEET NO.
322	11-13	CHRISTIAN	437	398
STA. TO STA.				
FED. ROAD DIST. NO.	ILLINOIS	FED. AID PROJECT		

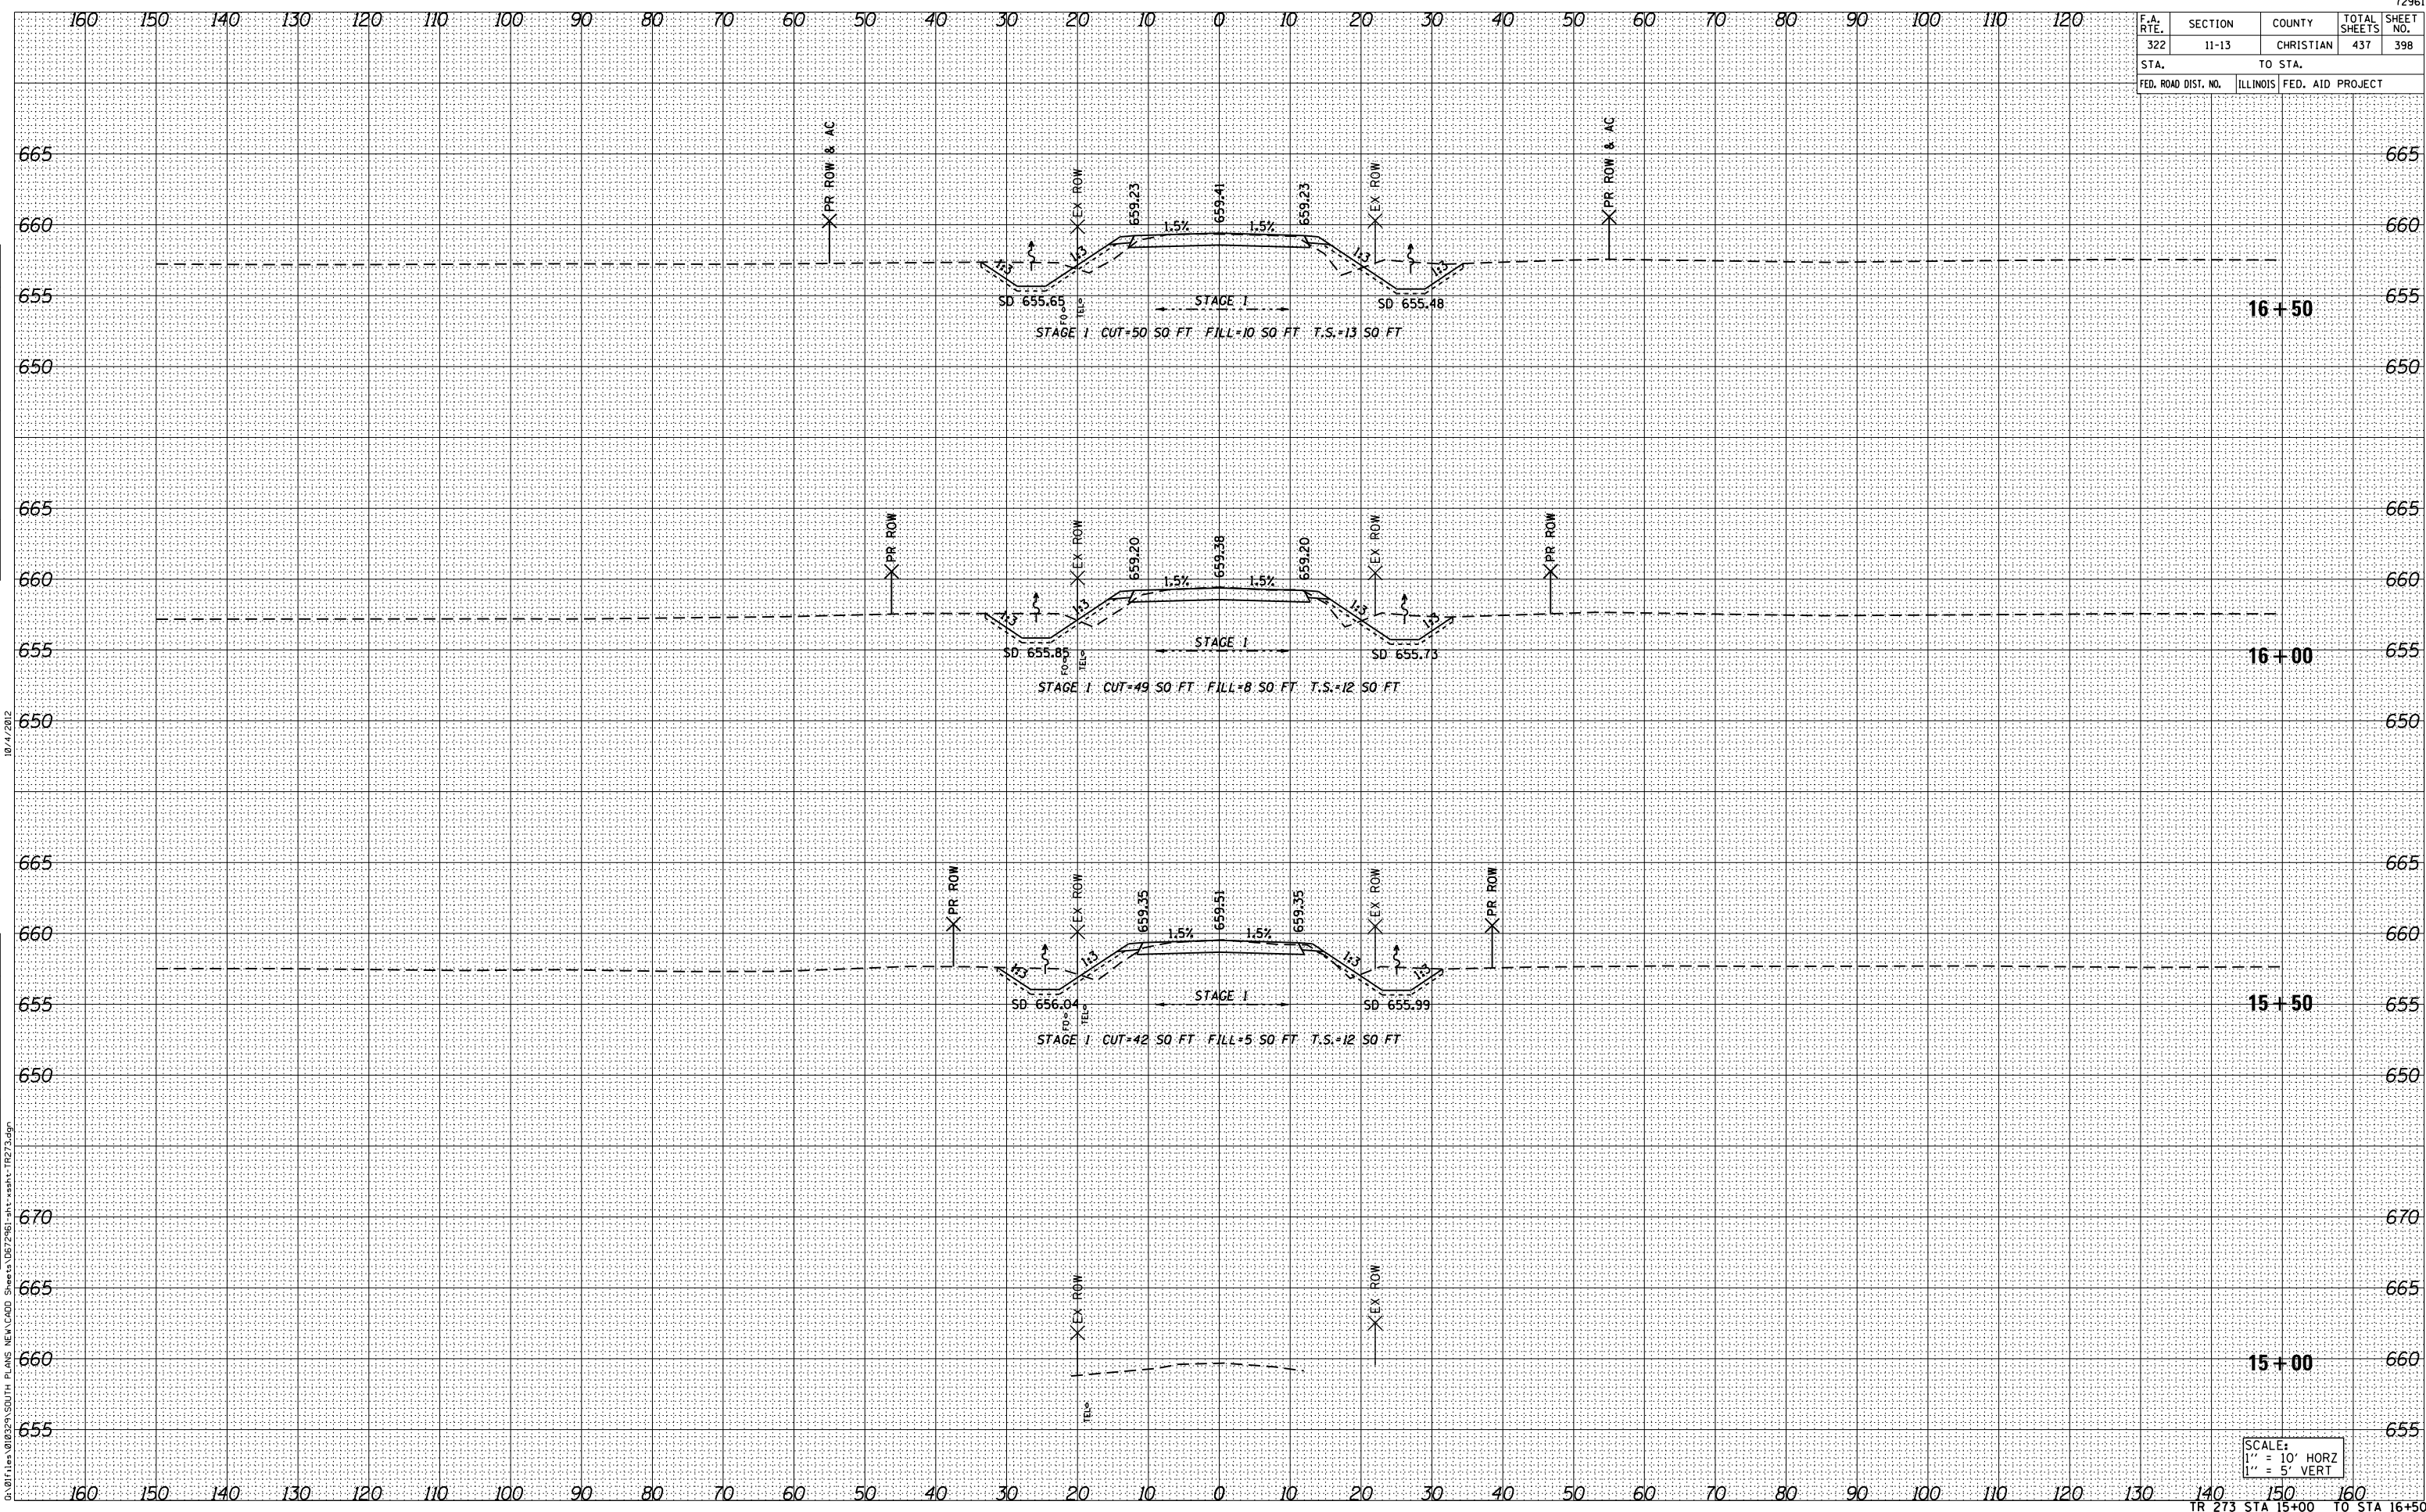

DATE	BY
SURVEYED	BY
TEMPLATE	
AREAS	
CHECKED	
NO.	

DATE	BY
ORIGINAL SURVEY	BY
NOTE BOOK	
AREAS	
CHECKED	
NO.	

10/4/2012

G:\01\1es\010232\50TH PLANS NEW\CADD Sheets\067961-sh1-ssht-TR273.dgn

SCALE:
 1" = 10' HORZ
 1" = 5' VERT