


F.A. RTE.	SECTION	COUNTY	TOTAL SHEETS	SHEET NO.
322	11-13	CHRISTIAN	437	400
STA.		TO STA.		
FED. ROAD DIST. NO.	ILLINOIS	FED. AID PROJECT		

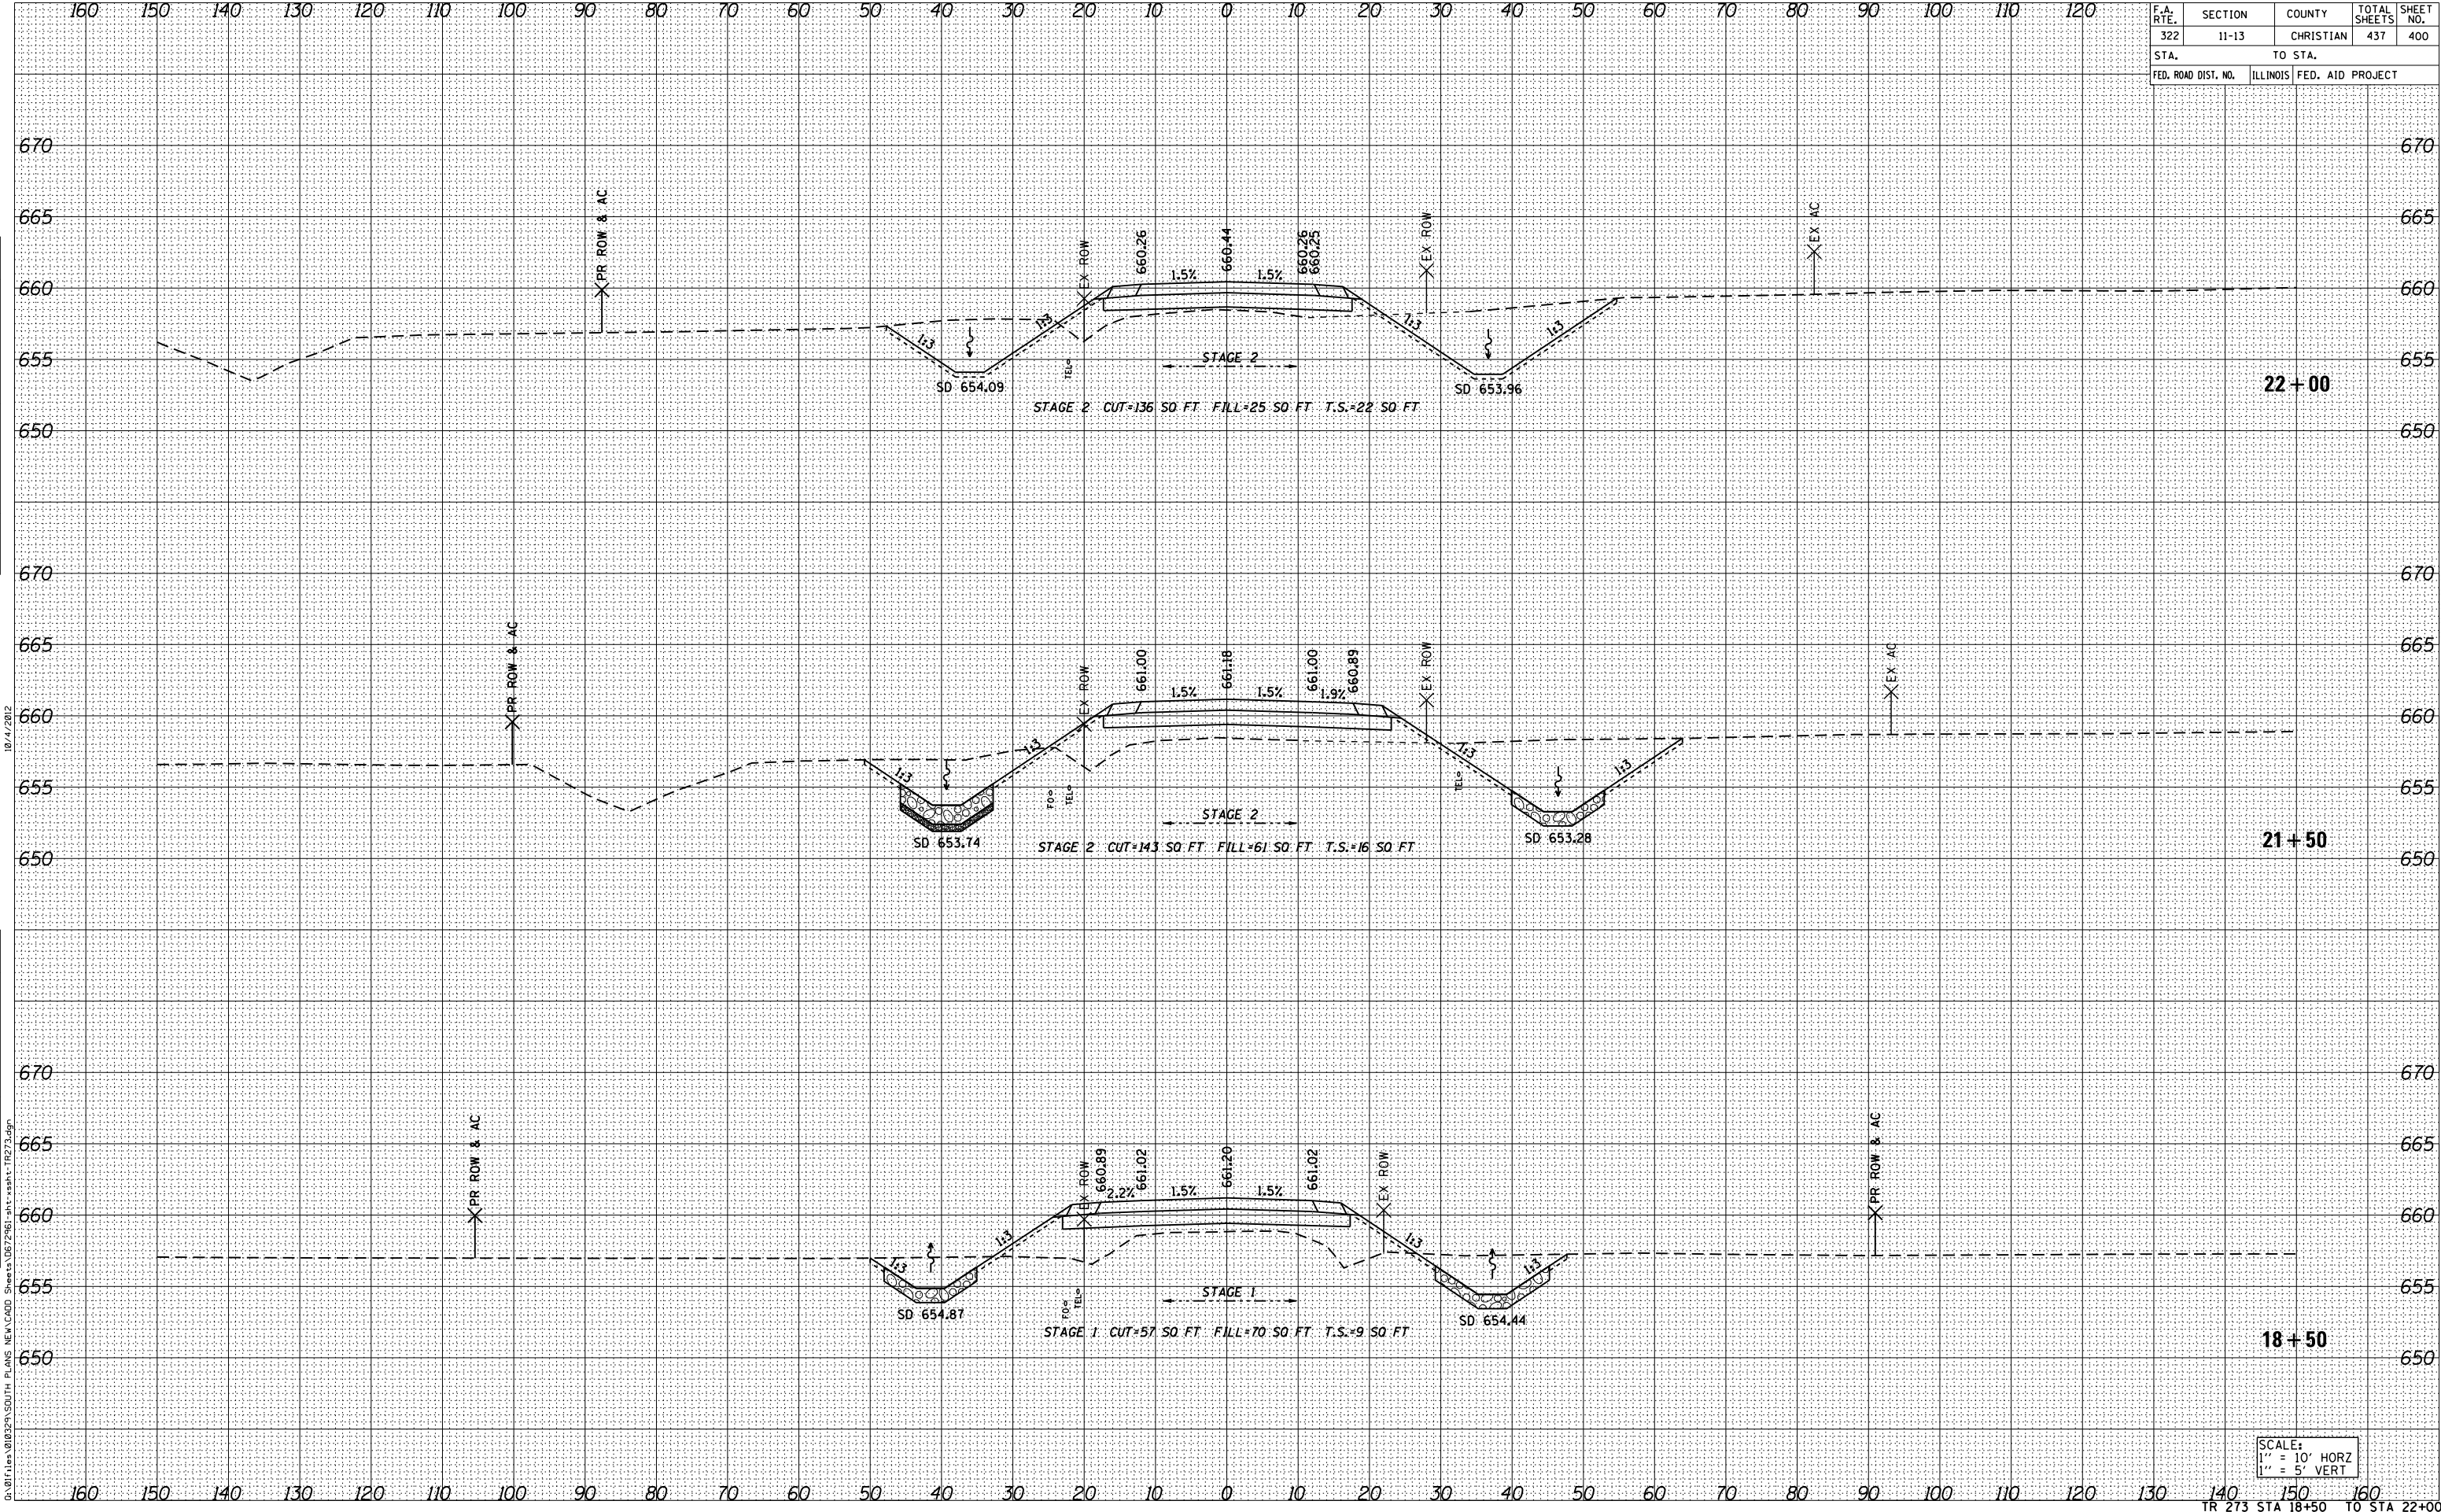

DATE	BY
SURVEYED	BY
NOTE BOOK	NO.
TEMPLATE	
AREAS CHECKED	

DATE	BY
ORIGINAL SURVEY	BY
NOTE BOOK	NO.
TEMPLATE	
AREAS CHECKED	


SCALE:  
1" = 10' HORZ  
1" = 5' VERT